



LOCATION MAP SCALE 1:1000

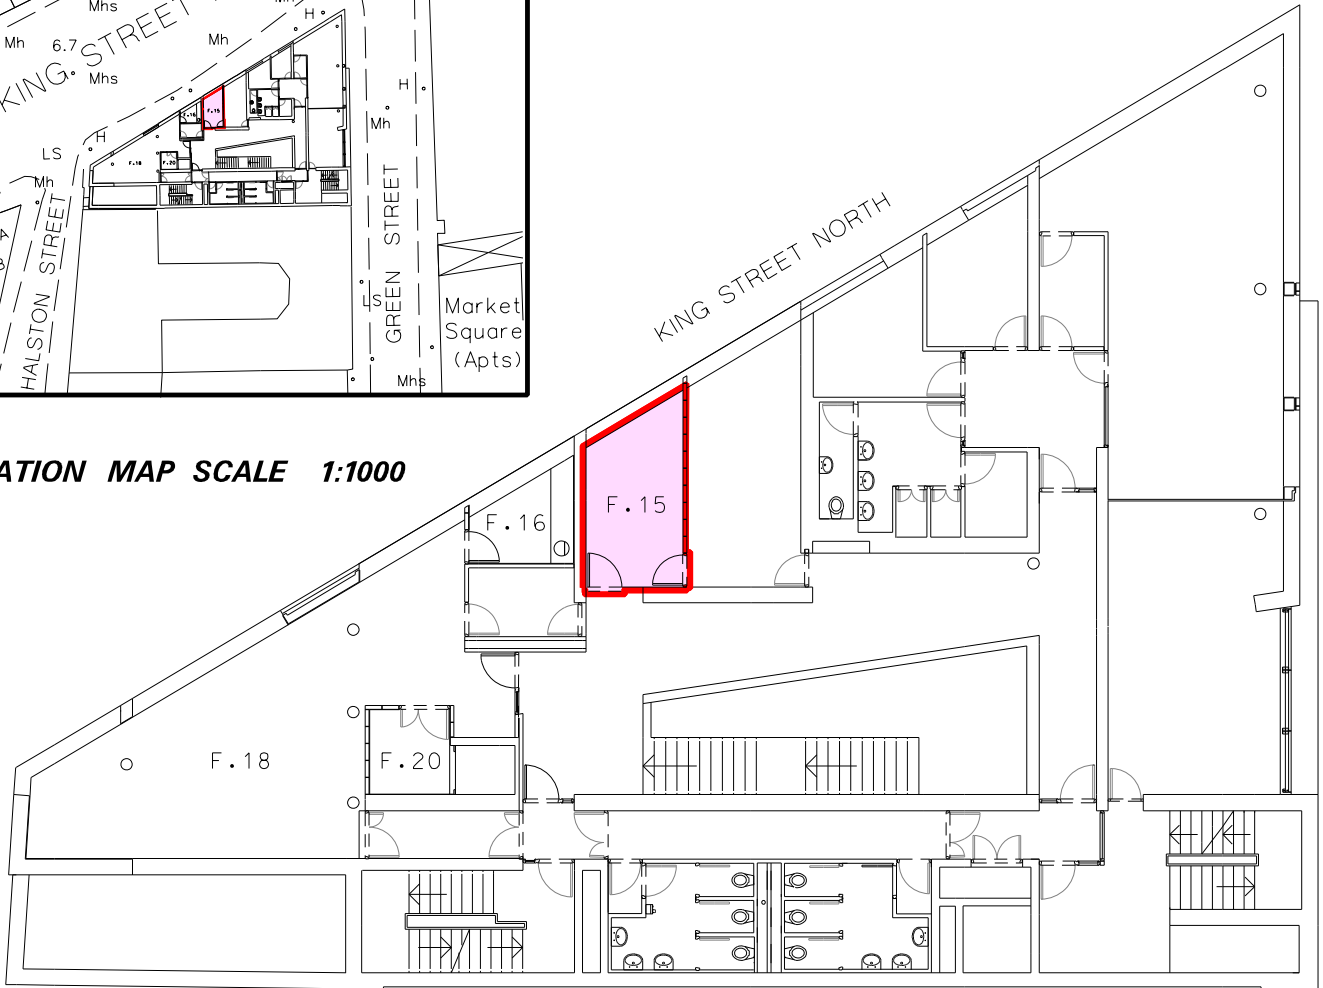

FIRST FLOOR PLAN (SCALE 1:200)

HALSTON STREET /NORTH KING STREET /GREEN STREET - MACRO BUILDING
Unit shown marked F.15 (Area: 11.59 sq m)
Dublin City Council to George Hill School and Community Project CLG
Grant OF Licence



Comhairle Cathrach
Bhaile Átha Cliath
Dublin City Council

An Roinn Comhshaoil agus Iompair
Rannán Suirbhéireachta agus Léarscáilithe
 Environment and Transportation Department
 Survey and Mapping Division

O.S REF 3263-04, 3263-05	SCALE 1:1000 / 1:200
------------------------------------	--------------------------------

INDEX No	FOLDER No	CODE	DWG No	REV
FILE NO	SM-2017-0335-0204- C3 - 005 - A.dgn			

DATE 7.06.2017	SURVEYED / PRODUCED BY FC
--------------------------	-------------------------------------

THIS MAP IS CERTIFIED TO BE COMPUTER GENERATED BY DUBLIN CITY COUNCIL FROM ORDNANCE SURVEY DIGITAL MAPBASE
SURVEY, MAPPING AND RELATED RESEARCH APPROVED

APPROVED _____
THOMAS CURRAN
ACTING MANAGER LAND SURVEYING & MAPPING
DUBLIN CITY COUNCIL

INDEX No.

SM-2017-0335

JOHN W. FLANAGAN
 PhD CEng Eur Ing FIEI FICE
ACTING CITY ENGINEER