



LOCATION MAP SCALE 1:1000

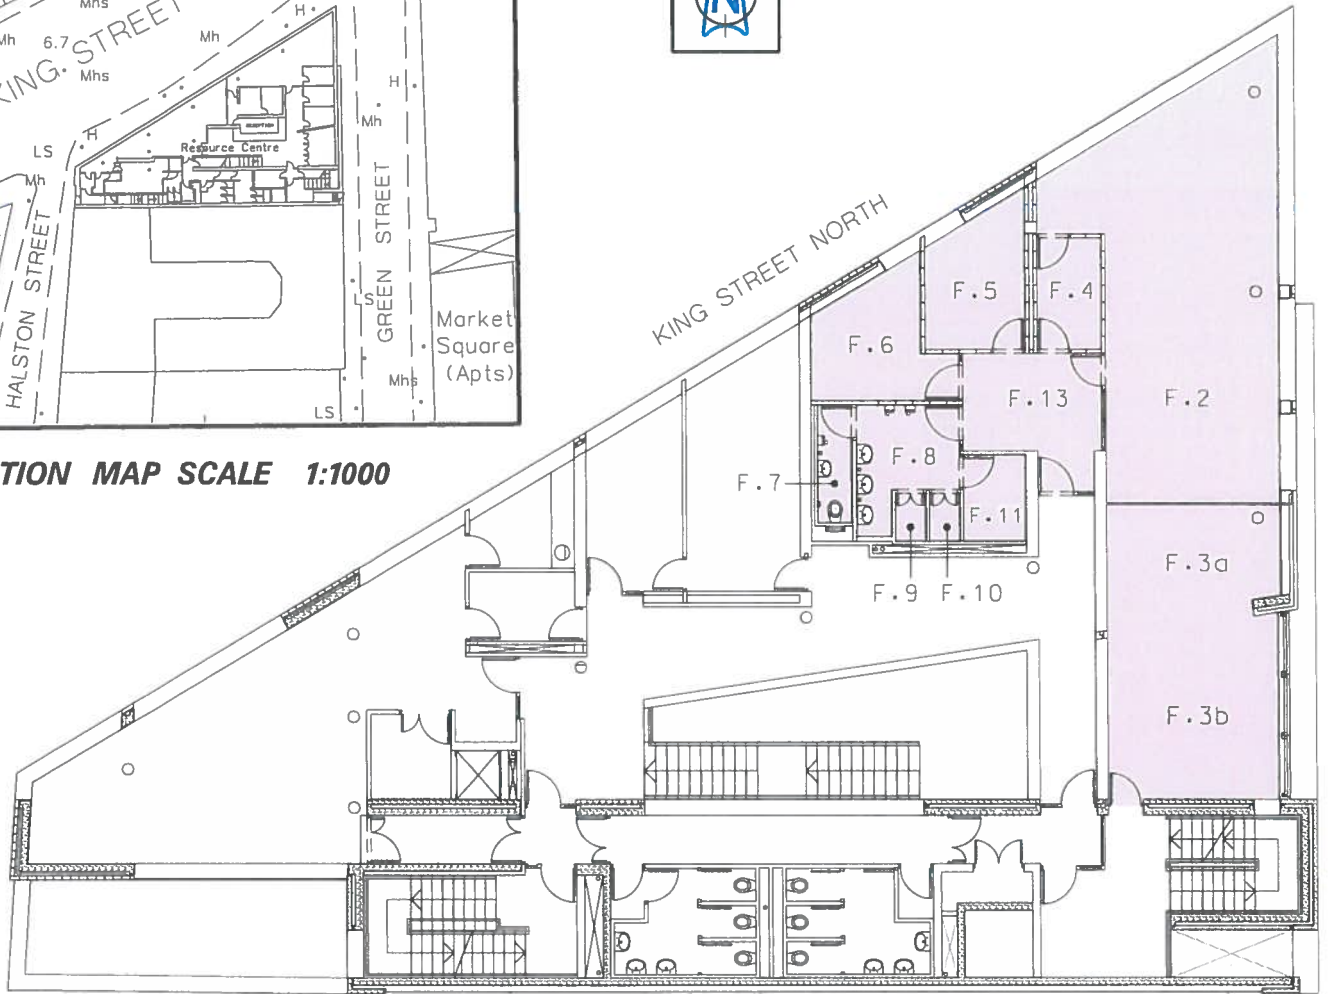

FIRST FLOOR PLAN (SCALE 1:200)

**HALSTON STREET /NORTH KING STREET /GREEN STREET - MACRO BUILDING**  
**Rooms F.2 - F10, F.11, F.13 (AREA: 142 sq m)**  
**Dublin City Council to Pitter Patter Creche**  
**DISPOSAL OF LICENCE**

 

## DUBLIN CITY COUNCIL

*Comhairle Cathrach Bhaile Átha Cliath*  
**ENVIRONMENT AND ENGINEERING DEPARTMENT**  
*An Roinn Comhshaoil agus Innealtóireachta*  
**SURVEY AND MAPPING SERVICES DIVISION**  
*Rannán Seirbhísi Suirbhéireachta agus Léarscailithe*

<b>O.S REF</b>	<b>SCALE</b>
3263-04, 3263-05	1:1000 / 1:200

<b>DATE</b>	<b>SURVEYED / PRODUCED BY</b>
15.02.2013	TJC

INDEX No	FOLDER No	CODE	DWG No	REV
----------	-----------	------	--------	-----

**FILE NO** SM-2010-0367-0204-C3-003-A.dgn

FOR PROPERTY REGISTRATION AUTHORITY PURPOSES ONLY  
THIS MAP IS CERTIFIED TO BE COMPUTER GENERATED BY DUBLIN CITY COUNCIL FROM ORDNANCE SURVEY DIGITAL MAPBASE

**INDEX No.**

**MICHAEL PHILLIPS**  
**CITY ENGINEER**

SIGNED \_\_\_\_\_  
**PATRICK SHINE**  
**MANAGER LAND SURVEYING & MAPPING**  
**DUBLIN CITY COUNCIL**

**SM-2010-0367-003**