

CAPEL STREET, No. 4 - RETAIL UNIT

Dublin City Council to Vito Jagutis

Grant of 5 year Lease

Area: 123 m²



Comhairle Cathrach
Bhaile Átha Cliath
Dublin City Council

An Roinn Comhshaoil agus Iompair
Rannán Suirbhéireachta agus Léarscáilithe
Environment and Transportation Department
Survey and Mapping Division

O.S REF
3263-10

SCALE
1:200, 1:1000

INDEX No	FOLDER No	CODE	DWG No	REV
FILE NO SM-2018-0787-0204-C3-001-B.dgn				

DATE
09-11-2015

SURVEYED / PRODUCED BY
T. Curran

THIS MAP IS CERTIFIED TO BE COMPUTER GENERATED BY DUBLIN CITY COUNCIL FROM ORDNANCE SURVEY DIGITAL MAPBASE


SURVEY, MAPPING AND RELATED RESEARCH APPROVED

Dr JOHN W. FLANAGAN
CEng FIEI FICE
CITY ENGINEER


APPROVED
THOMAS CURRAN
ACTING MANAGER LAND SURVEYING & MAPPING
DUBLIN CITY COUNCIL

INDEX No.
SM-2018-0787

OSi data : © Ordnance Survey Ireland. All rights reserved. Licence Number 2015 /22/CCMA/ Dublin City Council

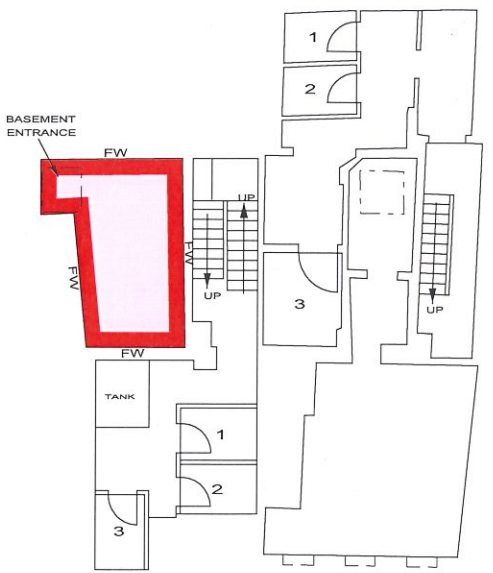

BASEMENT PLAN

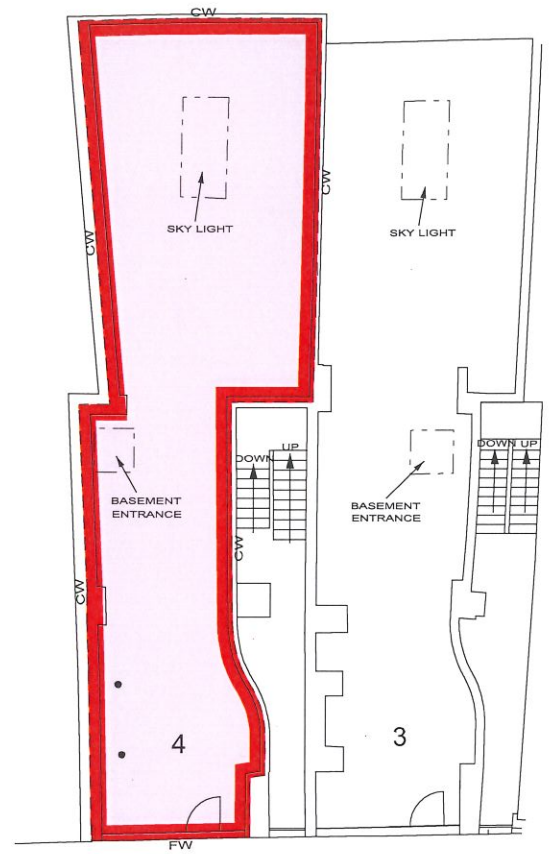

GROUND FLOOR PLAN

SCALE 1:200