



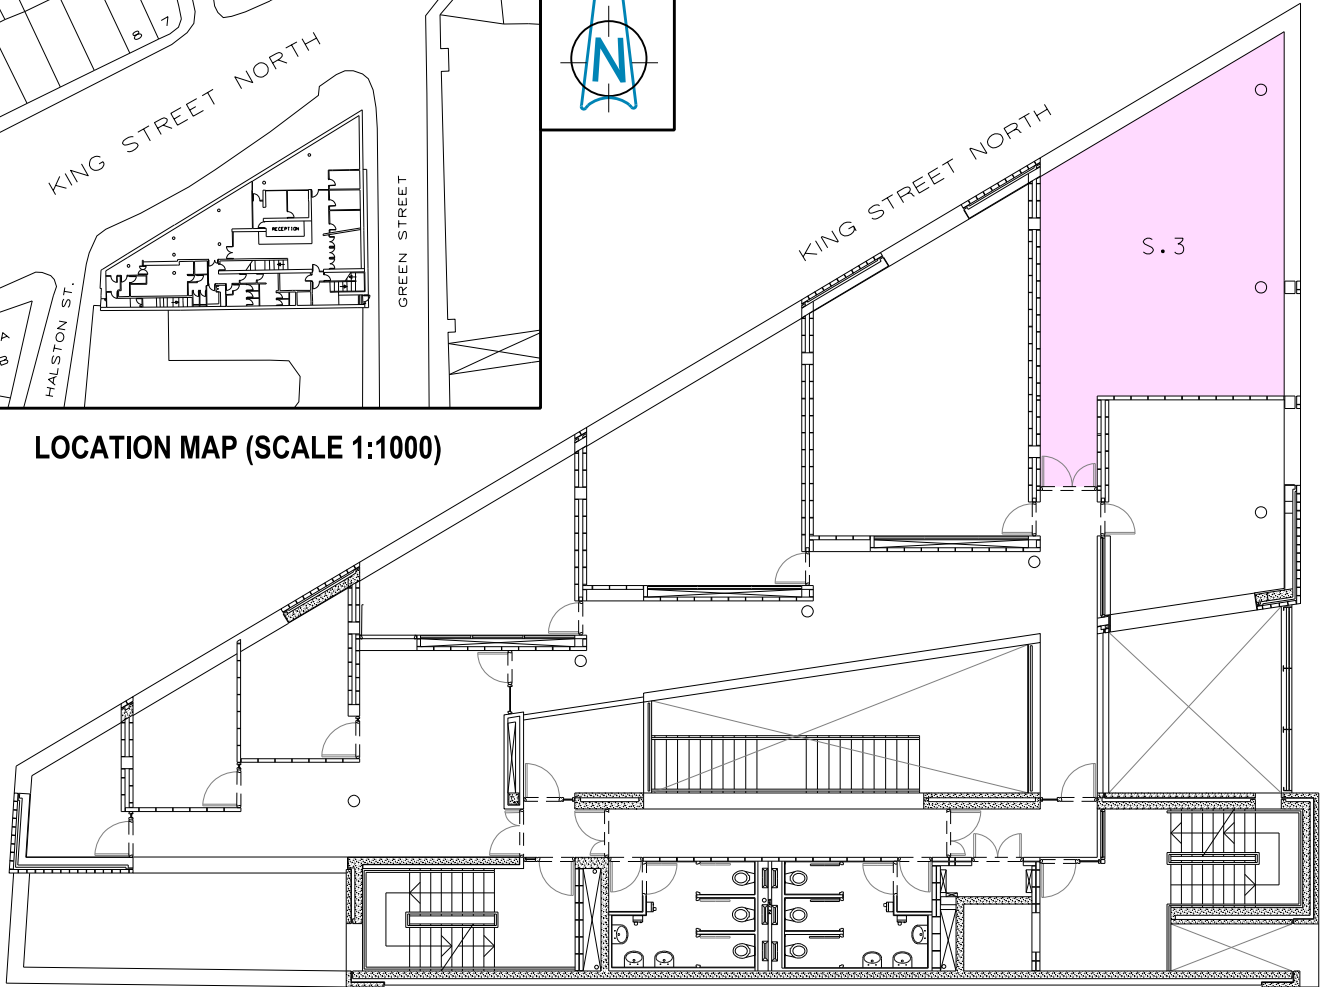

LOCATION MAP (SCALE 1:1000)

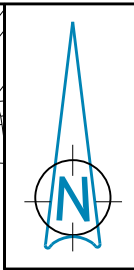

SECOND FLOOR PLAN (SCALE 1:200)

HALSTON STREET / NORTH KING STREET / GREEN STREET - MACRO BUILDING

Room S.03 (AREA = 53.4 sq metres)

Dublin City Council to Environmental (Ecological) NGOS Core Funding CLG, t/a Irish Environmental Network
GRANT OF LICENCE



Comhairle Cathrach
 Bhaile Átha Cliath
 Dublin City Council

An Roinn Comhshaoil agus Iompair
 Rannán Suirbhéireachta agus Léarscáilithe
 Environment and Transportation Department
 Survey and Mapping Division

O.S REF	SCALE
3263-04, 3263-05	1:1000 / 1:200
DATE	SURVEYED / PRODUCED BY
28.05.2018	TJC

INDEX No	FOLDER No	CODE	DWG No	REV
FILE NO	SM-2019-0353 - 0204 - C3 - 001 - A.dgn			

THIS MAP IS CERTIFIED TO BE COMPUTER GENERATED BY DUBLIN CITY COUNCIL FROM ORDNANCE SURVEY DIGITAL MAPBASE
 SURVEY, MAPPING AND RELATED RESEARCH APPROVED
 APPROVED _____
THOMAS CURRAN
 ACTING MANAGER LAND SURVEYING & MAPPING
 DUBLIN CITY COUNCIL

INDEX No.
SM-2019-0353

JOHN W. FLANAGAN
 PhD CEng Eur Ing FIEI FICE
CITY ENGINEER