




BASEMENT PLAN

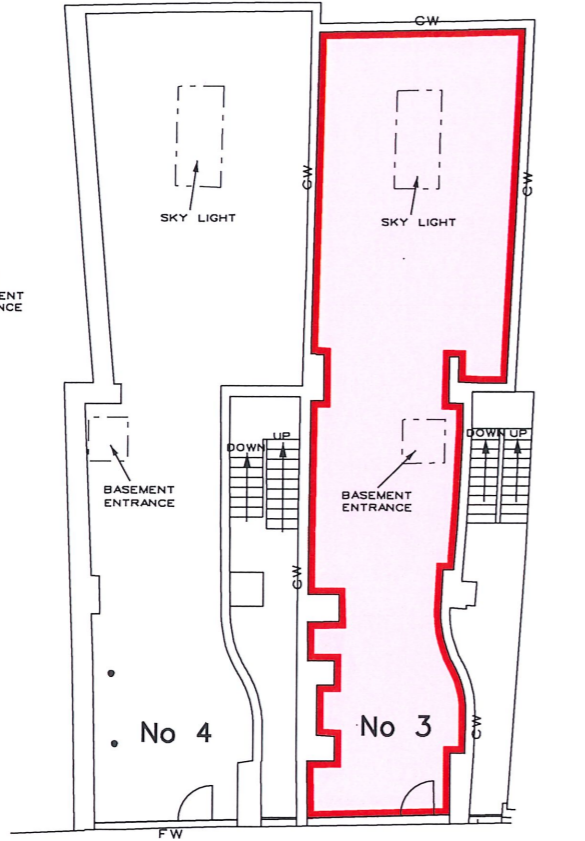


GROUND FLOOR PLAN

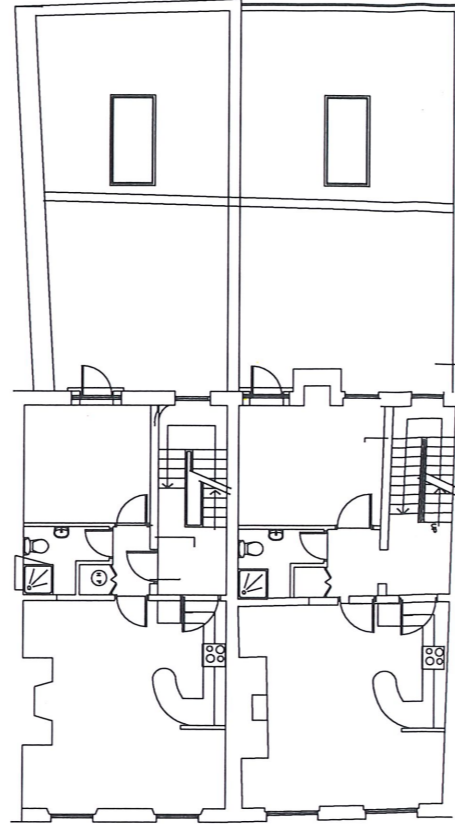


FIRST FLOOR PLAN

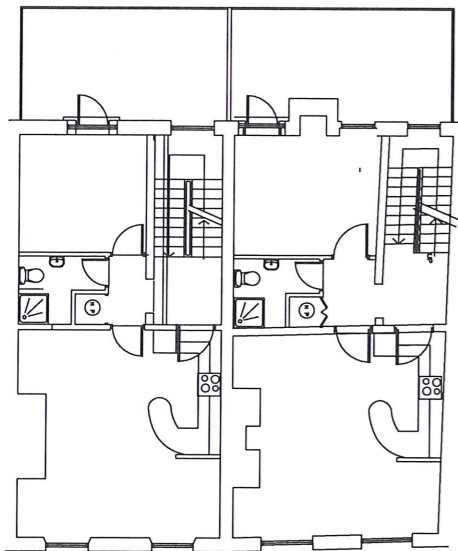

SECOND FLOOR PLAN

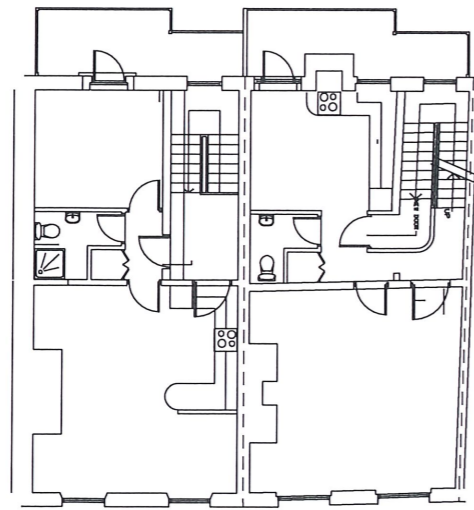

THIRD FLOOR PLAN

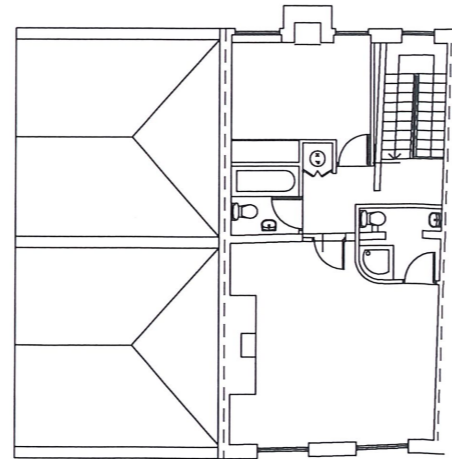



FOURTH FLOOR PLAN

LEASE AREA SHOWN = 124 m²



FLOOR PLANS

SCALE 1:200

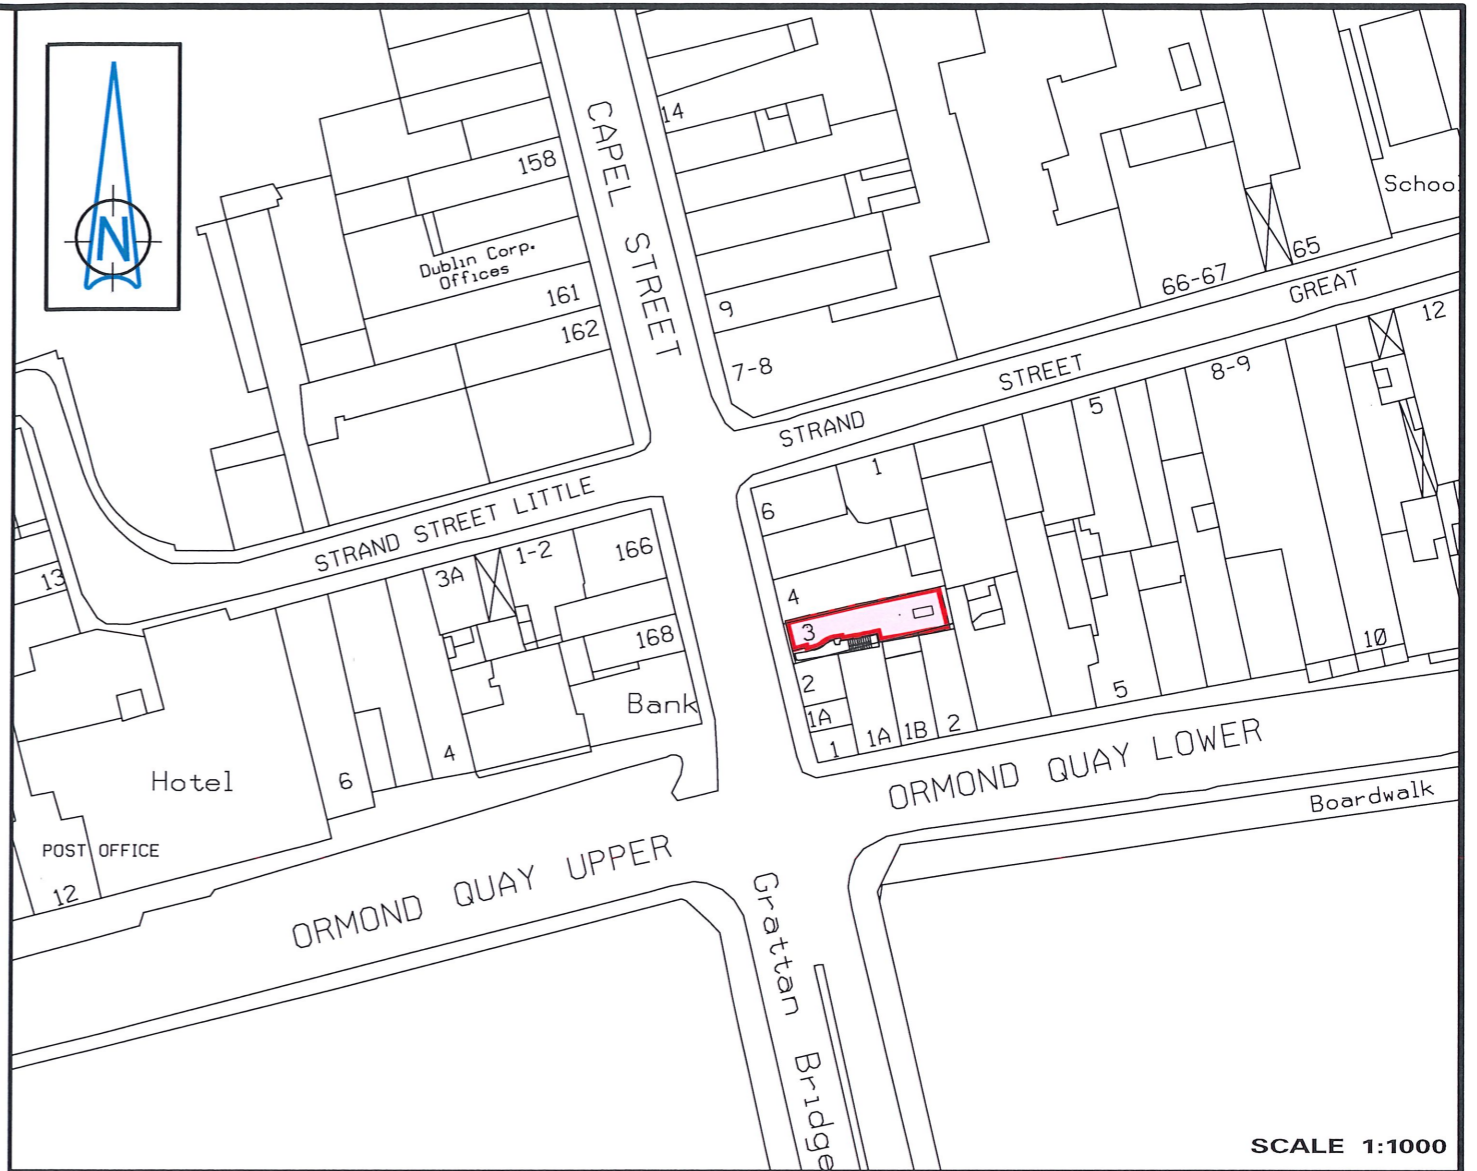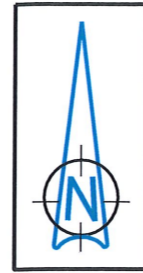

SCALE 1:1000

CAPEL STREET, No. 3 – RETAIL UNIT

Dublin City Council to Yeu Mei Lin
Grant of 5 Year Lease Area: 133m²



Comhairle Cathrach
Bhaile Átha Cliath
Dublin City Council

An Roinn Comhshaoil agus Iompair
Rannán Suirbhéireachta agus Léarscáilithe
Environment and Transportation Department
Survey and Mapping Division

O.S REF 3263-10	SCALE 1:1000 & 1:200
DATE 21/5/2019	SURVEYED / PRODUCED BY R. O'SHEA

INDEX No	FOLDER No	CODE	DWG No	REV
FILE NO SM-2019-0337_0204- C3 - 001 - A.dgn				

THIS MAP IS CERTIFIED TO BE COMPUTER GENERATED BY DUBLIN CITY COUNCIL FROM ORDNANCE SURVEY DIGITAL MAPBASE SURVEY, MAPPING AND RELATED RESEARCH APPROVED

Dr JOHN W. FLANAGAN
CEng FIEI FICE
CITY ENGINEER

APPROVED
THOMAS CURRAN
ACTING MANAGER LAND SURVEYING & MAPPING
DUBLIN CITY COUNCIL

INDEX No.
SM-2019-0337