


LOCATION MAP SCALE 1:1000

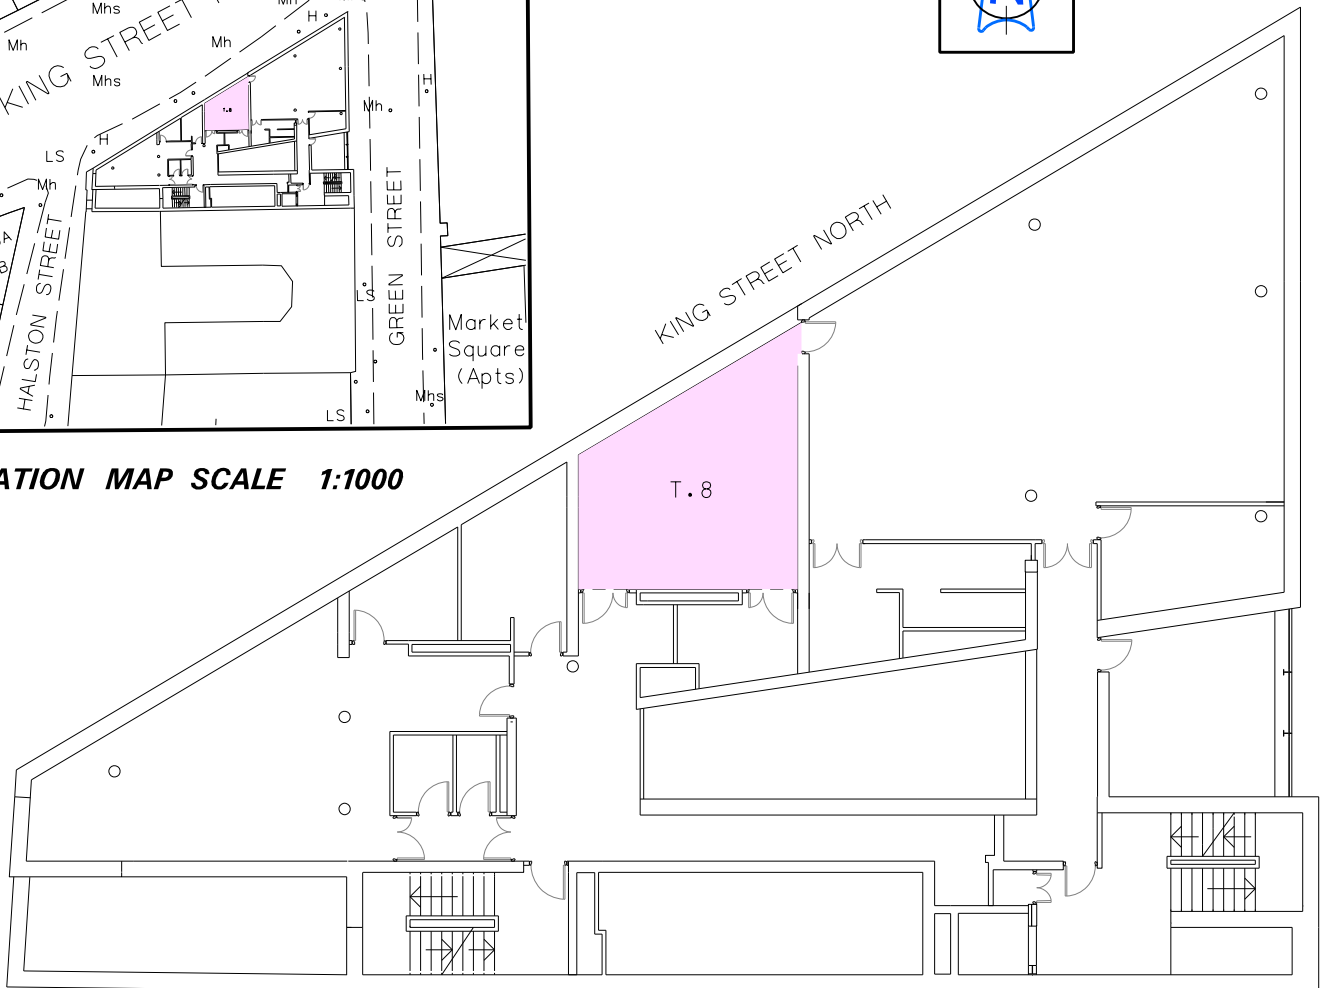

THIRD FLOOR PLAN (SCALE 1:200)

HALSTON STREET /NORTH KING STREET /GREEN STREET - MACRO BUILDING
Room T.08 (AREA: 30.6 sq m)
Dublin City Council to National Advocacy Service for People with Disabilities
GRANT OF LICENCE



DUBLIN CITY COUNCIL

Comhairle Cathrach Bhaile Átha Cliath
ENVIRONMENT AND ENGINEERING DEPARTMENT
An Roinn Comhshaoil agus Innealtóireachta

SURVEY AND MAPPING SERVICES DIVISION

Rannán Seirbhísi Suirbhéireachta agus Léarscailithe

O.S REF 3263-04, 3263-05	SCALE 1:1000 / 1:200
DATE 11.02.2014	SURVEYED/ PRODUCED BY FC

INDEX No	FOLDER No	CODE	DWG No	REV
FILE NO	SM-2010-0692-0204- C3 - 003 - A.dgn			

FOR PROPERTY REGISTRATION AUTHORITY PURPOSES ONLY
 THIS MAP IS CERTIFIED TO BE COMPUTER GENERATED BY
 DUBLIN CITY COUNCIL FROM ORDNANCE SURVEY DIGITAL MAPBASE

SIGNED _____
PATRICK SHINE
 MANAGER LAND SURVEYING & MAPPING
 DUBLIN CITY COUNCIL

INDEX No.

SM-2010-0692-003

MICHAEL PHILLIPS
CITY ENGINEER