


LOCATION MAP SCALE 1:1000

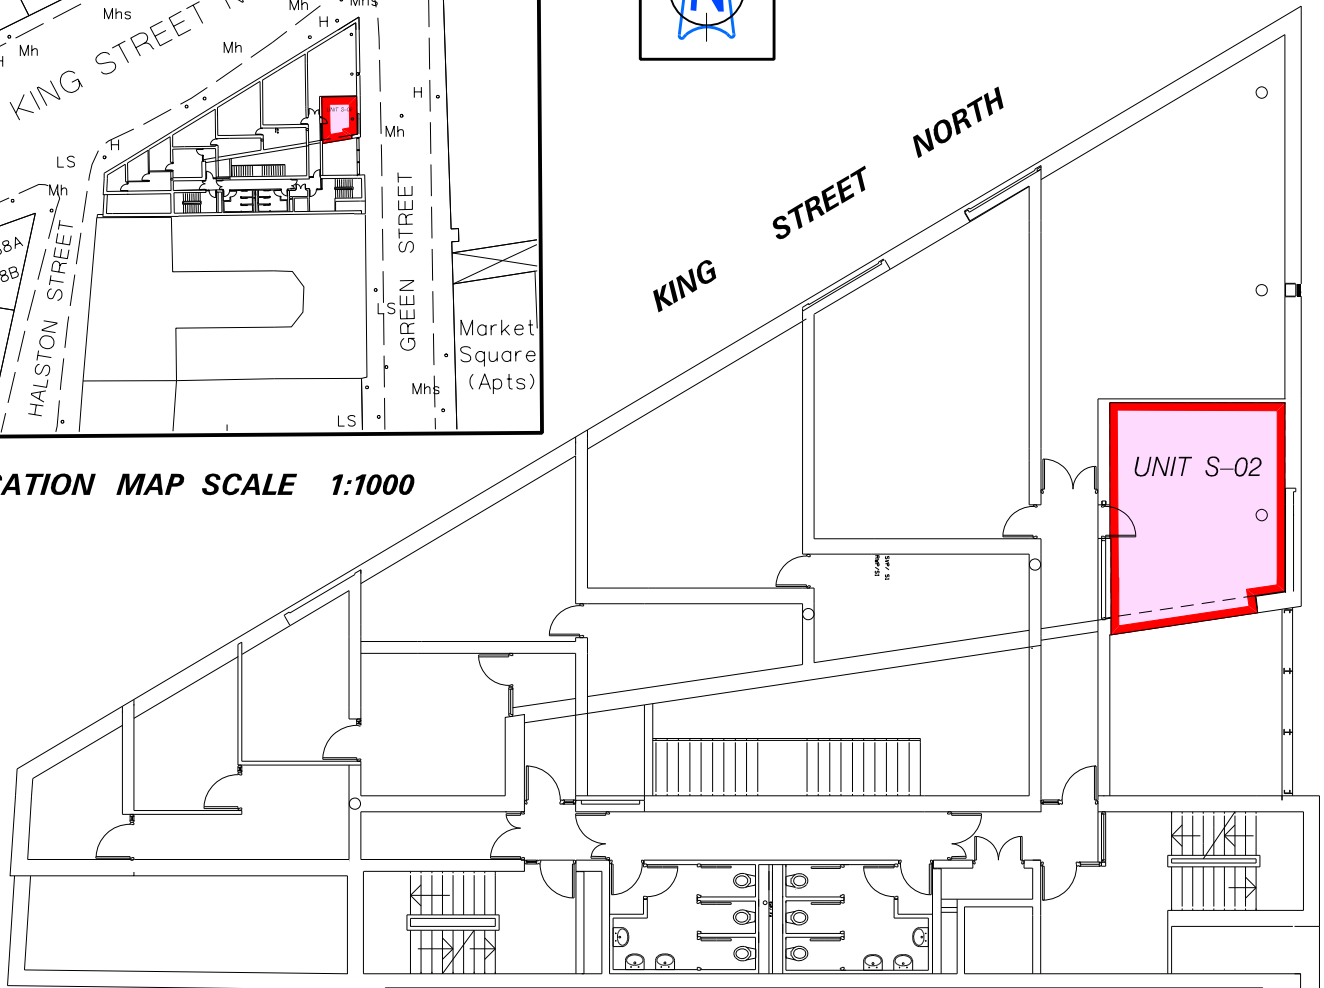

SECOND FLOOR PLAN

**HALSTON STREET /NORTH KING STREET /GREEN STREET
MACRO BUILDING – UNIT S-02 – SECOND FLOOR**

Dublin City Council to National Advocacy Service for People with Disabilities

Grant of Licence

Area: 26 sq m



DUBLIN CITY COUNCIL

Comhairle Cathrach Bhaile Átha Cliath
ENVIRONMENT AND ENGINEERING DEPARTMENT
An Roinn Comhshaoil agus Innealtóireachta

SURVEY AND MAPPING DIVISION

Rannán Suirbhéireachta agus Léarscailithe

O.S REF 3263-04
SCALE
3263-05 1:1000 1:200

DATE
07-02-2014

**SURVEYED/
PRODUCED BY**
FC

INDEX No FOLDER No CODE DWG No REV

FILE NO SM-2012-0309-0204- C3 - 001 - A.dgn

THIS MAP IS CERTIFIED TO BE COMPUTER GENERATED BY
DUBLIN CITY COUNCIL FROM ORDNANCE SURVEY DIGITAL MAPBASE
SURVEY MAPPING AND RELATED RESEARCH APPROVED

INDEX No.

MICHAEL PHILLIPS
CITY ENGINEER

Approved _____

PATRICK SHINE
MANAGER LAND SURVEYING & MAPPING

SM-2012-0309