


LOCATION MAP SCALE 1:1000

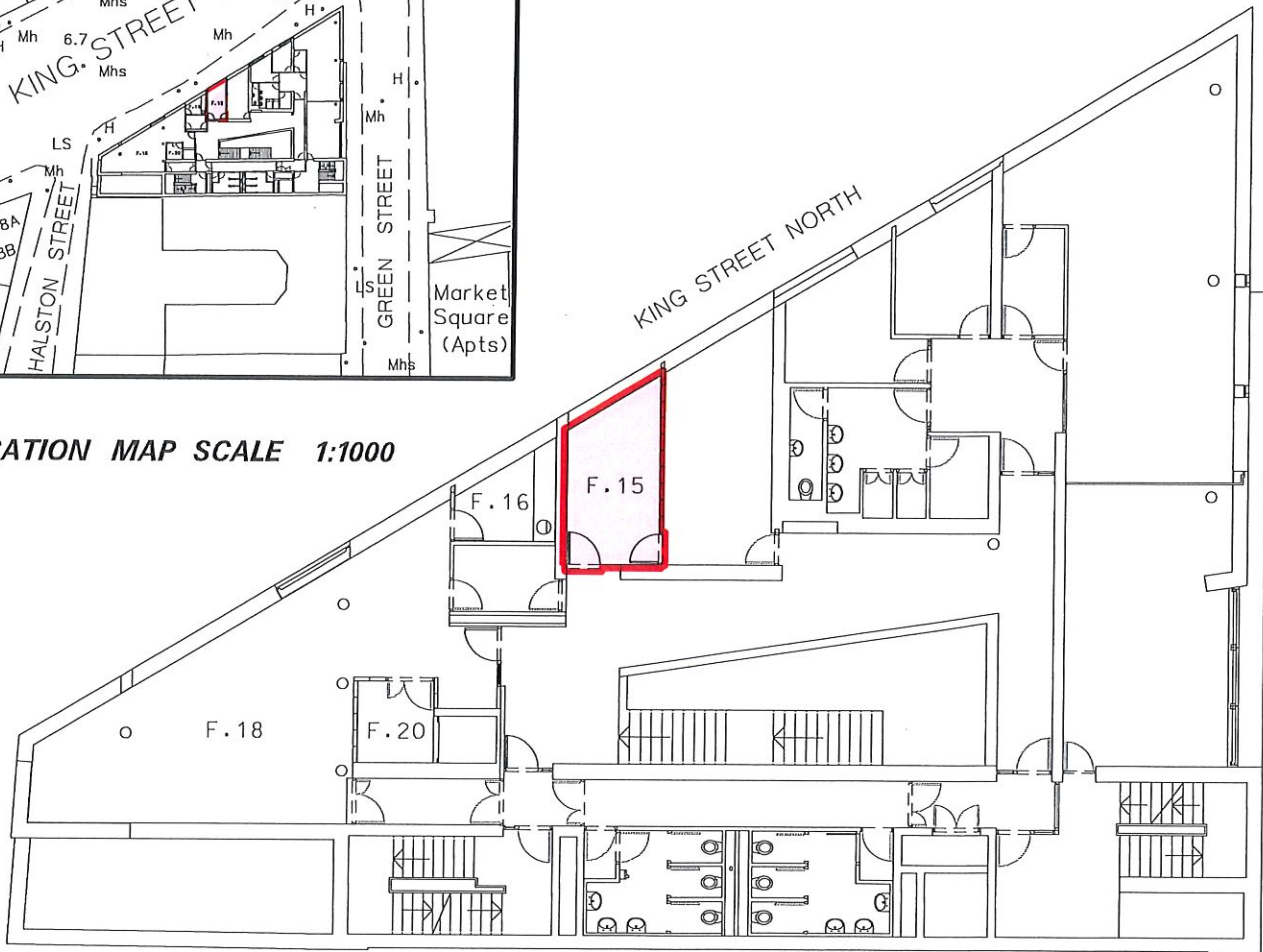

FIRST FLOOR PLAN (SCALE 1:200)

HALSTON STREET /NORTH KING STREET /GREEN STREET - MACRO BUILDING

Unit shown marked F.15 (Area: 11.59 sq m)

Dublin City Council to *St. Michans Parish - Halston Street*
Grant OF Licence



Comhairle Cathrach
Bhaile Átha Cliath
Dublin City Council

An Roinn Comhshaoil agus Iompair
Rannán Suirbhéireachta agus Léarscáilithe
Environment and Transportation Department
Survey and Mapping Division

O.S REF 3263-04, 3263-05	SCALE 1:1000 /1:200
DATE 7.06.2017	SURVEYED / PRODUCED BY FC

INDEX No	FOLDER No	CODE	DWG No	REV
FILE NO	SM-2017-0335-0204-C3-005-A.dgn			

THIS MAP IS CERTIFIED TO BE COMPUTER GENERATED BY
DUBLIN CITY COUNCIL FROM ORDNANCE SURVEY DIGITAL MAPBASE
SURVEY, MAPPING AND RELATED RESEARCH APPROVED

INDEX No.

JOHN W. FLANAGAN
PhD CEng Eur Ing FIEI FICE
ACTING CITY ENGINEER

APPROVED _____
THOMAS CURRAN
ACTING MANAGER LAND SURVEYING & MAPPING
DUBLIN CITY COUNCIL

SM-2017-0335