




SECOND FLOOR PLAN Scale: 1:500

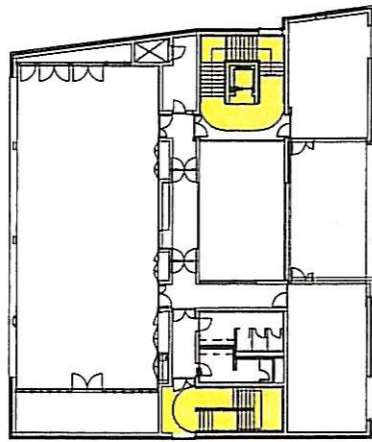

FIRST FLOOR PLAN Scale: 1:500

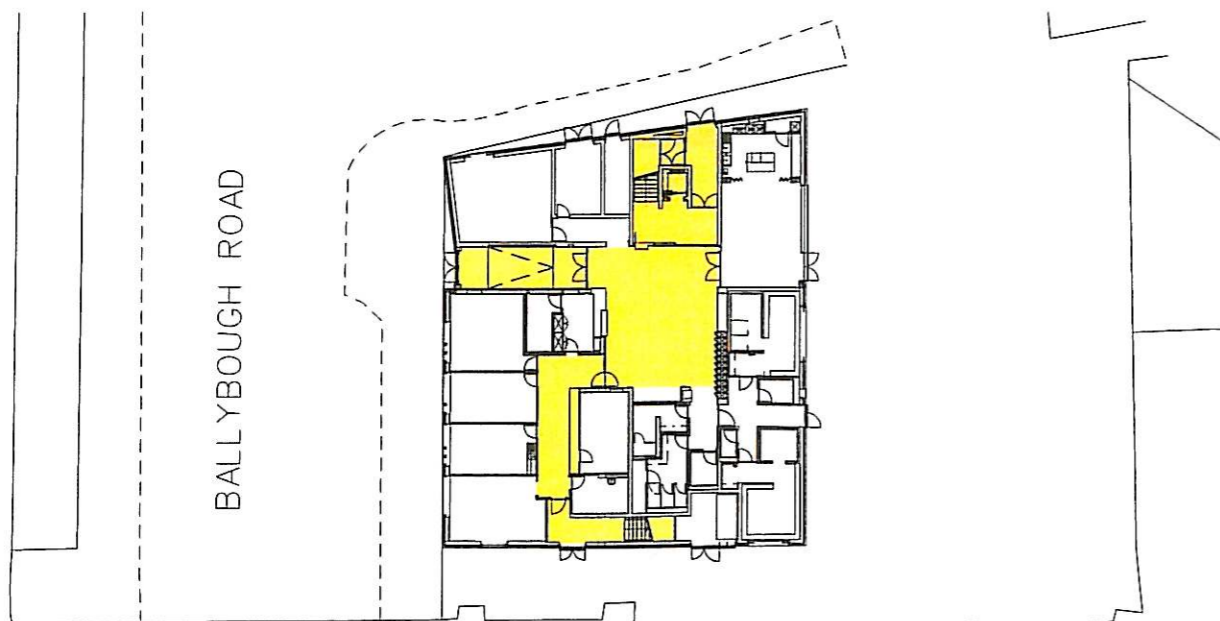

Ground Floor Plan Scale: 1:500

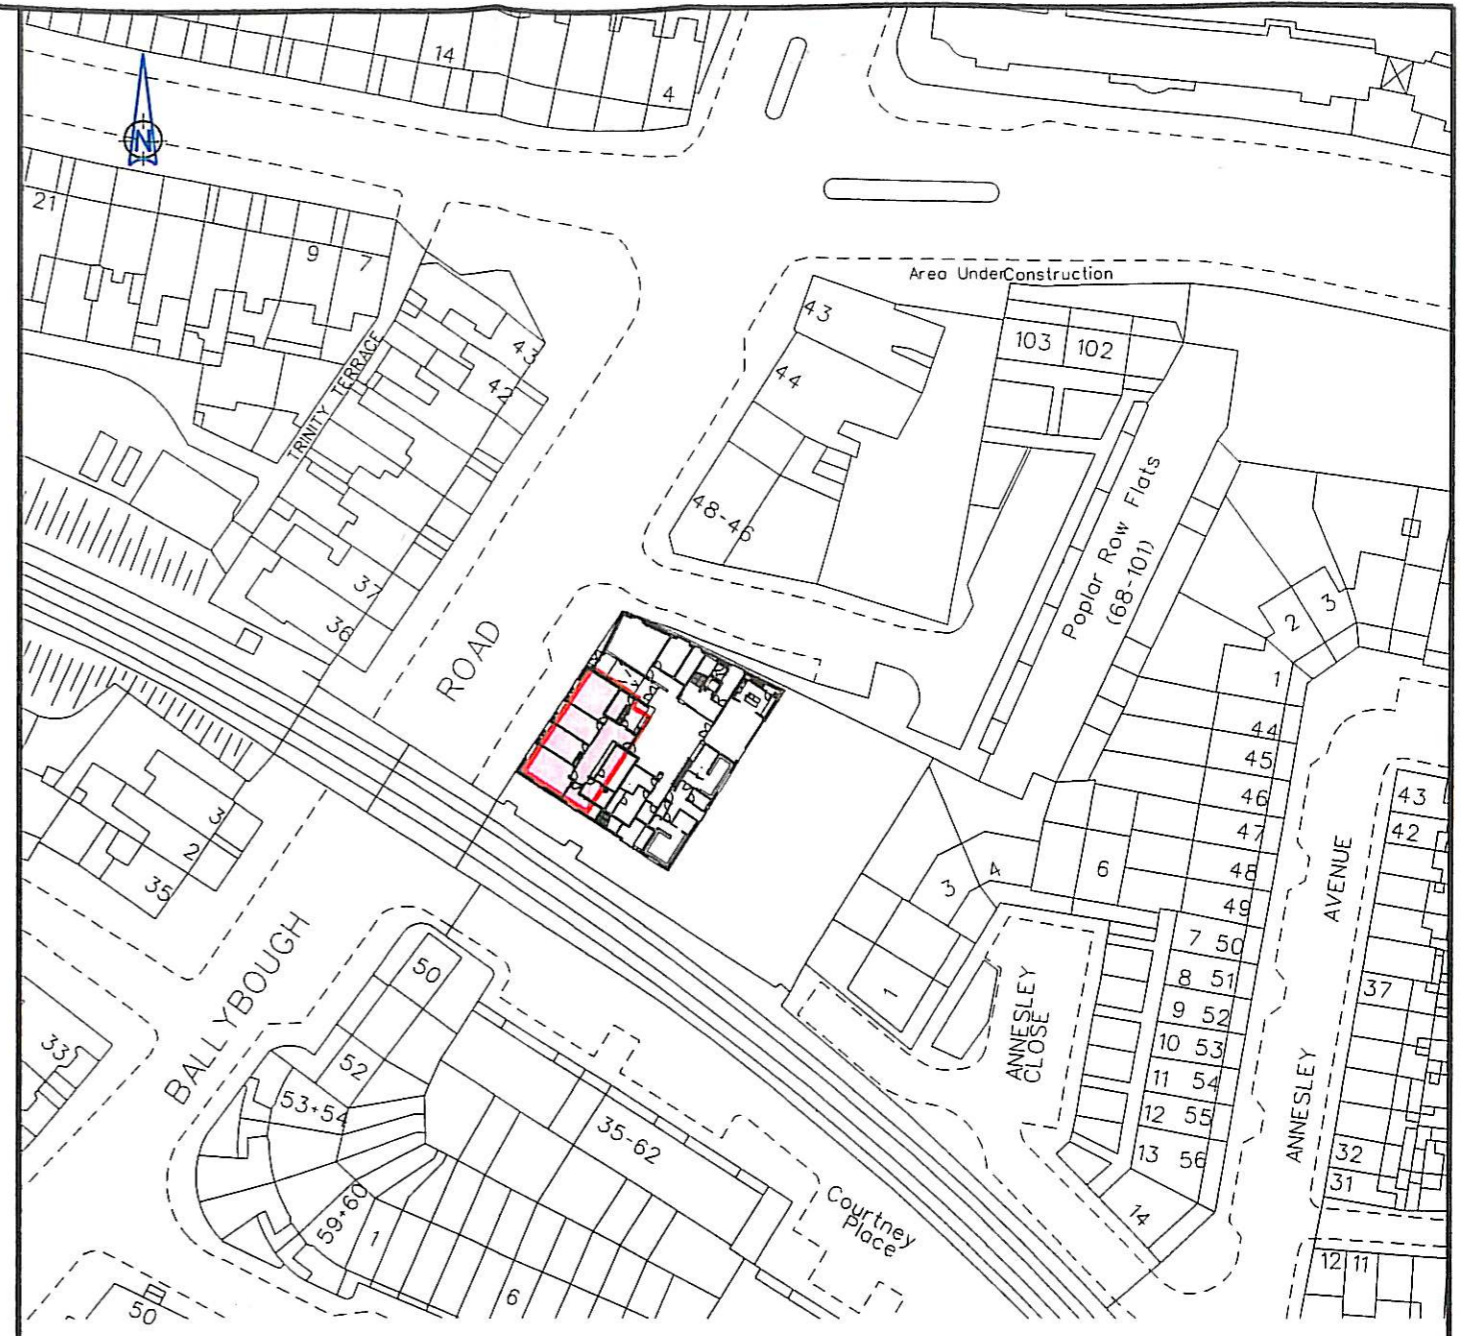

Location Map

Scale 1:1000

**Ballybough Community Centre**  
**Dublin City Council to Larkin Unemployed Centre Limited**  
**Grant of Licence**

**DUBLIN CITY COUNCIL**

*Comhairle Cathrach Bhaile Átha Cliath*



**DEPARTMENT DEPARTMENT**

*An Roinn Forbartha*

**M. PHILLIPS**  
CITY ENGINEER

Date	By	Revisions :

<b>SCALE</b>	<b>INDEX No.</b>
1-1000	PD2009-022
1-500	

<b>SURVEYED/MADE BY</b>	<b>DATE</b>
C.P.B.	19-02-2009
	<b>O.S.REF.</b>
	3198-17

*If OSi data included : ©Ordnance Survey Ireland. All rights reserved. Licence Number 2006 07CCMA/Dublin City Council*