


LIBERTY CORNER
LIBERTY HOUSE

PART OF GROUND FLOOR PLAN

Scale 1:200

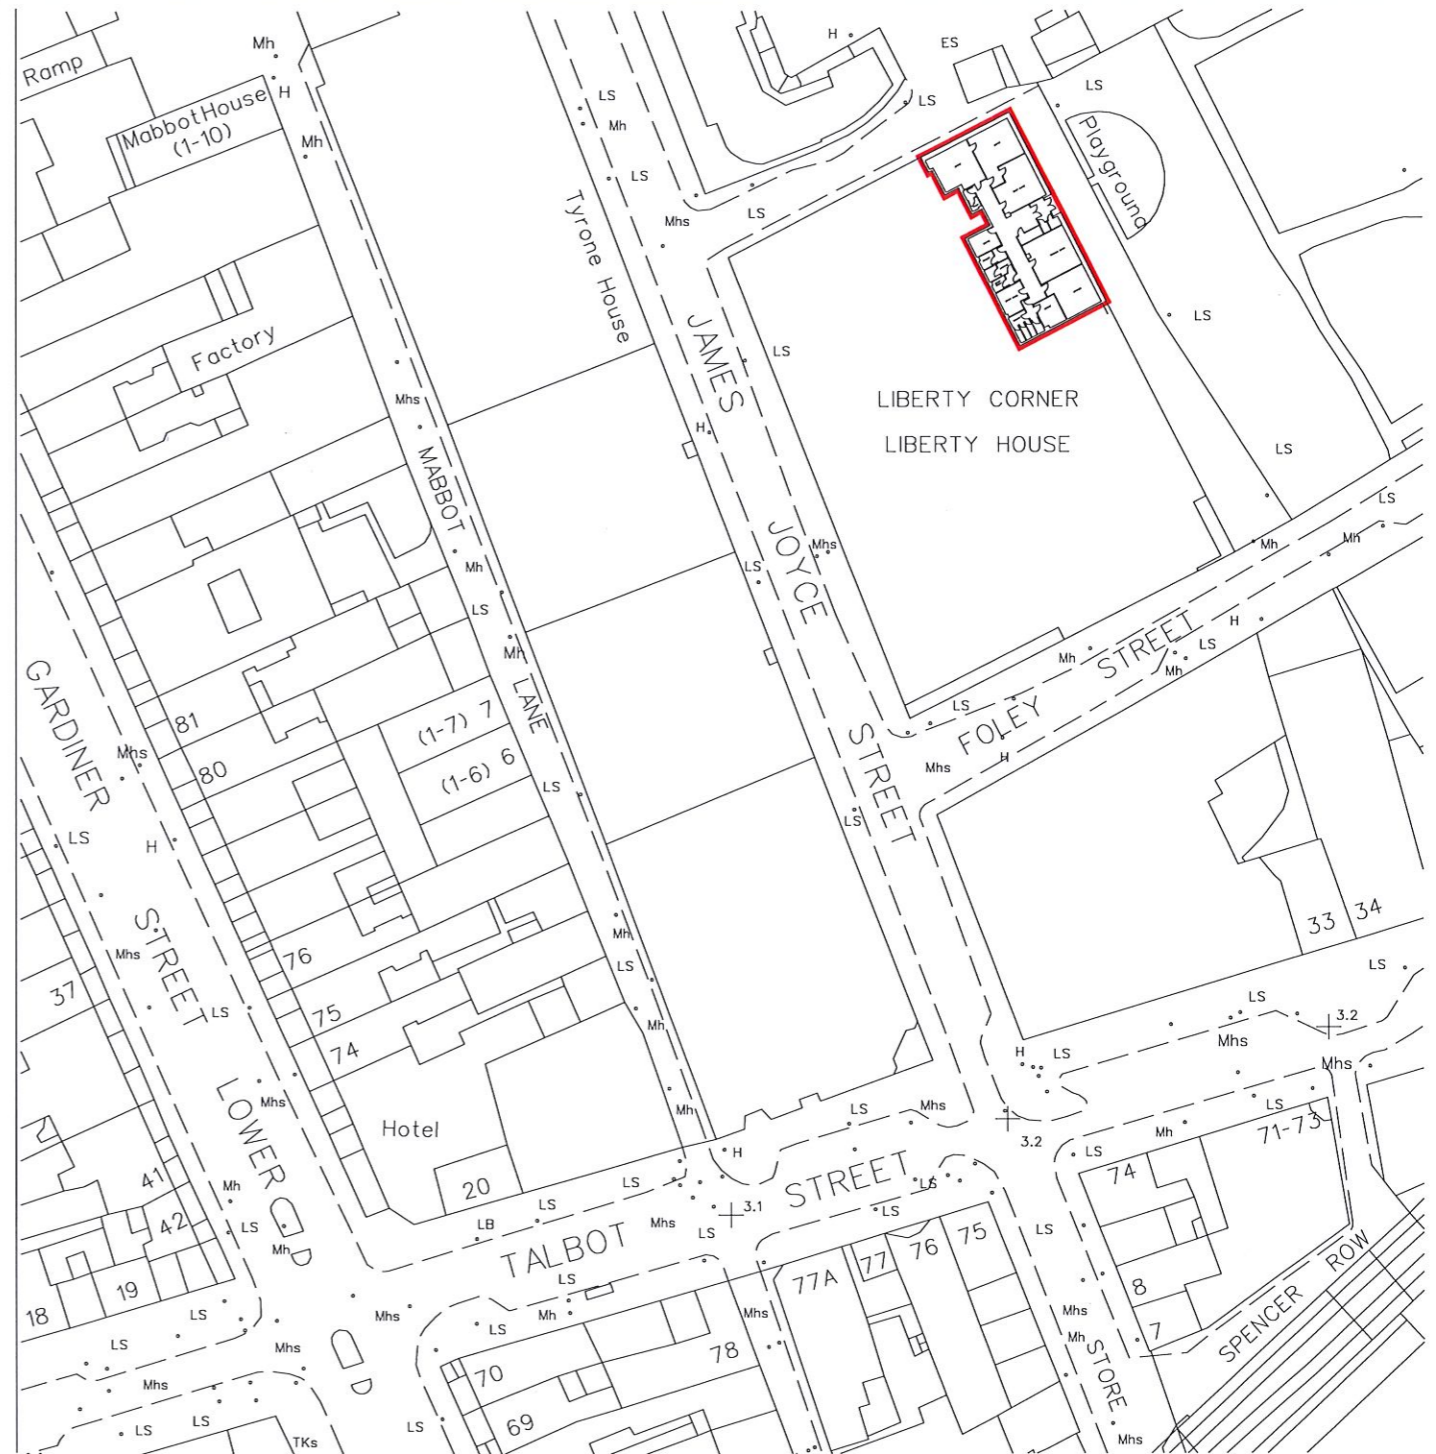

**LIBERTY PARK CRECHE, FOLEY STREET, DUBLIN 1.
DUBLIN CITY COUNCIL TO DAVENCREST LIMITED
TRADING AS KIDS INC
GRANT OF 3 YEAR LICENCE AGREEMENT**

LICENCE AGREEMENT AREA SHOWN



Comhairle Cathrach
Bhaile Átha Cliath
Dublin City Council

**An Roinn Comshaoil agus Iompair
Rannán Suirbhéireachta agus Léarscáilithe**
Environment and Transportation Department
Survey and Mapping Division

O.S REF 3164-01	SCALE 1:1000
DATE 03-11-2016	SURVEYED / PRODUCED BY F Conway

INDEX No	FOLDER No	CODE	DWG No	REV
FILE NO SM-2016-0508_0204- C3 - 001 - A.dgn				

THIS MAP IS CERTIFIED TO BE COMPUTER GENERATED BY
DUBLIN CITY COUNCIL FROM ORDNANCE SURVEY DIGITAL MAPBASE
SURVEY, MAPPING AND RELATED RESEARCH APPROVED

APPROVED
THOMAS CURRAN
ACTING MANAGER LAND SURVEYING & MAPPING
DUBLIN CITY COUNCIL

INDEX No.
SM-2016-0508