


GROUND FLOOR PLAN LIBERTY HOUSE, UNIT No 6 Scale 1:250

JAMES JOYCE STREET, Unit No. 6
DUBLIN CITY COUNCIL TO ACTS OF COMPASSION PROJECT

NOTE: Columns, Vents etc. are excluded from disposal

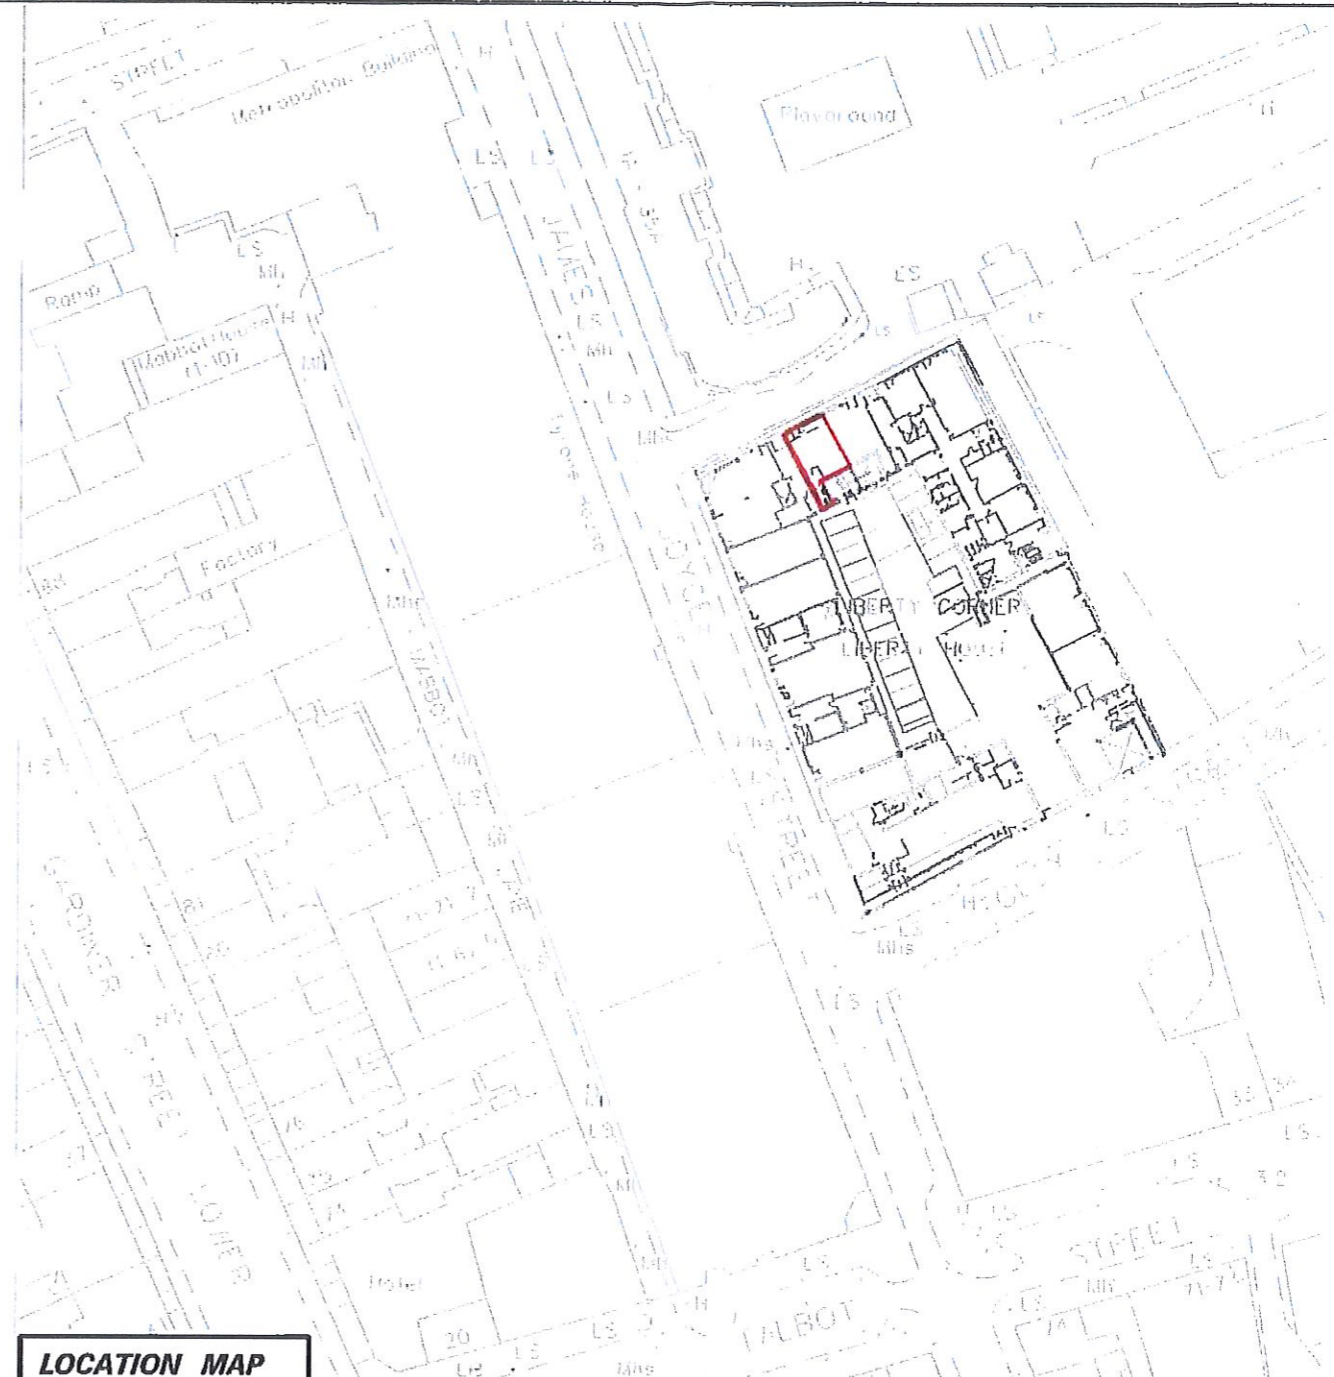

LOCATION MAP

DUBLIN CITY COUNCIL
 Comhairle Cathrach Bhaile Átha Cliath
ENVIRONMENT AND ENGINEERING DEPARTMENT
 An Roinn Comhshaoil agus Innealtóireachta
SURVEY AND MAPPING DIVISION
 Rannán Suirbhéireachta agus Léarscailithe

O.S REF 3264-01	SCALE 1:1000
DATE 12-6-2012	SURVEYED/ PRODUCED BY F Conway

INDEX No	FOLDER No	CODE	DWG No	REV
FILE NO SM-2012-0289_0204- C3 - 001 - A.dgn				

MICHAEL PHILLIPS
CITY ENGINEER

FOR PROPERTY REGISTRATION AUTHORITY PURPOSES ONLY
 THIS MAP IS CERTIFIED TO BE COMPUTER GENERATED BY
 DUBLIN CITY COUNCIL FROM ORDNANCE SURVEY DIGITAL MAPBASE

SIGNED _____
PATRICK SHINE
 MANAGER LAND SURVEYING & MAPPING
 DUBLIN CITY COUNCIL

INDEX No.
SM-2012-0289