


GROUND FLOOR PLAN LIBERTY CORNER, UNIT No 7 **Scale 1:250**

JAMES JOYCE STREET, Unit No. 7

DUBLIN CITY COUNCIL TO WEXFORD CENTRE PROJECT LIMITED

GRANT OF 11 MONTH LICENCE

NOTE: Columns, Vents etc. are excluded from disposal

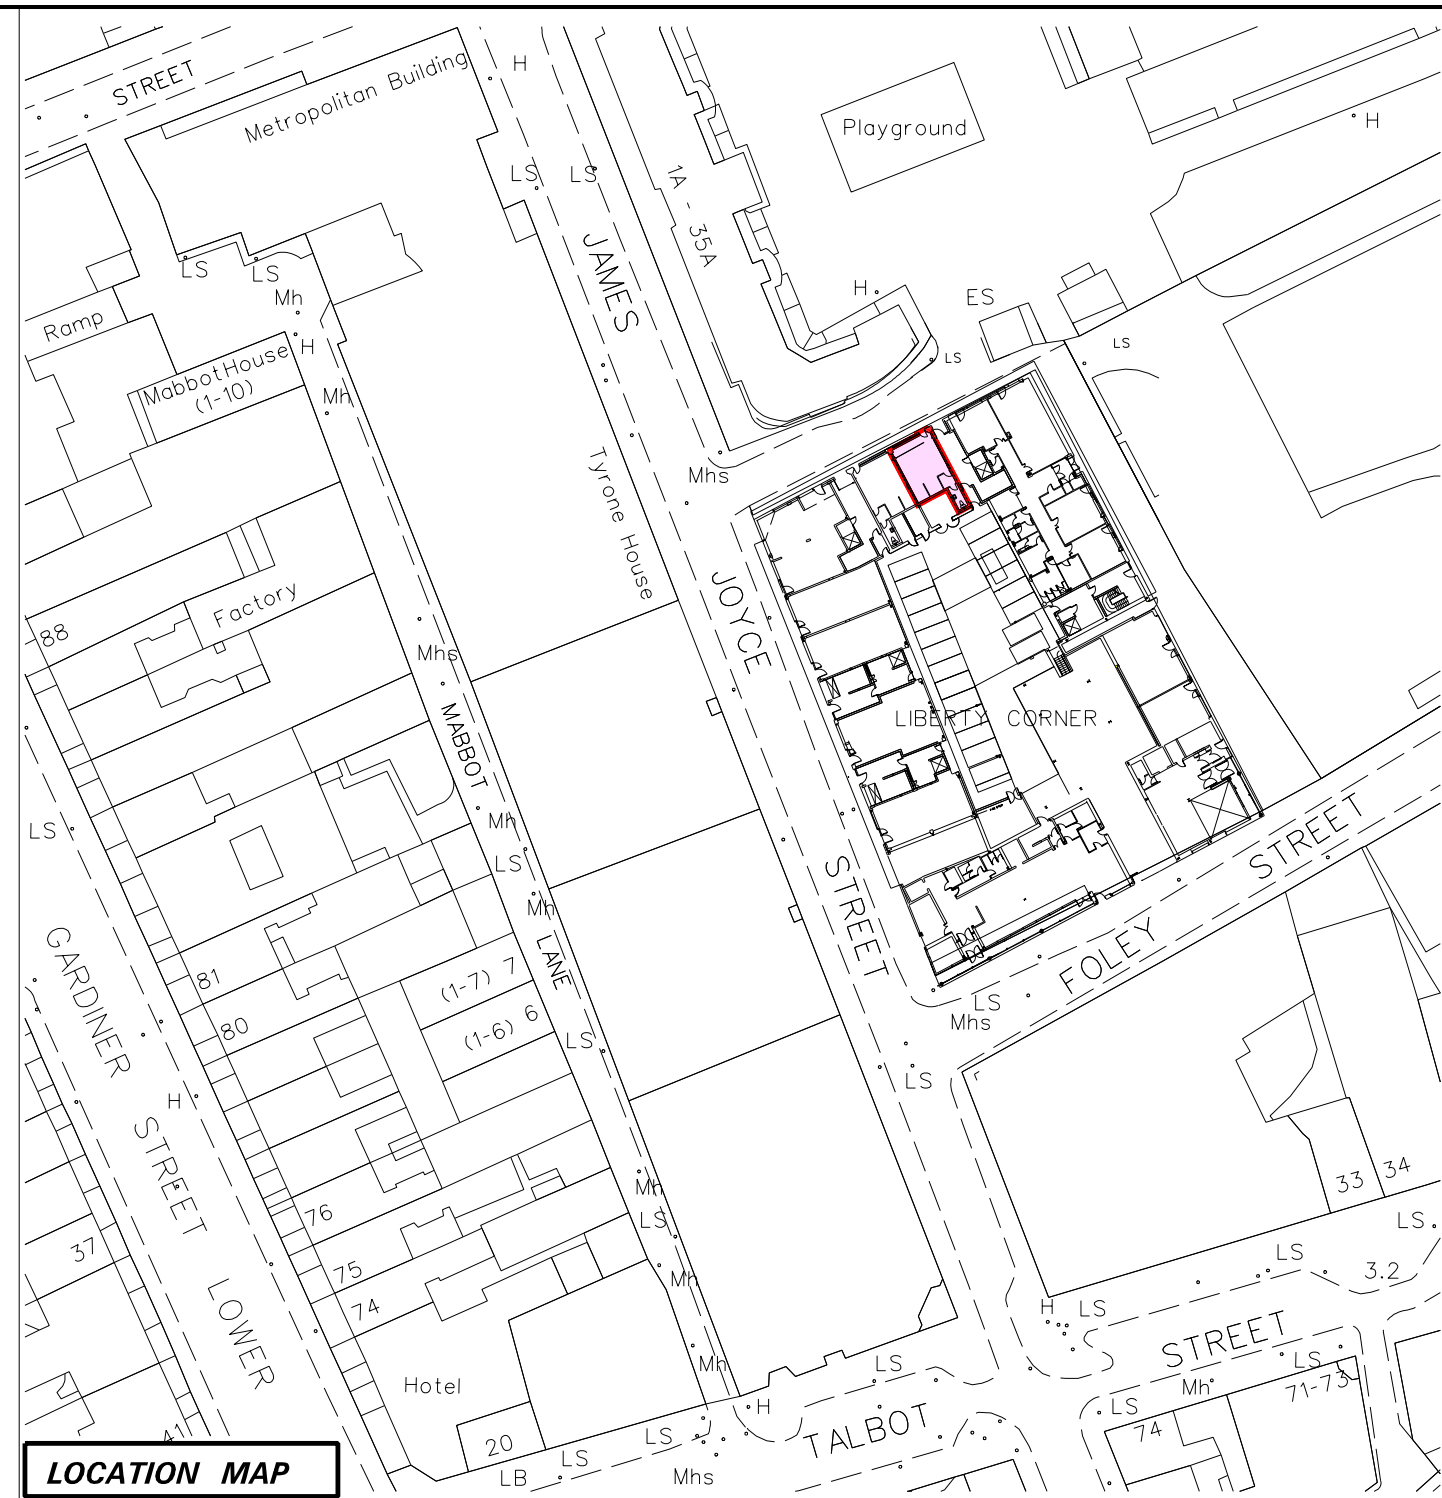

LOCATION MAP



Dublin City Council
Comhairle Cathrach Baile Átha Cliath

SURVEY AND MAPPING DIVISION

Rannán Suirbhéireachta agus Léarscailithe

ENVIRONMENT AND ENGINEERING DEPARTMENT

An Roinn Comhshaoil agus Innealtóireachta

O.S REF 3264-01	SCALE 1:1000	INDEX No	FOLDER No	CODE	DWG No	REV
DATE 20-6-2013	SURVEYED / PRODUCED BY F C	FILE NO SM-2013-0519-0204- C3 - 001 - A.dgn				
THIS MAP IS CERTIFIED TO BE COMPUTER GENERATED BY DUBLIN CITY COUNCIL FROM ORDNANCE SURVEY DIGITAL MAPBASE						
SURVEY, MAPPING AND RELATED RESEARCH APPROVED						

MICHAEL PHILLIPS
CITY ENGINEER

APPROVED
THOMAS CURRAN
ACTING MANAGER LAND SURVEYING & MAPPING
DUBLIN CITY COUNCIL

INDEX No.
SM-2013-0519