


N: 740730.0

E: 722040.0

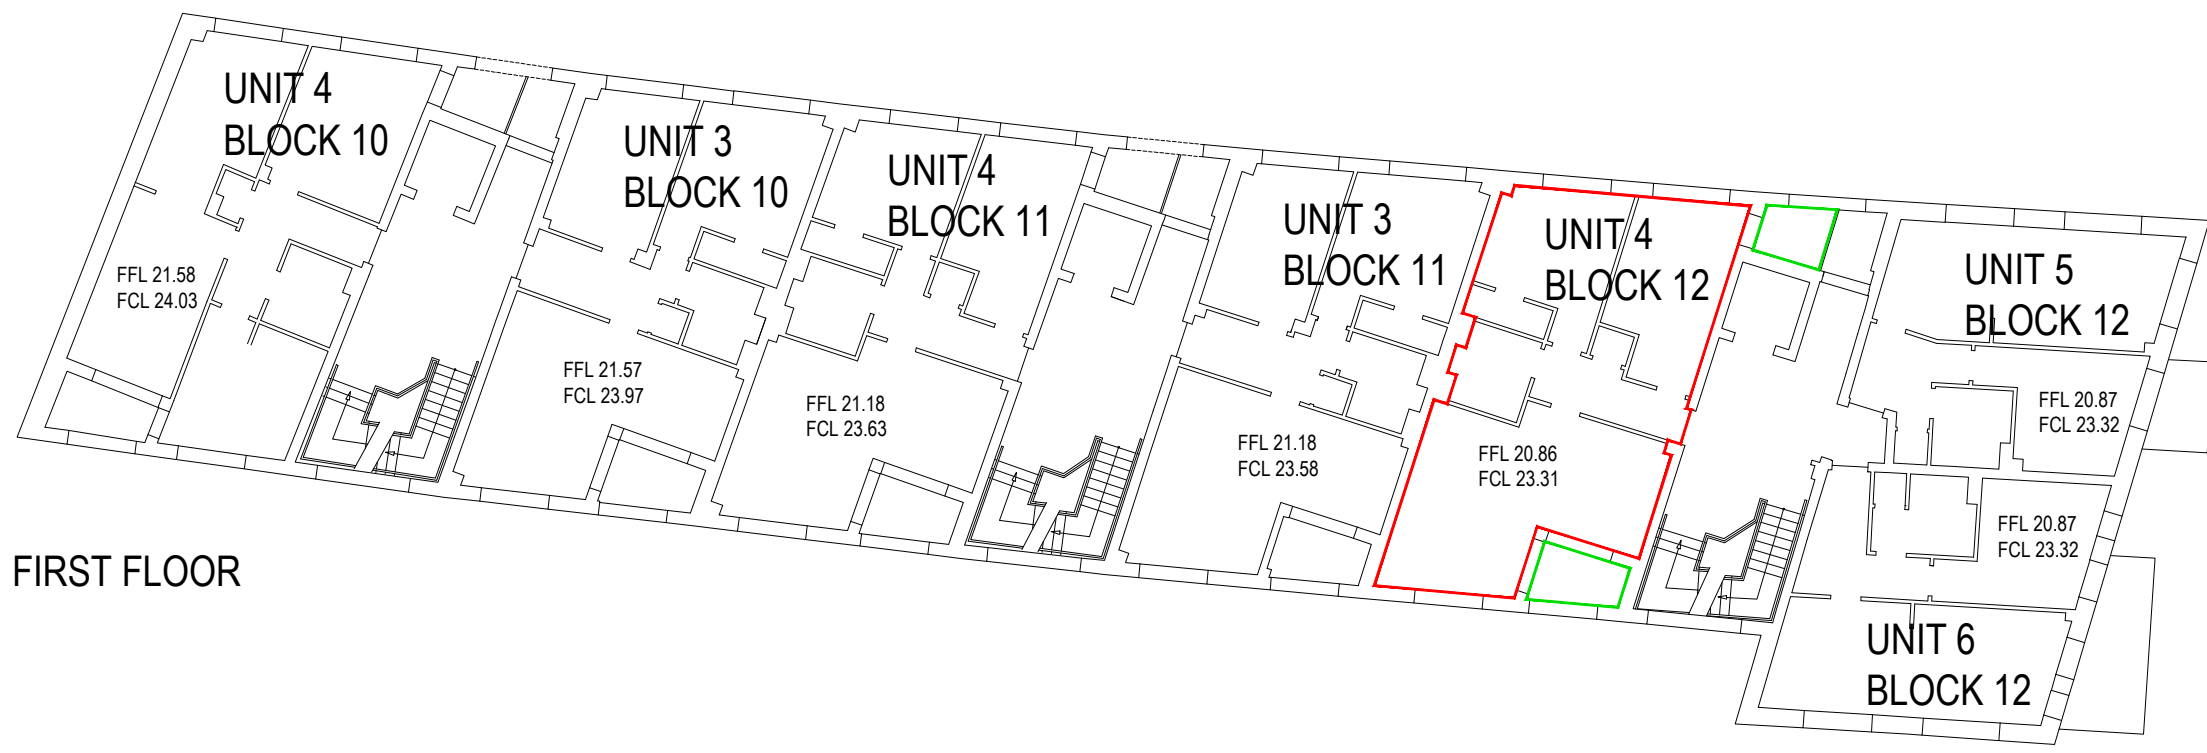

FIRST FLOOR

E: 721970.0

N: 740700.0

NEW PRIORY
 HOLE IN THE WALL ROAD, DUBLIN 13
 FIRST FLOOR PLAN - BLOCKS 10 TO 12
 UNIT 4 BLOCK 12

LEVELS SHOWN ARE APPROXIMATE ONLY. DRAWING HAS BEEN PREPARED FOR IDENTIFICATION PURPOSES ONLY. FINISHED LAYOUT MAY VARY.

REVISIONS AFTER LAST PLOT:

Stage:
LEGAL

REVISIONS AFTER LAST PLOT:



PROJECT: NEW PRIORY, HOLE IN THE WALL ROAD DUBLIN 13.	DATE: MAR 2020	SCALE: 1:200 @A3	
	DRAWN: PB	JOB NO. 16003	DWG. NO. L1204
DRAWING: BLOCK 12 - APT. 4	Revision		
walsh associates ARCHITECTS & PROJECT MANAGERS		Merchants House, 27-30 Merchants Quay, Dublin 8. Tel: (01) 633 4261. Fax (01) 633 4265 Email: info@walshassociates.ie	