



FIRST FLOOR PLAN Scale: 1:500

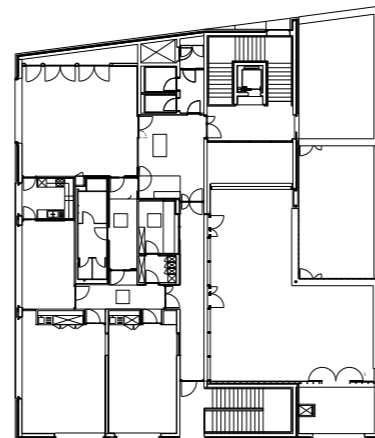

SECOND FLOOR PLAN Scale: 1:500

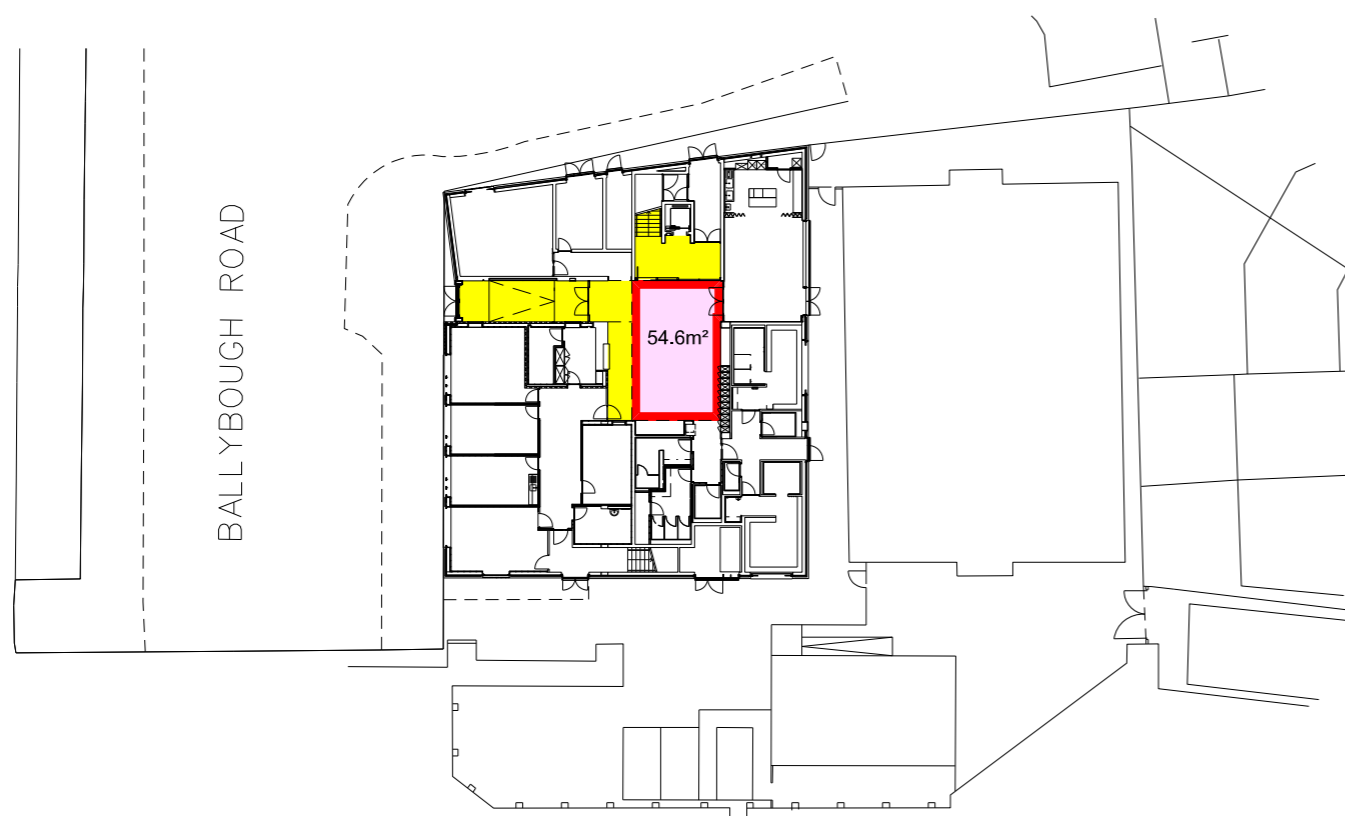

Ground Floor Plan Scale: 1:500



BALLYBOUGH COMMUNITY CENTRE

Dublin City Council to Young People at Risk (YPAR)

Grant of Licence

NOTE: Right of Way/Access shown coloured yellow



Comhairle Cathrach
Bhaile Átha Cliath
Dublin City Council

An Roinn Comhshaoil agus Iompair
Rannán Suirbhéireachta agus Léarscáilithe
Environment and Transportation Department
Survey and Mapping Division

O.S REF
3198-17

SCALE
1:1000, 1:500

INDEX No | DWG No | REV
FILE NO F:\SM-2020-0573 - 001 - A.dgn

DATE
04-11-2020

SURVEYED / PRODUCED BY
T. Curran

THIS MAP IS CERTIFIED TO BE COMPUTER GENERATED BY DUBLIN CITY COUNCIL FROM ORDNANCE SURVEY DIGITAL MAPBASE
SURVEY, MAPPING AND RELATED RESEARCH APPROVED

Dr JOHN W. FLANAGAN
CEng FIEI FICE
CITY ENGINEER

APPROVED
THOMAS CURRAN
ACTING MANAGER LAND SURVEYING & MAPPING
DUBLIN CITY COUNCIL

INDEX No.
SM-2020-0573