

01 SITE LOCATION MAP
scale 1:1000

TAKA architects
33/34 Vicar Street, Dublin 8
t: 01 709 3004 e: office@TAKA.ie


PROJECT TITLE:
Sean Moore Park, Container Cafe

CLIENT:
Dublin City Council

DRAWN BY: JK	DATE: 23.04.21	SCALE@A3: 1:1000	DWG NO: PA001	REV: 00
-----------------	-------------------	---------------------	------------------	------------

DRAFT
SITE LOCATION MAP

All dimensions to be checked on site and any discrepancies notified to architect. Use figured dimensions only. Do not scale from drawings. © TAKA all rights reserved.

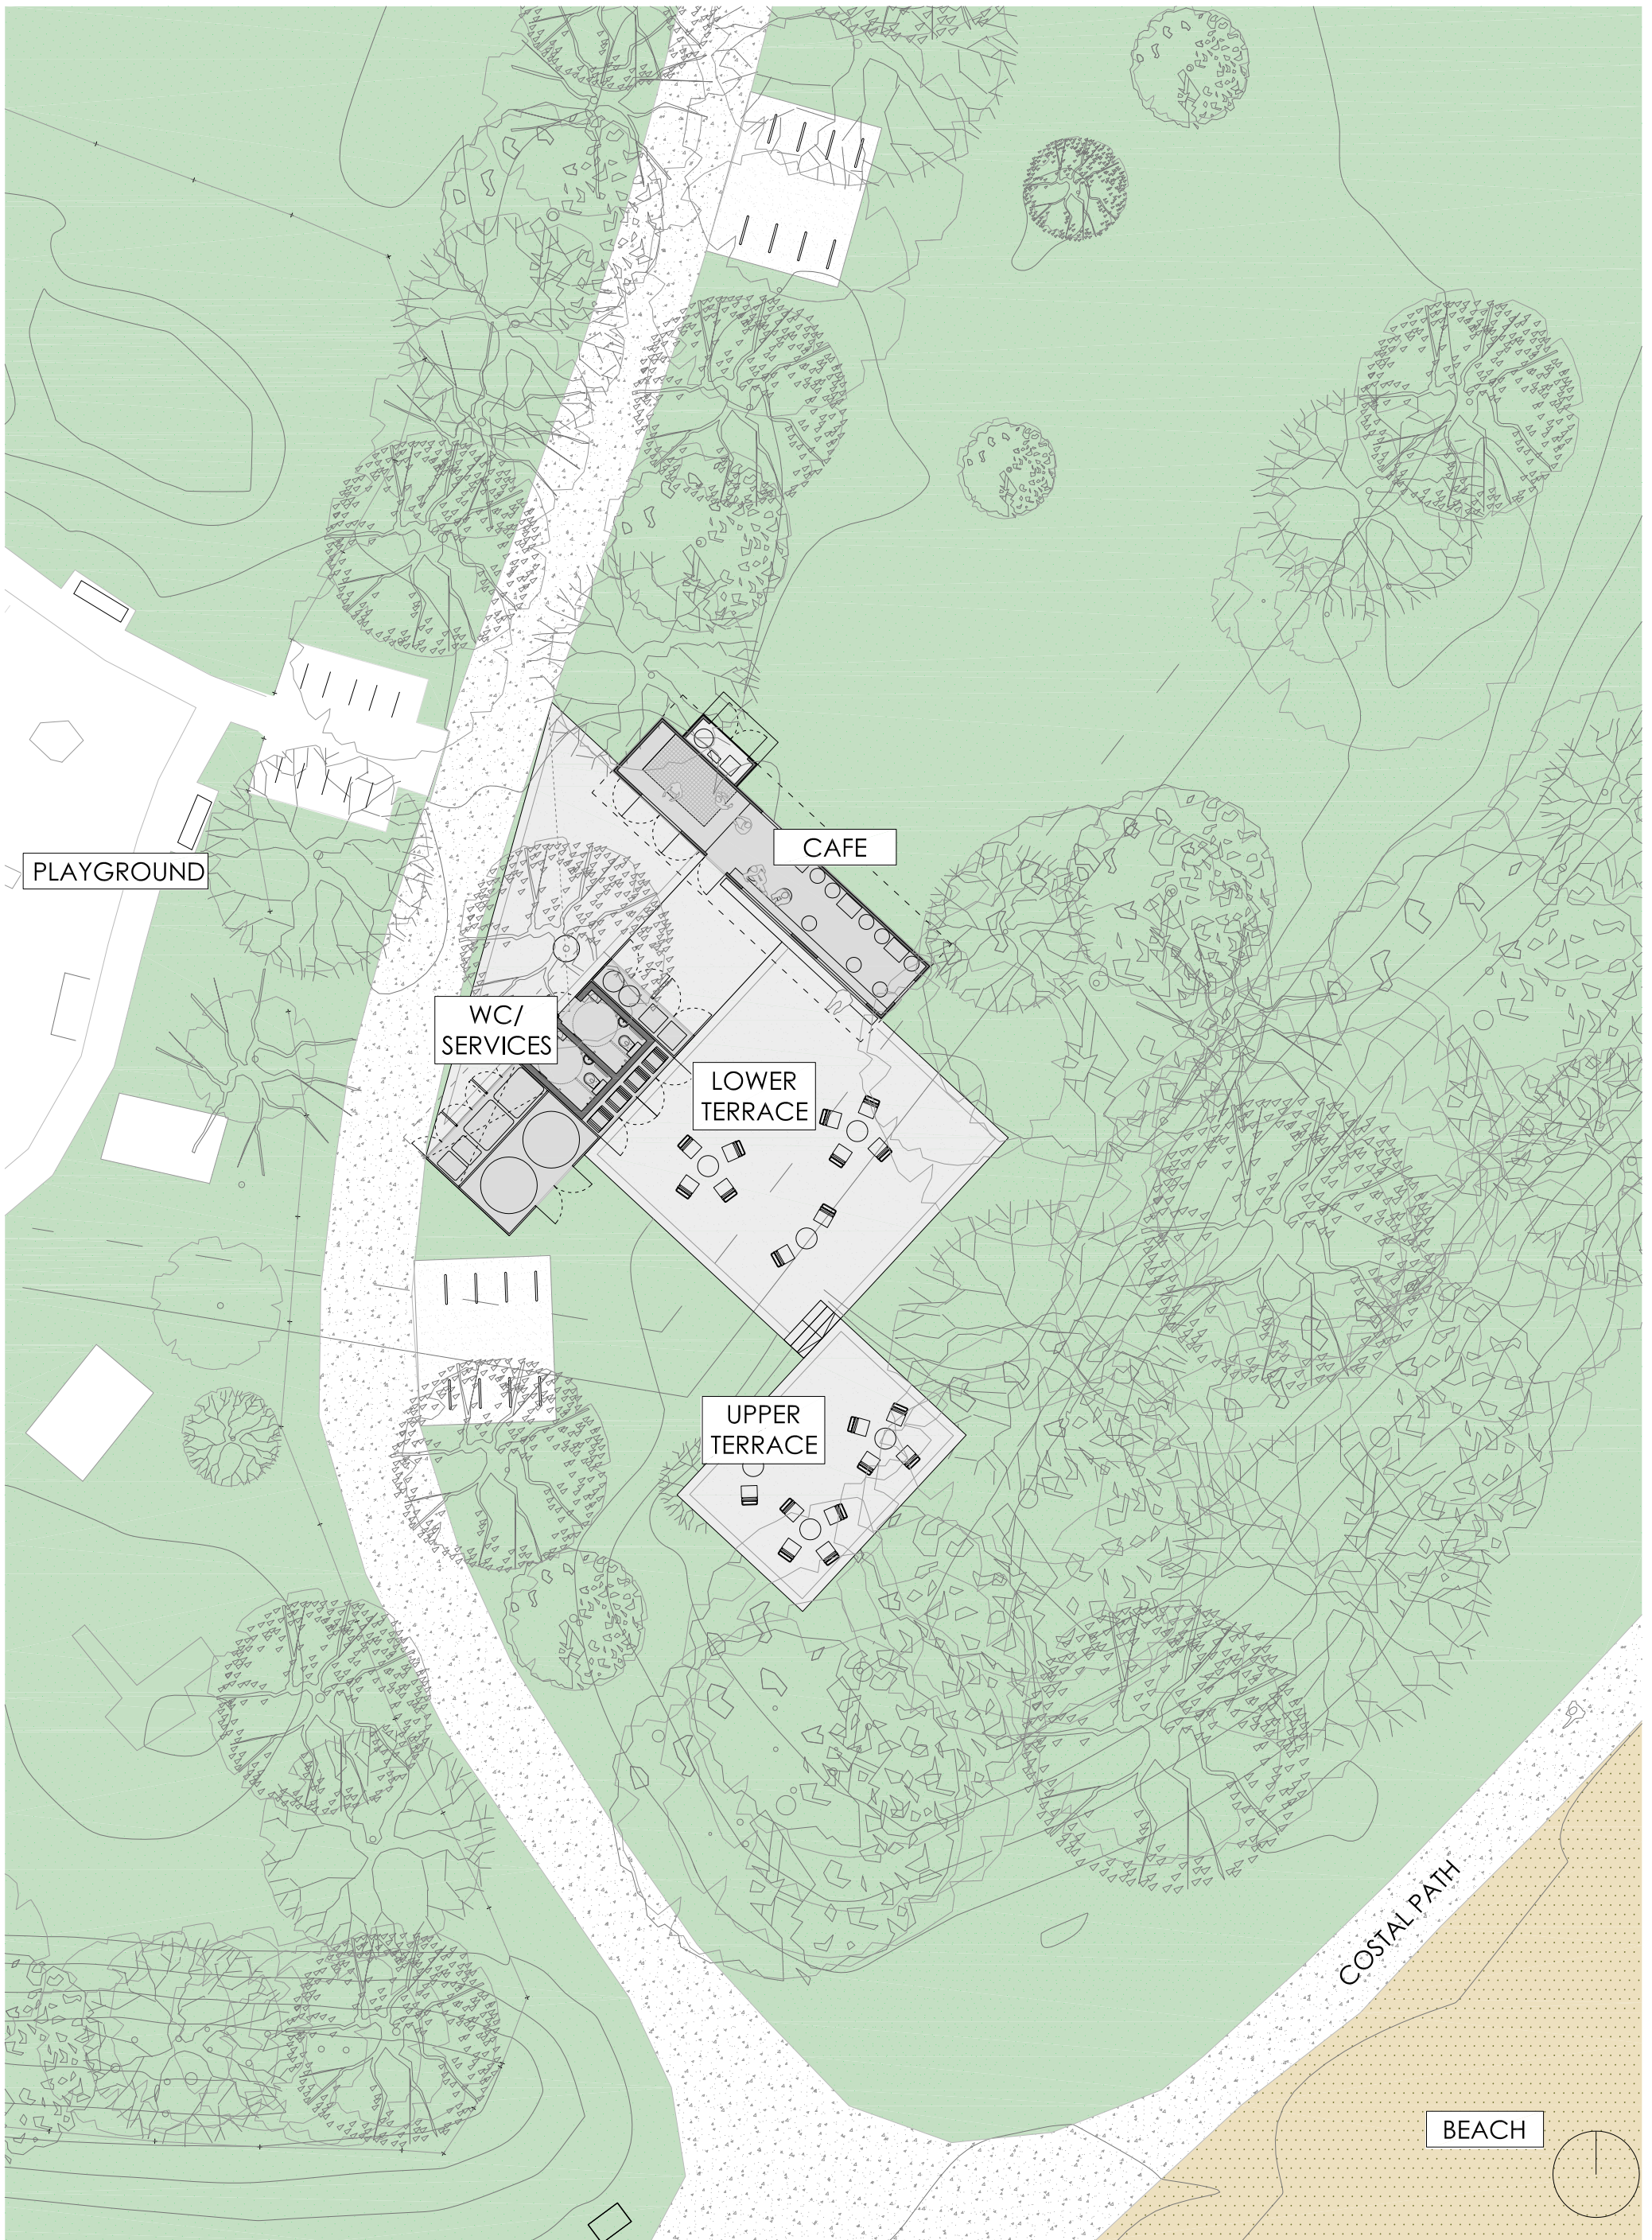

01 SITE PLAN - PROPOSED
scale 1:200

TAKA architects

33/34 Vicar Street, Dublin 8
t: 01 709 3004 e: office@TAKA.ie

PROJECT TITLE:
Sean Moore Park, Container Cafe

CLIENT:
Dublin City Council

DRAWN BY:
JK

DATE:
23.04.21

SCALE@A3:
1:200

DWG NO:
PA101

REV:
00

All dimensions to be checked on site and any discrepancies notified to architect. Use figured dimensions only. Do not scale from drawings. © TAKA all rights reserved.

DRAFT

SITE PLAN - PROPOSED