




FIRST FLOOR PLAN (1:200)

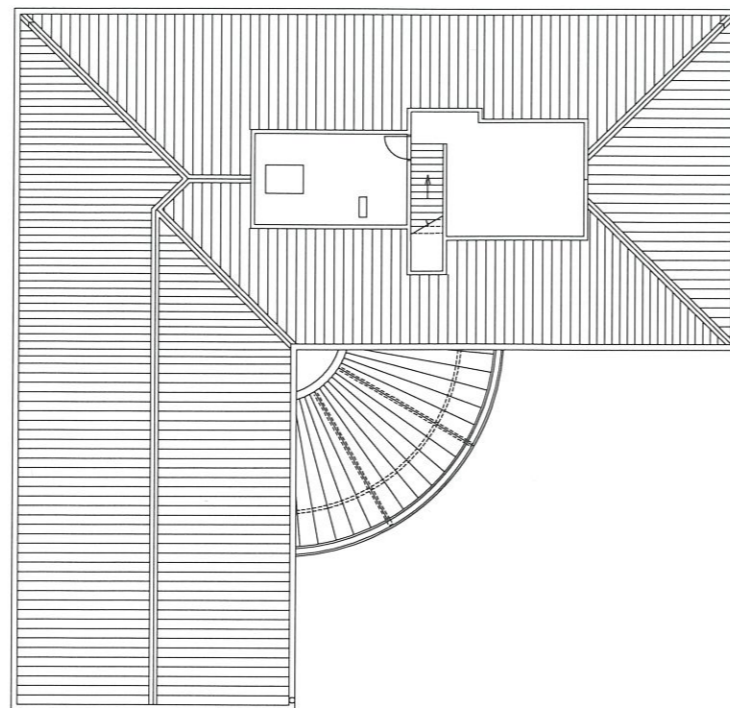

ATTIC FLOOR PLAN (1:200)

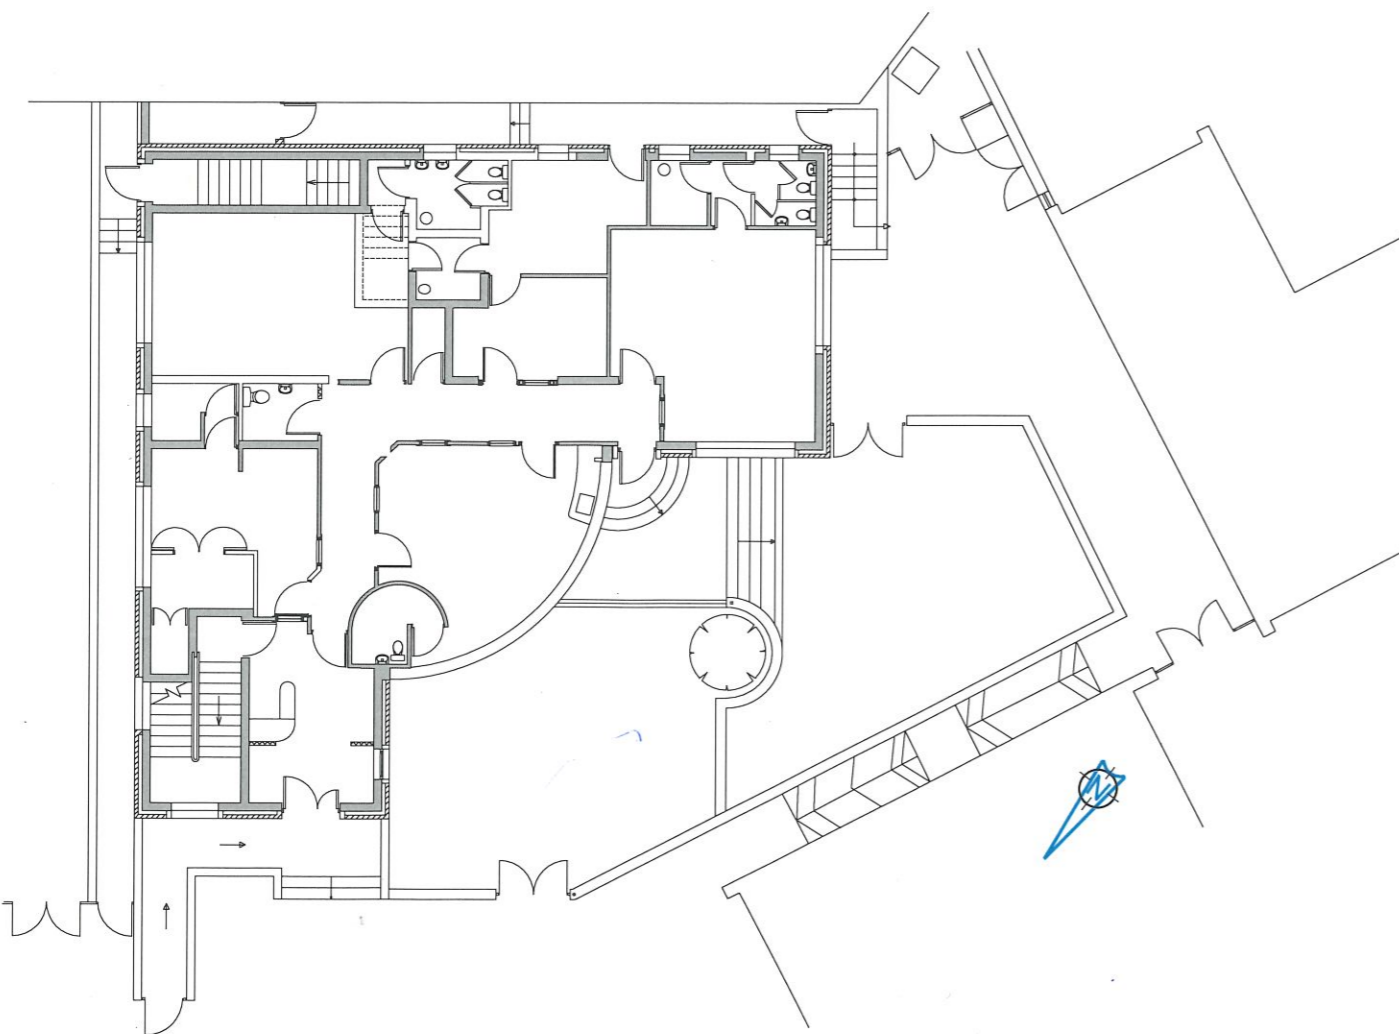

GROUND FLOOR PLAN (1:200)

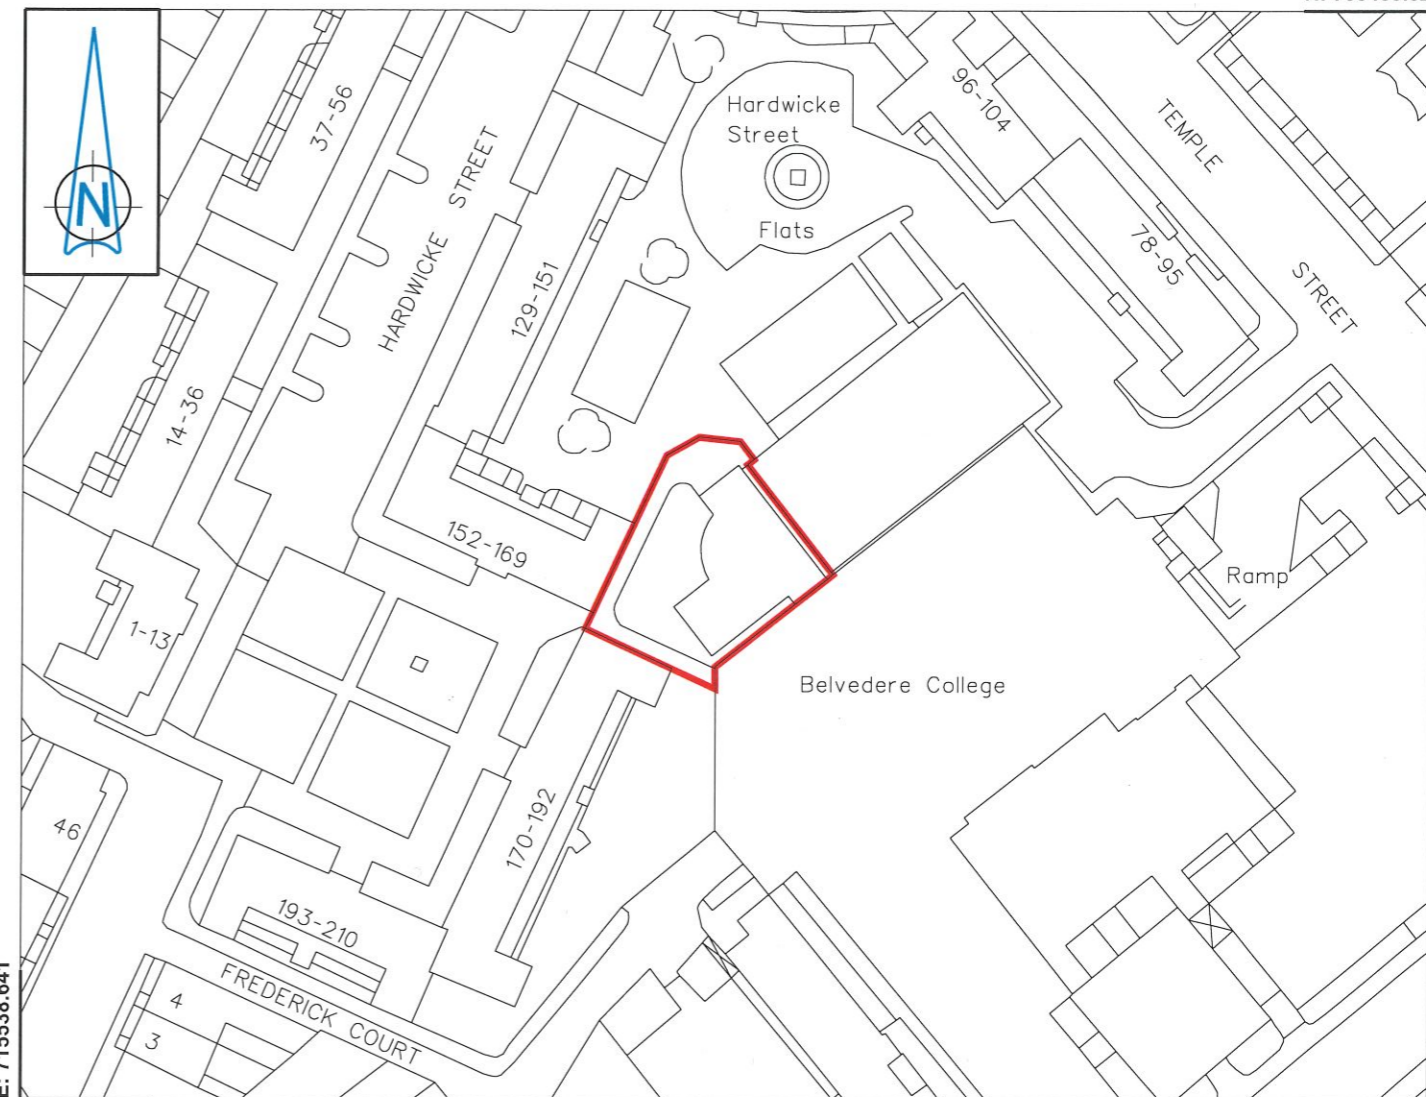

E: 715538.641

N: 735319.856

**CRECHE FACILITY AT RORY O'CONNOR HOUSE,  
HARDWICKE STREET, DUBLIN 1  
GRANT OF LICENCE  
TO LOURDES YOUTH AND COMMUNITY SERVICES (LYCS)**

BASED ON MAP No. SM-2018-0027

 Comhairle Cathrach  
Bhaile Átha Cliath  
Dublin City Council

**An Roinn Comhshaoil agus Iompair  
Rannán Suirbhéireachta agus Léarscáilithe**  
Environment and Transportation Department  
Survey and Mapping Division

<b>O.S REF</b>	<b>SCALE</b>
3197-25	1:200 / 1:1000
<b>DATE</b>	<b>SURVEYED / PRODUCED BY</b>
20-08-2019	T.J.C.

<b>FILE NO</b>	INDEX No	FOLDER No	CODE	DWG No	REV
SM-2018-0539 - 0204 - C5 - 001 - B.dgn					

**JOHN W. FLANAGAN**  
PhD CEng Eur Ing FIEI FICE  
**CITY ENGINEER**

THIS MAP IS CERTIFIED TO BE COMPUTER GENERATED BY  
DUBLIN CITY COUNCIL FROM ORDNANCE SURVEY DIGITAL MAPBASE

SURVEY, MAPPING AND RELATED RESEARCH APPROVED

APPROVED *Tom Curran 20/08/2019*  
**THOMAS CURRAN**  
ACTING MANAGER LAND SURVEYING & MAPPING  
DUBLIN CITY COUNCIL

**INDEX No.**  
**SM-2018-0539**