


N: 740770.0

E: 722040.0

E: 721980.0

N: 740740.0

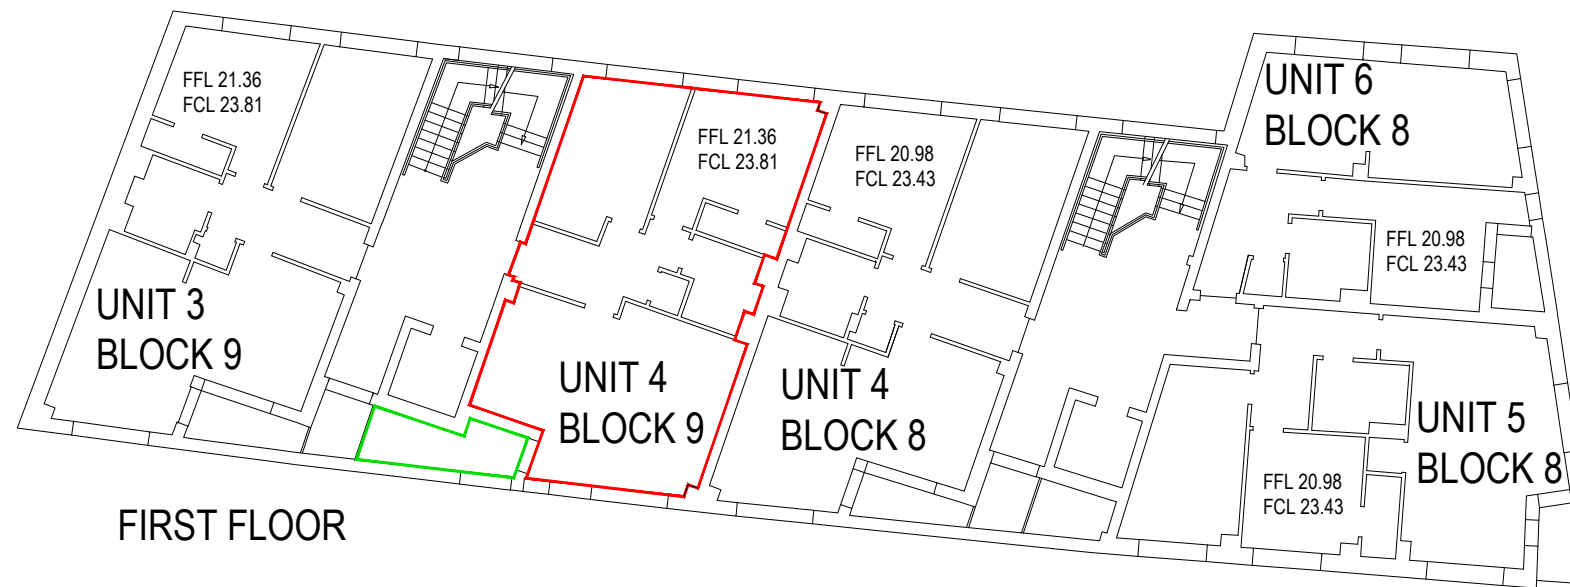

FIRST FLOOR


**NEW PRIORY**  
 HOLE IN THE WALL ROAD, DUBLIN 13  
 FIRST FLOOR PLAN - BLOCKS 8 TO 9  
 UNIT 4 BLOCK 9

LEVELS SHOWN ARE APPROXIMATE ONLY. DRAWING HAS BEEN PREPARED FOR IDENTIFICATION PURPOSES ONLY. FINISHED LAYOUT MAY VARY.

REVISIONS AFTER LAST PLOT:

Stage:  
LEGAL

REVISIONS AFTER LAST PLOT:

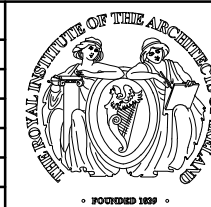

PROJECT: NEW PRIORY HOLE IN THE WALL ROAD DUBLIN 13.	DATE: MAR 2020	SCALE: 1:200 @A3
DRAWN: PB	JOB NO. 16003	DWG. NO. L0904
DRAWING: BLOCK 9 - APT. 4	Revision	
<b>walsh associates</b> ARCHITECTS & PROJECT MANAGERS		Merchants House, 27-30 Merchants Quay, Dublin 8. Tel: (01) 633 4261. Fax (01) 633 4265 Email: info@walshassociates.ie