



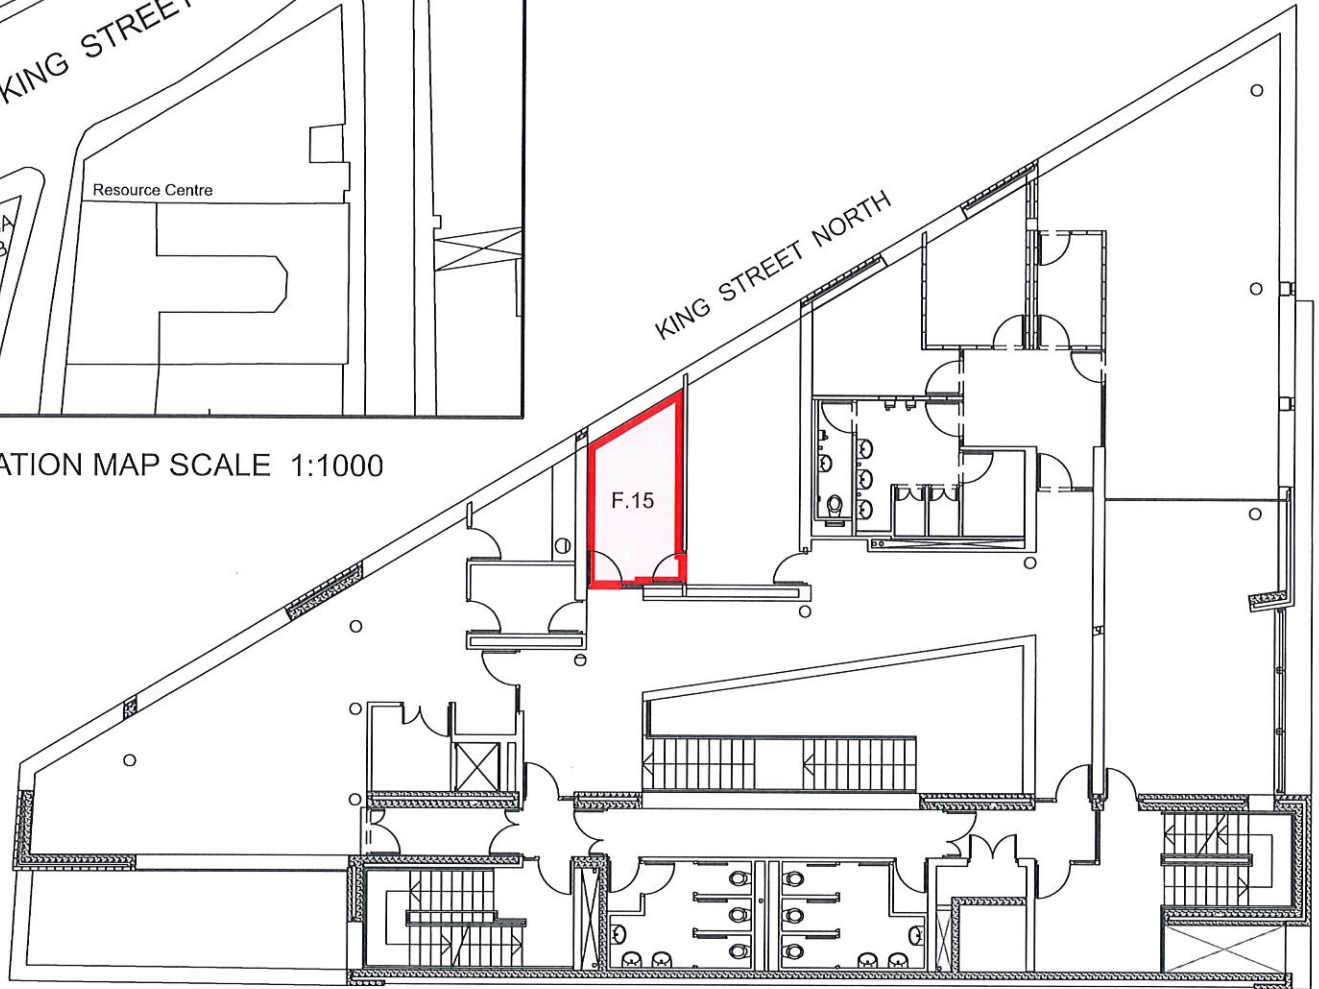

LOCATION MAP SCALE 1:1000

 

FIRST FLOOR PLAN (SCALE 1:200)

HALSTON STREET / NORTH KING STREET / GREEN STREET - MACRO BUILDING

Dublin City Council to St. Michan's Parish Halston Street

Grant of Licence

Area: 11.6m²



Comhairle Cathrach
Bhaile Átha Cliath
Dublin City Council

An Roinn Comhshaoil agus Iompair
Rannán Suirbhéireachta agus Léarscáilithe
Environment and Transportation Department
Survey and Mapping Division

O.S REF

3263-04, 3263-05

SCALE

1:200, 1:1000

DATE

04-02-2020

**SURVEYED /
PRODUCED BY**

T. Curran

INDEX No

DWG No

REV

FILE NO

F:\SM-2020-0055 - 001 - A.dgn

THIS MAP IS CERTIFIED TO BE COMPUTER GENERATED BY
DUBLIN CITY COUNCIL FROM ORDNANCE SURVEY DIGITAL MAPBASE

SURVEY, MAPPING AND RELATED RESEARCH APPROVED

APPROVED

THOMAS CURRAN

ACTING MANAGER LAND SURVEYING & MAPPING
DUBLIN CITY COUNCIL

INDEX No.

SM-2020-0055

Dr JOHN W. FLANAGAN

CEng FIEI FICE

CITY ENGINEER