



SITE PLAN (SCALE 1:1000)

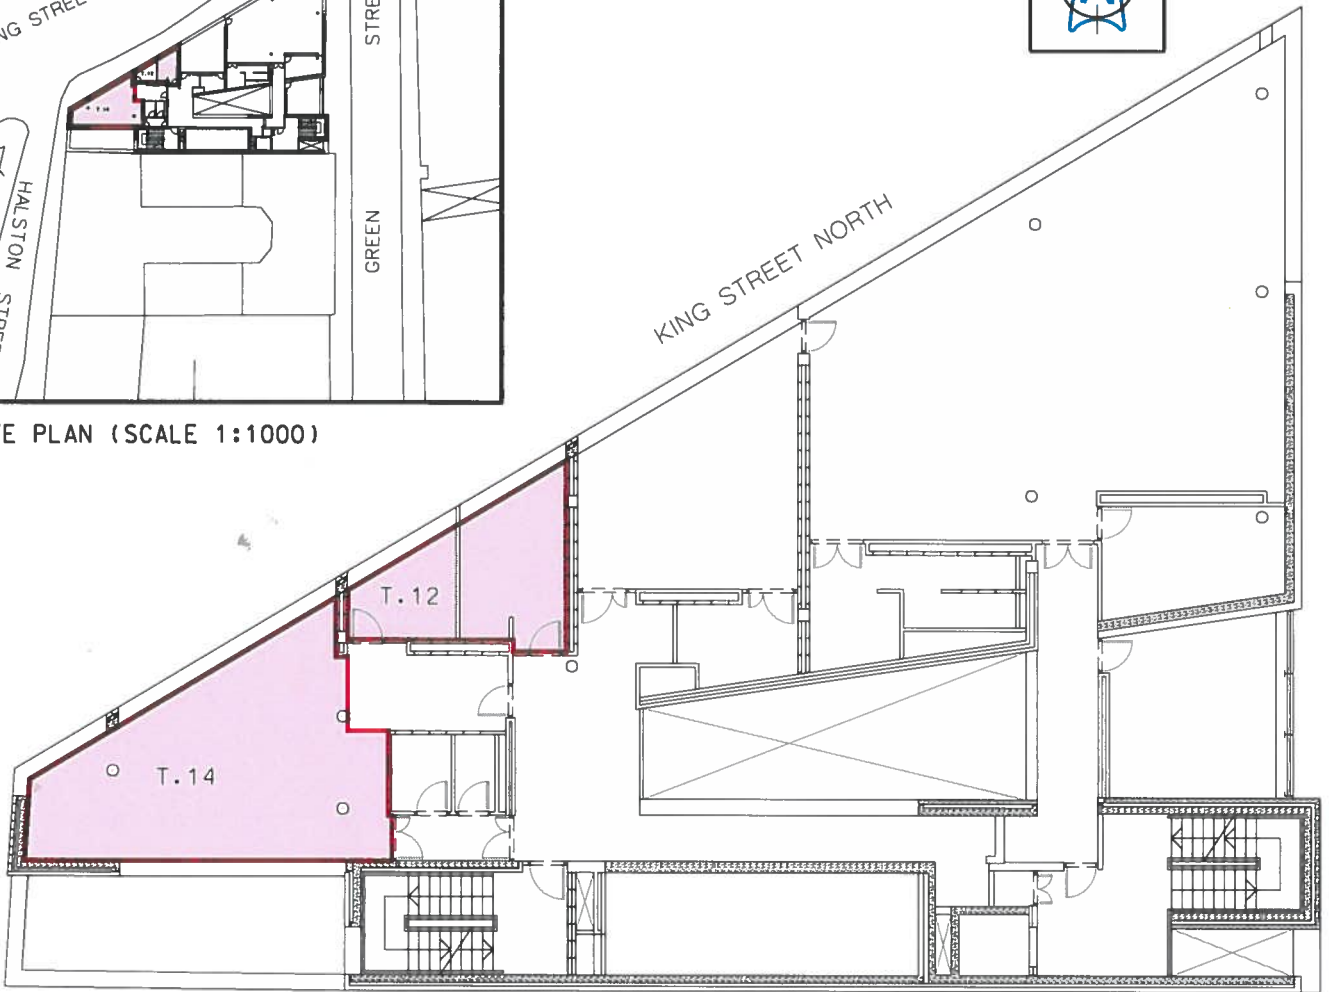

THIRD FLOOR PLAN (SCALE 1:200)

**HALSTON STREET /NORTH KING STREET /GREEN STREET - MACRO BUILDING**  
**Rooms T.12 & T.14 (AREA: 50.5 sq m)**  
**Dublin City Council to Irish Penal Reform Trust**  
**GRANT OF LICENCE**

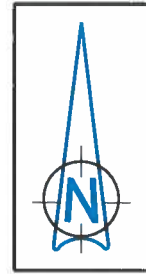

Dublin City Council  
 Comhairle Cathrach Baile Átha Cliath

**SURVEY AND MAPPING DIVISION**  
*Rannán Suirbhéireachta agus Léarscailithe*  
**ENVIRONMENT AND ENGINEERING DEPARTMENT**  
*An Roinn Comhshaoil agus Innealtóireachta*

**O.S REF**  
 3263-04, 3263-05

**SCALE**  
 1:1000 / 1:200

**DATE**  
 10.10.2013

**SURVEYED /  
 PRODUCED BY**  
 TJC

INDEX No	FOLDER No	CODE	DWG No	REV
SM-2013-0773-	0204 - C3 -	001 -	A.dgn	

THIS MAP IS CERTIFIED TO BE COMPUTER GENERATED BY  
 DUBLIN CITY COUNCIL FROM ORDNANCE SURVEY DIGITAL MAPBASE  
 SURVEY, MAPPING AND RELATED RESEARCH APPROVED

**MICHAEL PHILLIPS**  
 CITY ENGINEER

APPROVED THOMAS CURRAN  
 ACTING MANAGER LAND SURVEYING & MAPPING  
 DUBLIN CITY COUNCIL

**INDEX No.**  
**SM-2013-0773**