


**SCALE 1 : 1000**

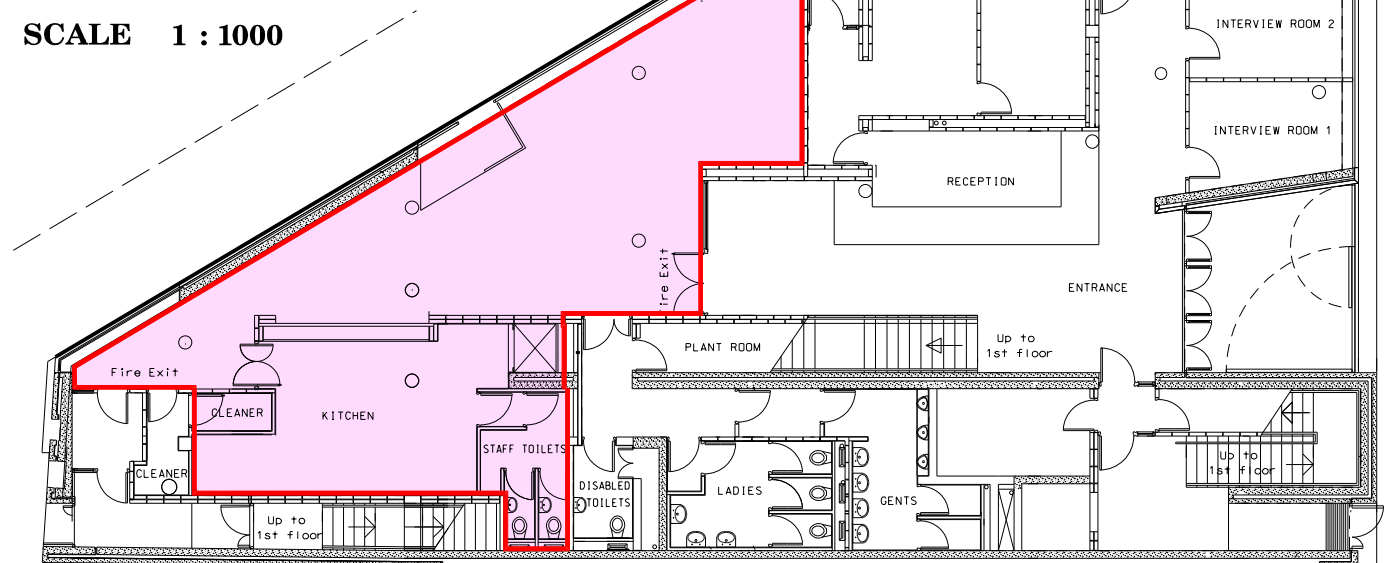

**GROUND FLOOR PLAN**

*HALSTON STREET / NORTH KING STREET / GREEN STREET  
GROUND FLOOR UNIT AT THE MACRO BUILDING  
Dublin City Council to MACRO Building Management CLG*

*Grant of Licence*

*Area: 134 sq m*



Comhairle Cathrach  
Bhaile Átha Cliath  
Dublin City Council

**An Roinn Comhshaoil agus Iompair  
Rannán Suirbhéireachta agus Léarscáilithe**  
Environment and Transportation Department  
Survey and Mapping Division

<b>O.S REF</b> 3263-04 & 3263-05	<b>SCALE</b> 1:1000 and 1:200
<b>DATE</b> 9-12-2016	<b>SURVEYED / PRODUCED BY</b> FC

<b>INDEX No</b>	<b>FOLDER No</b>	<b>CODE</b>	<b>DWG No</b>	<b>REV</b>
<b>FILE NO</b>	SM-2012-0310-0204- C3 - 001 - A.dgn			

THIS MAP IS CERTIFIED TO BE COMPUTER GENERATED BY  
DUBLIN CITY COUNCIL FROM ORDNANCE SURVEY DIGITAL MAPBASE  
SURVEY, MAPPING AND RELATED RESEARCH APPROVED

APPROVED \_\_\_\_\_  
**THOMAS CURRAN**  
ACTING MANAGER LAND SURVEYING & MAPPING  
DUBLIN CITY COUNCIL

**INDEX No.**  
**SM-2012-0310**

**JOHN W. FLANAGAN**  
PhD CEng Eur Ing FIEI FICE  
**ACTING CITY ENGINEER**