




FIRST FLOOR PLAN Scale: 1:500

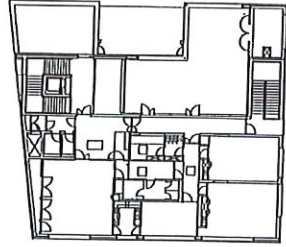

SECOND FLOOR PLAN Scale: 1:500

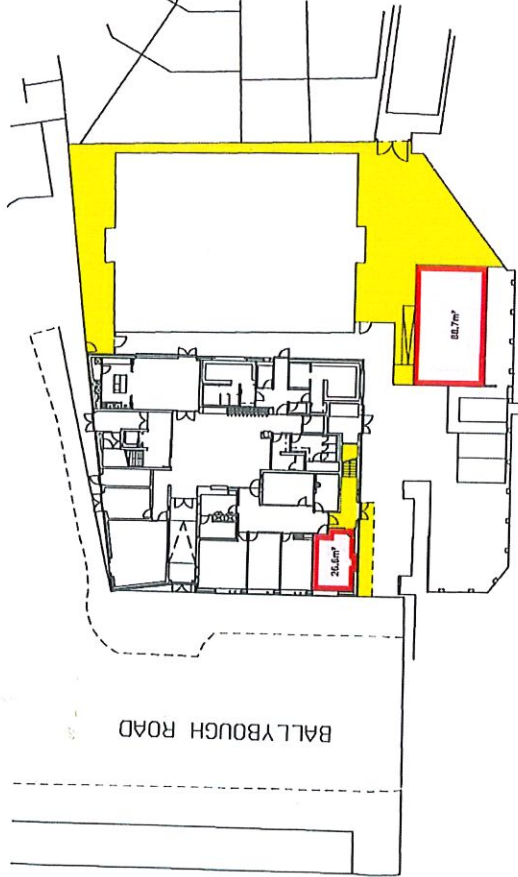

Ground Floor Plan Scale: 1:500

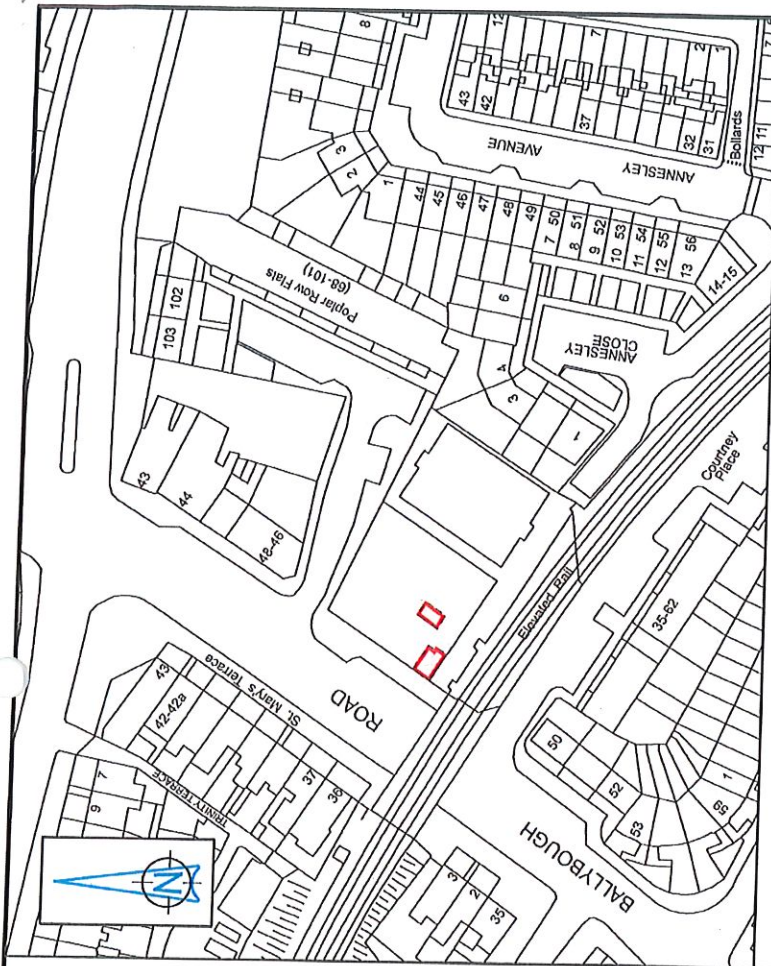

BALLYBOUGH COMMUNITY CENTRE

Dublin City Council to Crosscare

Grant of Licence

NOTE: Right of Way/Access shown coloured yellow



An Roinn Comhshaoil agus Iompair
Rannán Suirbhéireachta agus Léarscáilithe
Environment and Transportation Department
Survey and Mapping Division

O.S REF	3198-17	SCALE	1:1000, 1:500
DATE	03-06-2021	SURVEYED / PRODUCED BY	T. Curran

FILE NO	F:\SM-2020-0243 - 001 - B.dgn	INDEX No	DWG No	REV
---------	-------------------------------	----------	--------	-----

THIS MAP IS CERTIFIED TO BE COMPUTER GENERATED BY DUBLIN CITY COUNCIL FROM ORDNANCE SURVEY DIGITAL MAPBASE SURVEY, MAPPING AND RELATED RESEARCH APPROVED

Dr JOHN W. FLANAGAN
CEING FIEI FICE
CITY ENGINEER

APPROVED **THOMAS CURRAN**
ACTING MANAGER LAND SURVEYING & MAPPING
DUBLIN CITY COUNCIL

OSI data : © Ordnance Survey, Ireland. All rights reserved. Licence Number 229/CCMAV Dublin City Council

INDEX No.
SM-2020-0243