



**GROUND FLOOR PLAN LIBERTY HOUSE, UNIT No 6** Scale 1:250

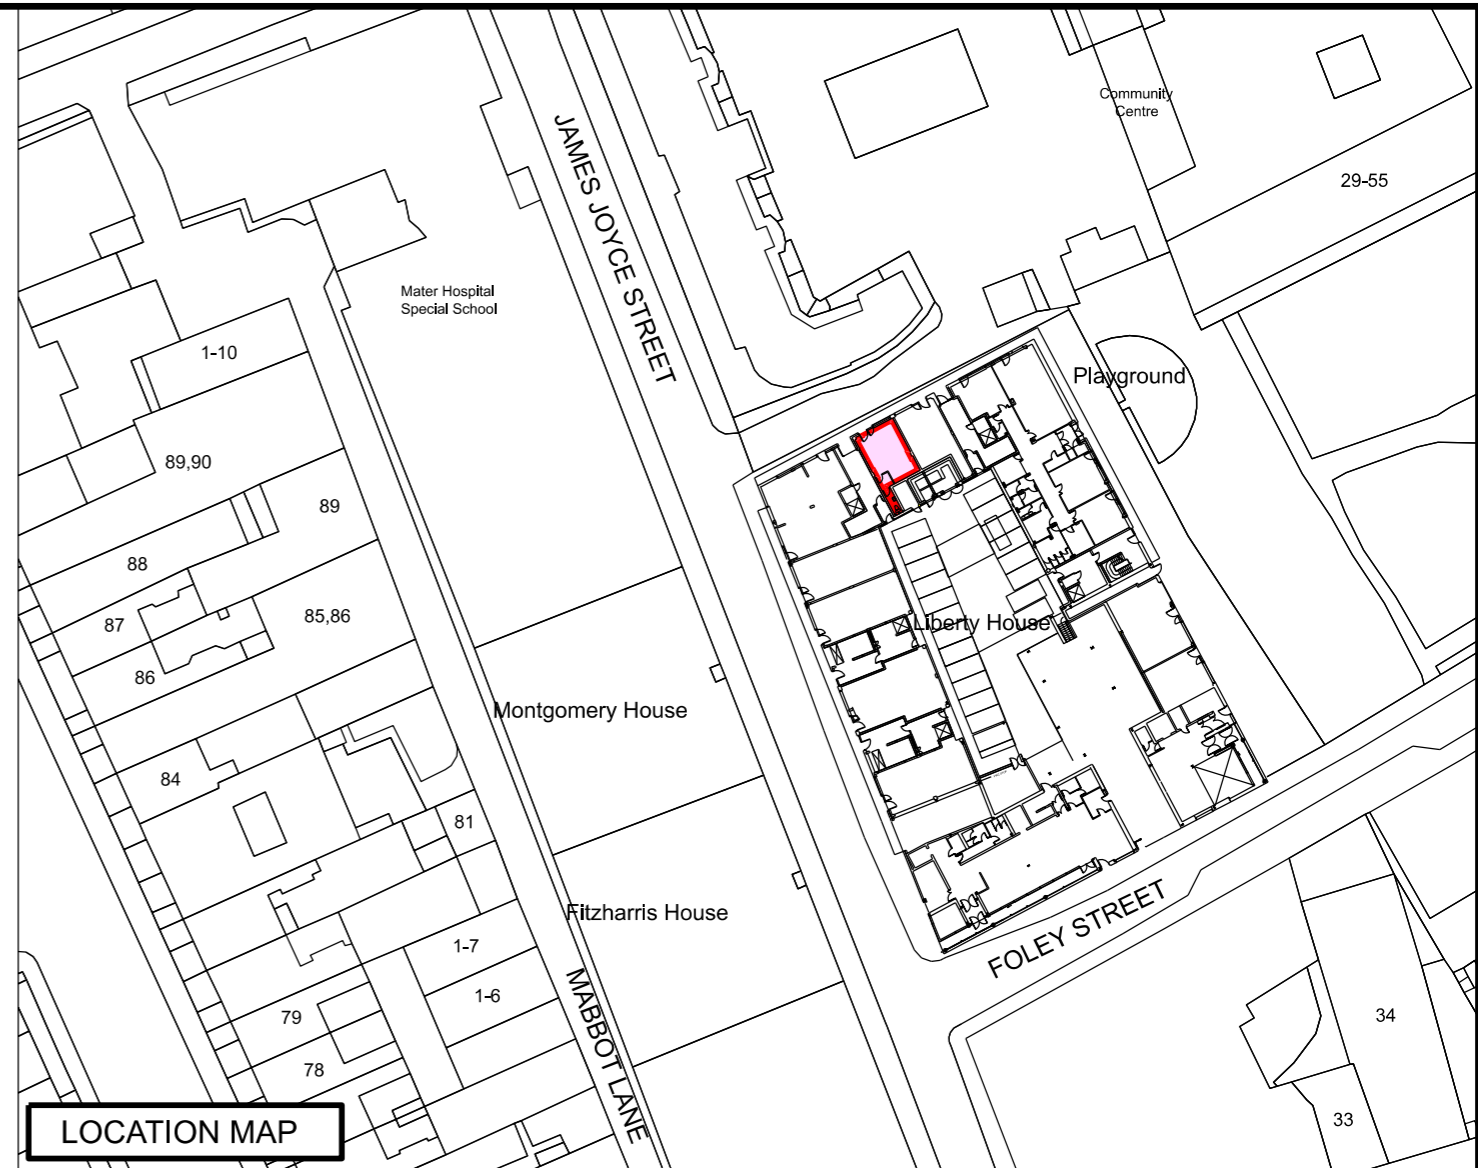

**LOCATION MAP**

**LIBERTY CORNER - Unit No.6**  
 Dublin City Council to (Acts of Compassion Ministries)  
 Voice of New Communities Drugs & Alcohol Network CLG  
 Grant of License  
 Area - 50m<sup>2</sup>

 Comhairle Cathrach Bhaile Átha Cliath Dublin City Council	<b>An Roinn Comhshaoil agus Iompair</b> <b>Rannán Suirbhéireachta agus Léarscáilithe</b> Environment and Transportation Department Survey and Mapping Division
---	---

<b>O.S REF</b> 3264-01	<b>SCALE</b> 1:250, 1:1000
---------------------------	-------------------------------

<b>INDEX No</b>	<b>DWG No</b>	<b>REV</b>
<b>FILE NO</b>	F:\SM-2022-0441- 001 - A.dgn	

<b>DATE</b> 31-08-2022	<b>SURVEYED / PRODUCED BY</b> T. Curran
---------------------------	--

THIS MAP IS CERTIFIED TO BE COMPUTER GENERATED BY DUBLIN CITY COUNCIL FROM ORDNANCE SURVEY DIGITAL MAPBASE  
SURVEY, MAPPING AND RELATED RESEARCH APPROVED

**Dr JOHN W. FLANAGAN**  
 CEng FIEI FICE  
**CITY ENGINEER**

**APPROVED** \_\_\_\_\_  
**THOMAS CURRAN**  
 ACTING MANAGER LAND SURVEYING & MAPPING  
 DUBLIN CITY COUNCIL

**INDEX No.**  
**SM-2022-0441**