

First Floor Plan

- COMMON AREAS
- FIRST FLOOR STUDIO

Aughrim Street Sports Hall
 Dublin City Council to Smithfield Boxing Club Limited
 Grant of a 4 years and 9 months licence



Comhairle Cathrach
Bhaile Átha Cliath
Dublin City Council

An Roinn Comhshaoil agus Iompair
Rannán Suirbhéireachta agus Léarscáilithe
 Environment and Transportation Department
 Survey and Mapping Division



O.S REF 3197-23	SCALE 1:200
DATE 24.06.2016	SURVEYED / PRODUCED BY T.J.C.

FILE NO	INDEX No	FOLDER No	CODE	IMG No	REV
SM-2014-0446 - 0204- C22 - 002 - B.dgn					

MICHAEL PHILLIPS
 CITY ENGINEER

THIS MAP IS CERTIFIED TO BE COMPUTER GENERATED BY DUBLIN CITY COUNCIL FROM ORDNANCE SURVEY DIGITAL MAPPING SURVEY, MAPPING AND RELATED RESEARCH APPROVED
APPROVED
THOMAS CURRAN
 ACTING MANAGER LAND SURVEYING & MAPPING
 DUBLIN CITY COUNCIL

INDEX No.
SM-2014-0446
002

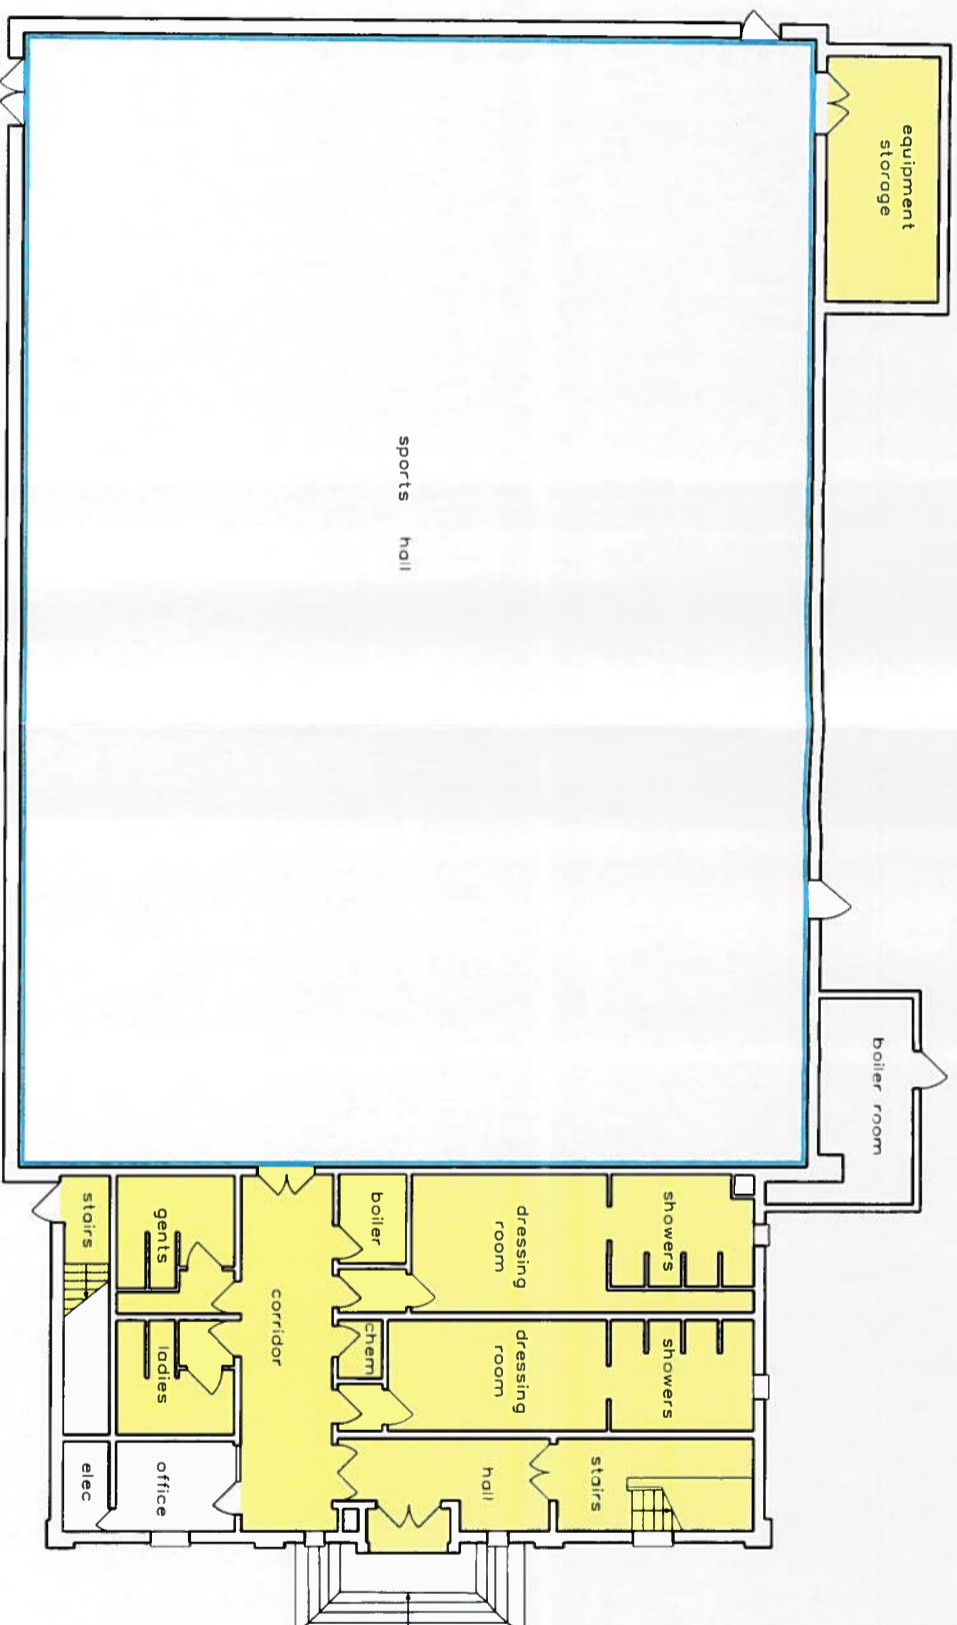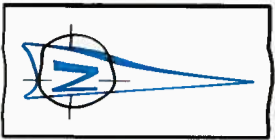

Ground Floor Plan

COMMON AREAS

SPORTS HALL

Aughrim Street Sports Hall
 Dublin City Council to Smithfield Boxing Club Limited
 Grant of a 4 years and 9 months licence



Comhairle Cathrach
 Bhaile Átha Cliath
 Dublin City Council

An Roinn Comhshaoil agus Iompair
 Rannán Suirbhéireachta agus Léarscáilithe
 Environment and Transportation Department
 Survey and Mapping Division

O.S REF 3197-23	SCALE 1:200
DATE 24.06.2016	SURVEYED / PRODUCED BY T.J.C.

FILE NO SM-2014-0446 - 0204- C22 - 001 - B.dgn	INDEX No	FOLDER No	CODE	DMG No	REV
--	-----------------	------------------	-------------	---------------	------------

MICHAEL PHILLIPS
 CITY ENGINEER

THIS MAP IS CERTIFIED TO BE COMPUTER GENERATED BY
 DUBLIN CITY COUNCIL FROM ORDNANCE SURVEY DIGITAL MAPBASE
 SURVEY, MAPPING AND RELATED RESEARCH APPROVED
THOMAS CURRAN
 ACTING MANAGER LAND SURVEYING & MAPPING
 DUBLIN CITY COUNCIL

INDEX No.
 SM-2014-0446
 001