




FIRST FLOOR PLAN (1:200)

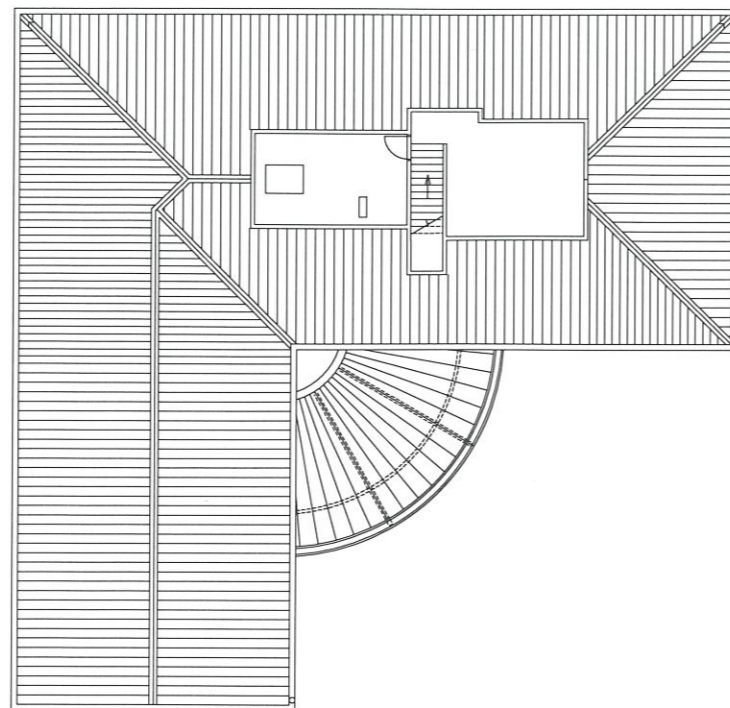

ATTIC FLOOR PLAN (1:200)

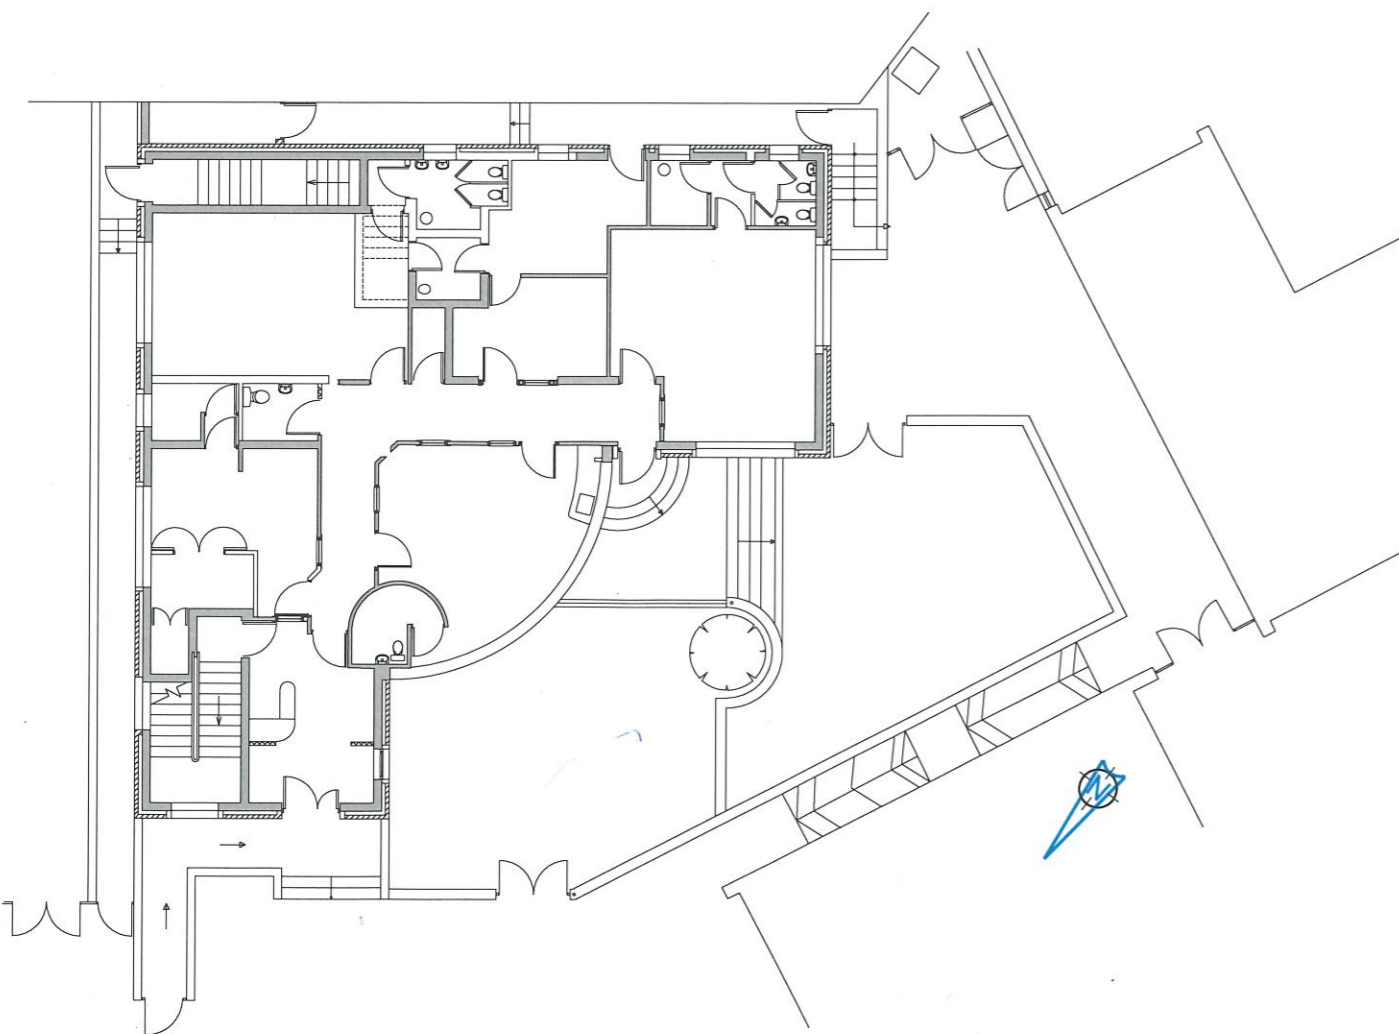

GROUND FLOOR PLAN (1:200)

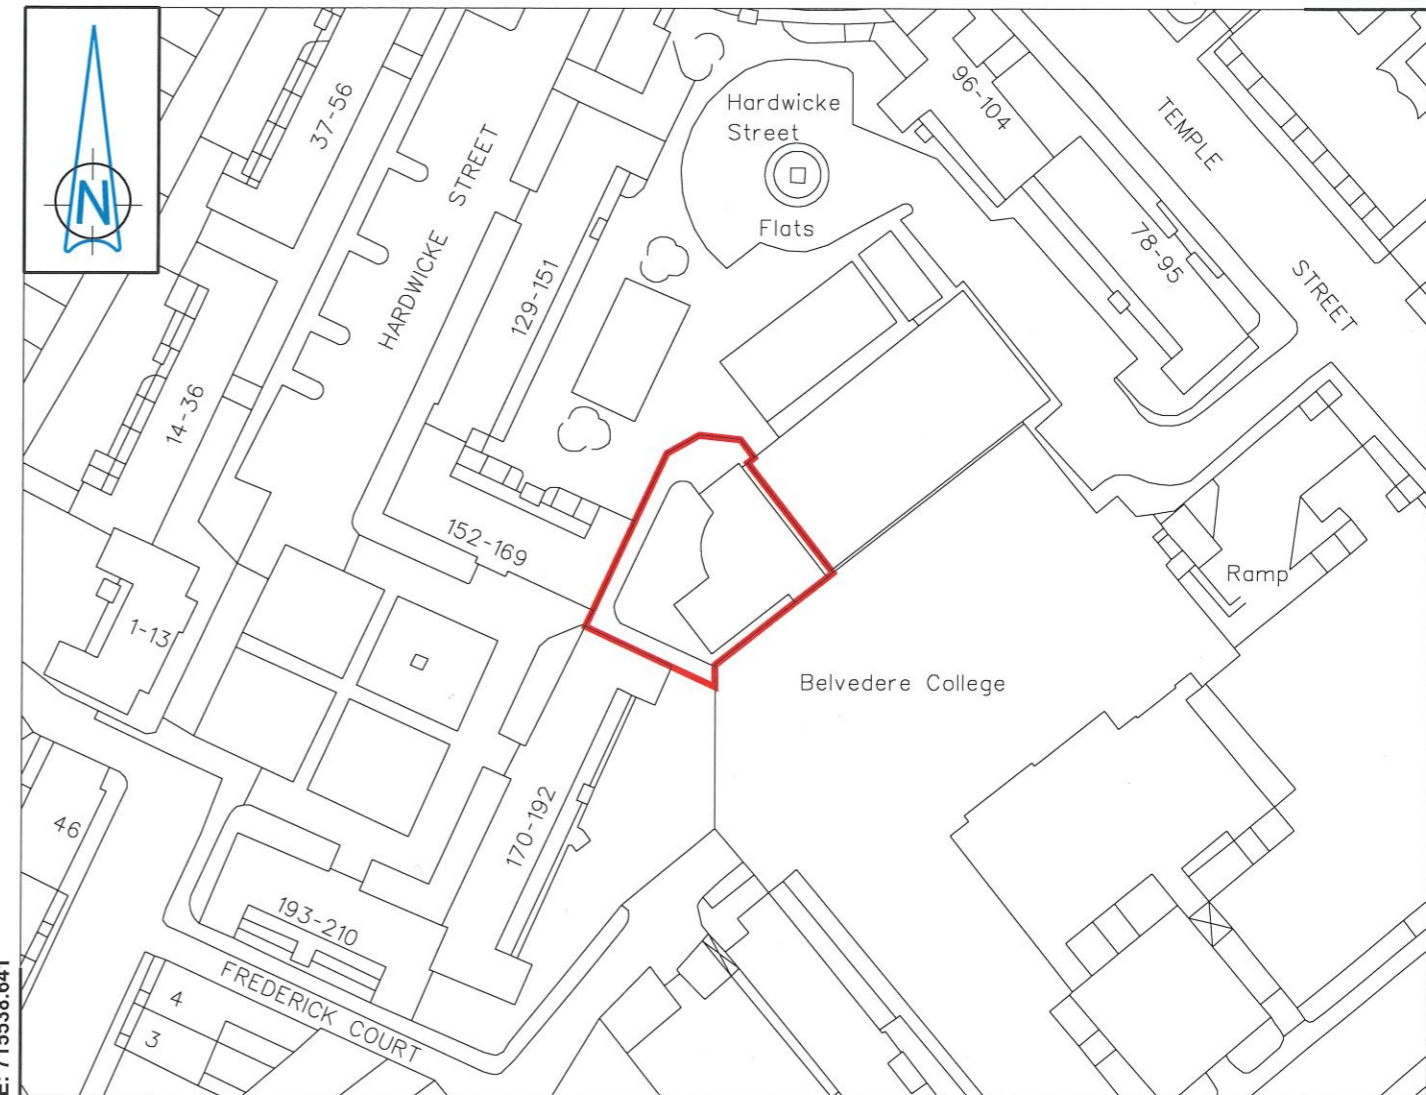

E: 715538.641

N: 735319.856

**CRECHE FACILITY AT RORY O'CONNOR HOUSE,
HARDWICKE STREET, DUBLIN 1
GRANT OF LICENCE
TO LOURDES YOUTH AND COMMUNITY SERVICES (LYCS)**

BASED ON MAP No. SM-2018-0027

 Comhairle Cathrach
Bhaile Átha Cliath
Dublin City Council

**An Roinn Comhshaoil agus Iompair
Rannán Suirbhéireachta agus Léarscáilthe**
Environment and Transportation Department
Survey and Mapping Division

O.S REF 3197-25	SCALE 1:200 / 1:1000
DATE 20-08-2019	SURVEYED / PRODUCED BY T.J.C.

FILE NO	INDEX No	FOLDER No	CODE	DWG No	REV
SM-2018-0539 - 0204 - C5 - 001 - B.dgn					

JOHN W. FLANAGAN
PhD CEng Eur Ing FIEI FICE
CITY ENGINEER

THIS MAP IS CERTIFIED TO BE COMPUTER GENERATED BY
DUBLIN CITY COUNCIL FROM ORDNANCE SURVEY DIGITAL MAPBASE

SURVEY, MAPPING AND RELATED RESEARCH APPROVED

APPROVED *Tom Curran 20/08/2019*
THOMAS CURRAN
ACTING MANAGER LAND SURVEYING & MAPPING
DUBLIN CITY COUNCIL

INDEX No.
SM-2018-0539