

GROUND FLOOR PLAN No 65b Scale 1:200


DOMINICK STREET FLATS, DOMINICK STREET UPPER, DUBLIN 1.


DUBLIN CITY COUNCIL TO MANAGEMENT BOARD DORSET STREET

AFTERSCHOOL HOMEWORK CLUB

GRANT OF 11 MONTH LICENCE

LICENCE AREA SHOWN 

RIGHT OF ACCESS SHOWN 

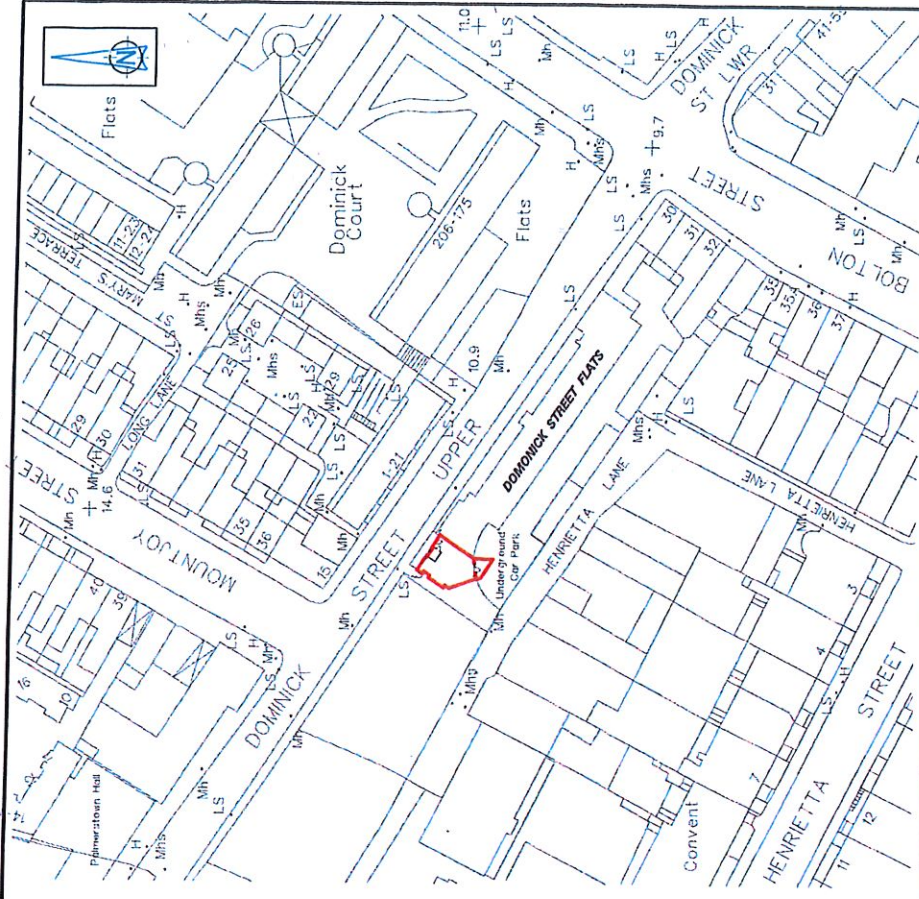

W
Comhairle Cathrach
Bríche Átha Cliath
Dublin City Council

An Roinn Comshaoil agus Iompair
Rannán Suirbhéireachta agus Léarscáilithe
Environment and Transportation Department
Survey and Mapping Division

O.S REF	SCALE
3197-25 , 3263-05	1:1000 and 1:200
DATE	SURVEYED/ PRODUCED BY
30-06-2017	FC

FILE NO	INDEX No	FOLDER No	CODE	DWG No	REV
SM-2017-0389_0204-C3-001-A.dgn					

THIS MAP IS CERTIFIED TO BE COMPUTER GENERATED BY DUBLIN CITY COUNCIL FROM ORDNANCE SURVEY DIGITAL MAPBASE SURVEY, MAPPING AND RELATED RESEARCH APPROVED

APPROVED **THOMAS CURRAN**
ACTING MANAGER LAND SURVEYING & MAPPING
DUBLIN CITY COUNCIL

INDEX No.
SM-2017-0389

OSi data : © Ordnance Survey Ireland. All rights reserved. Licence Number 2015/22/CCMA/Dublin City Council