



- LEGEND**
- SITE BOUNDARY
 - X SITE NOTICE LOCATION
 - (A) 6 NO. TYPE 1 UNIT
 - (B) 1 NO. TYPE 2 UNIT
 - (C) 2 NO. TYPE 3 UNIT

SEE ALSO PP_104 / 105 / 106

| | |
|---|--------------------|
| Project CARA PARK REDEVELOPMENT, BELCAMP, DUBLIN | |
| Title SITE PLAN DETAILS | |
| Project No. 22_CP | Drawing No. PP_103 |
| Scale 1:500 @ A3 | Date 11/24/23 |
| 32 South Terrace, Cork t: 021 4847123 e: info@ccnarchitects.net w: ccnarchitects.net | |
| | |

This drawing and any design herein is the copyright of the Architects and must not be reproduced without their consent. Drawing remains the property of the Architects. Do not scale off drawings. Use written dimensions.






LEGEND



- SITE BOUNDARY
- X SITE NOTICE LOCATION
- A 6 NO. TYPE 1 UNIT
- B 1 NO. TYPE 2 UNIT
- C 2 NO. TYPE 3 UNIT




| | | | |
|--|------------|--|----------|
| Project | | CARA PARK REDEVELOPMENT, BELCAMP, DUBLIN | |
| Title | | SITE A SITE PLAN | |
| Project No. | 22_CP | Drawing No. | PP_104 |
| Scale | 1:200 @ A3 | Date | 11/24/23 |
| 32 South Terrace, Cork t: 021 4847123 e: info@ccnarchitects.net w: ccnarchitects.net | | | |
| This drawing and any design herein is the copyright of the Architects and must not be reproduced without their consent. Drawings remain the property of the Architects. Do not scale off drawings. Use written dimensions. | | | |

LEGEND


-  SITE BOUNDARY
-  SITE NOTICE LOCATION
-  6 NO. TYPE 1 UNIT
-  1 NO. TYPE 2 UNIT
-  2 NO. TYPE 3 UNIT

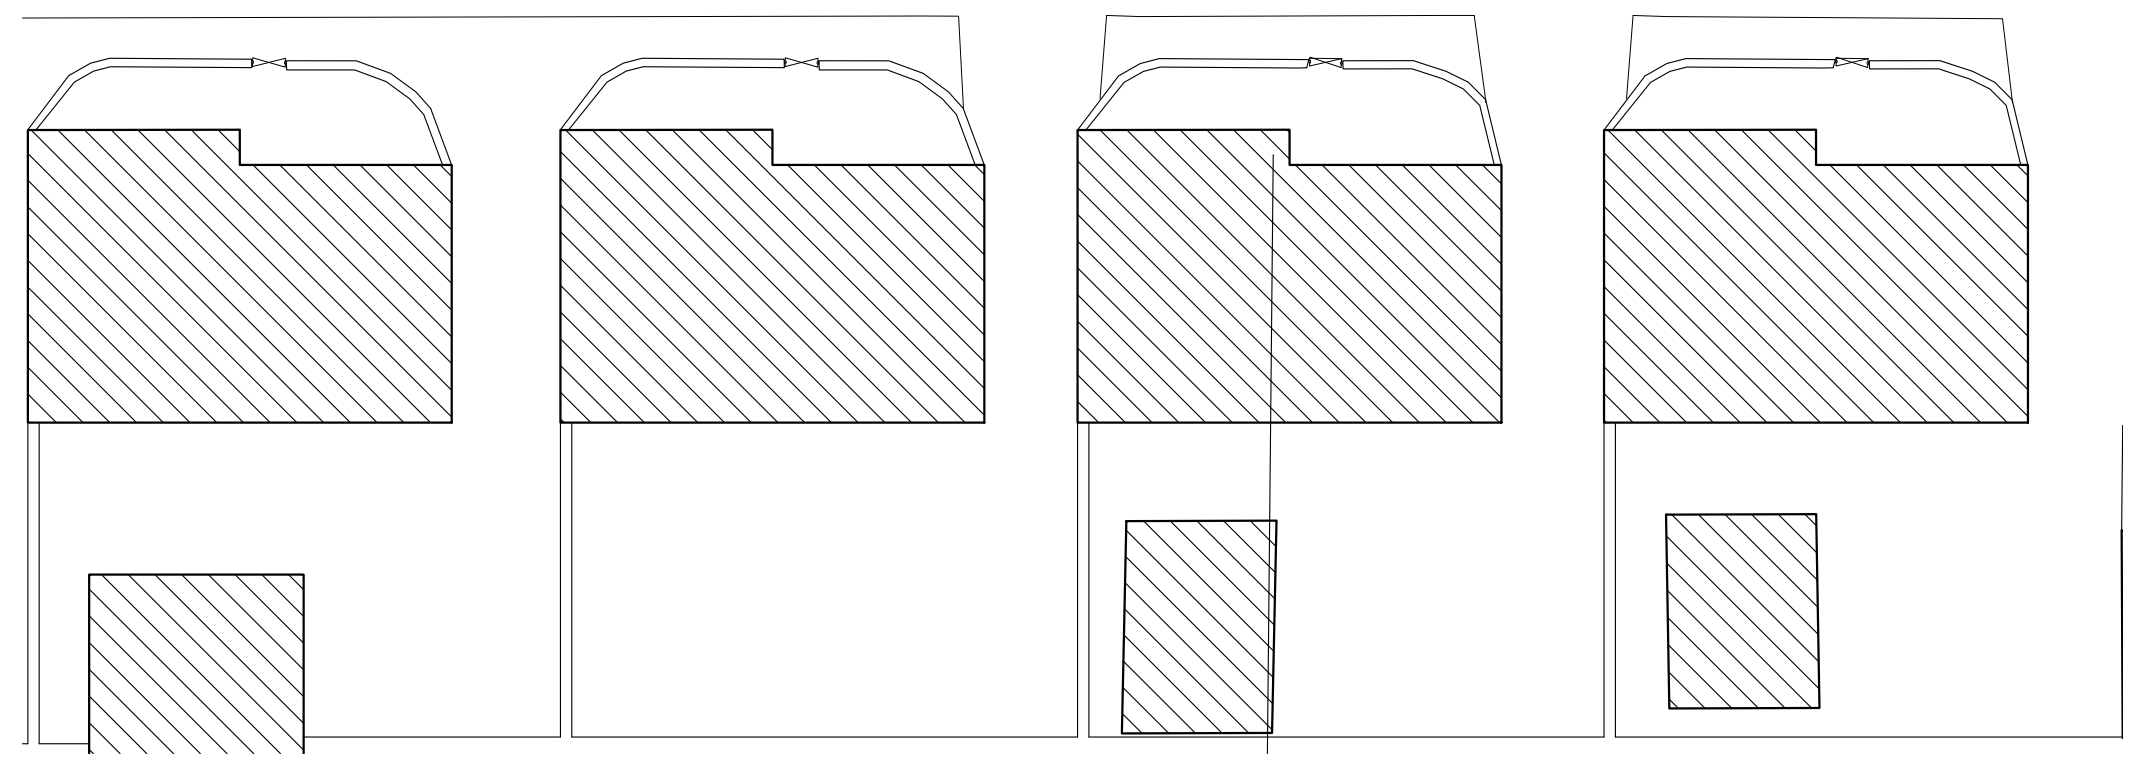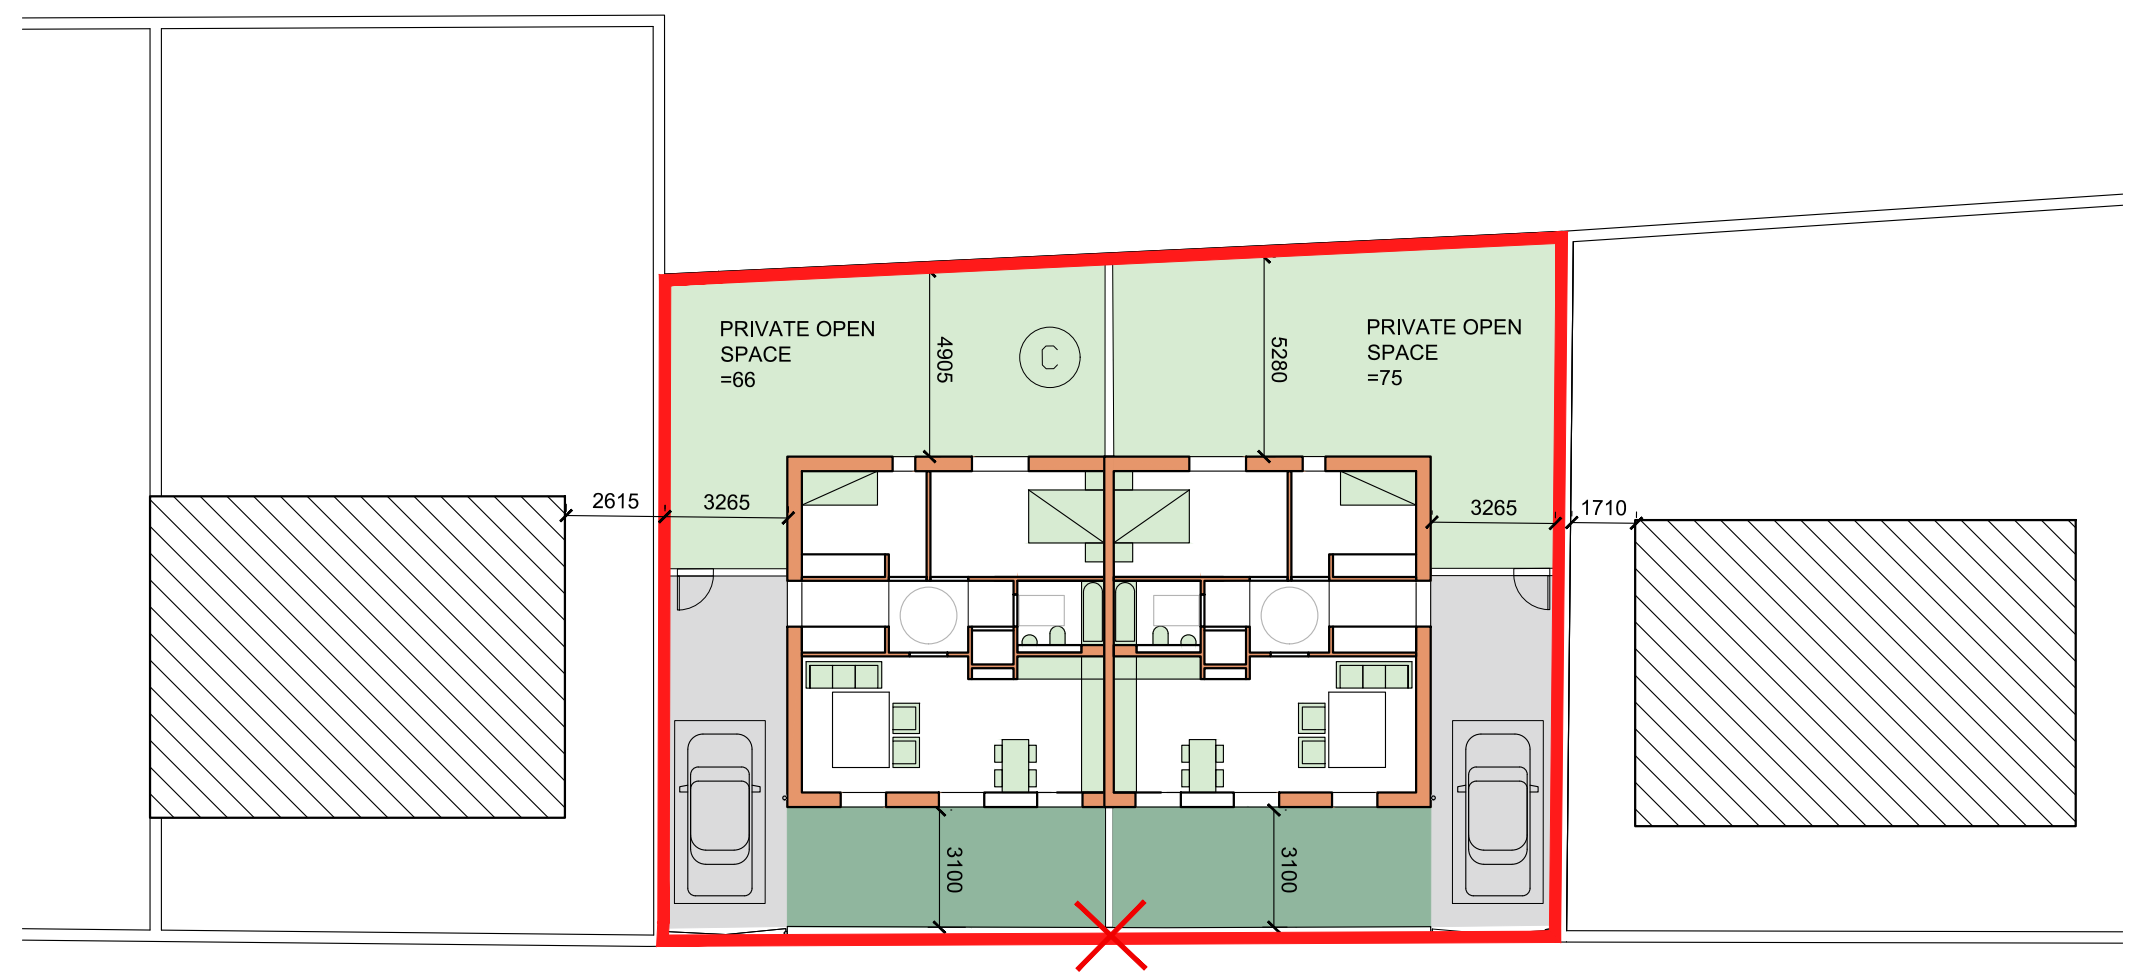

| | | | |
|---|------------|---|----------|
| Project | | CARA PARK REDEVELOPMENT, BELCAMP, DUBLIN | |
| Title | | SITE C SITE PLAN | |
| Project No. | 22_CP | Drawing No. | PP_106 |
| Scale | 1:200 @ A3 | Date | 11/24/23 |
| 32 South Terrace, Cork t: 021 4847123 e: info@ccnarchitects.net w: ccnarchitects.net | |  | |
| <small>This drawing and any design hereon is the copyright of the Architects and must not be reproduced without their consent. Drawings remain the property of the Architects. Do not scale off drawings. Use written dimensions.</small> | | | |

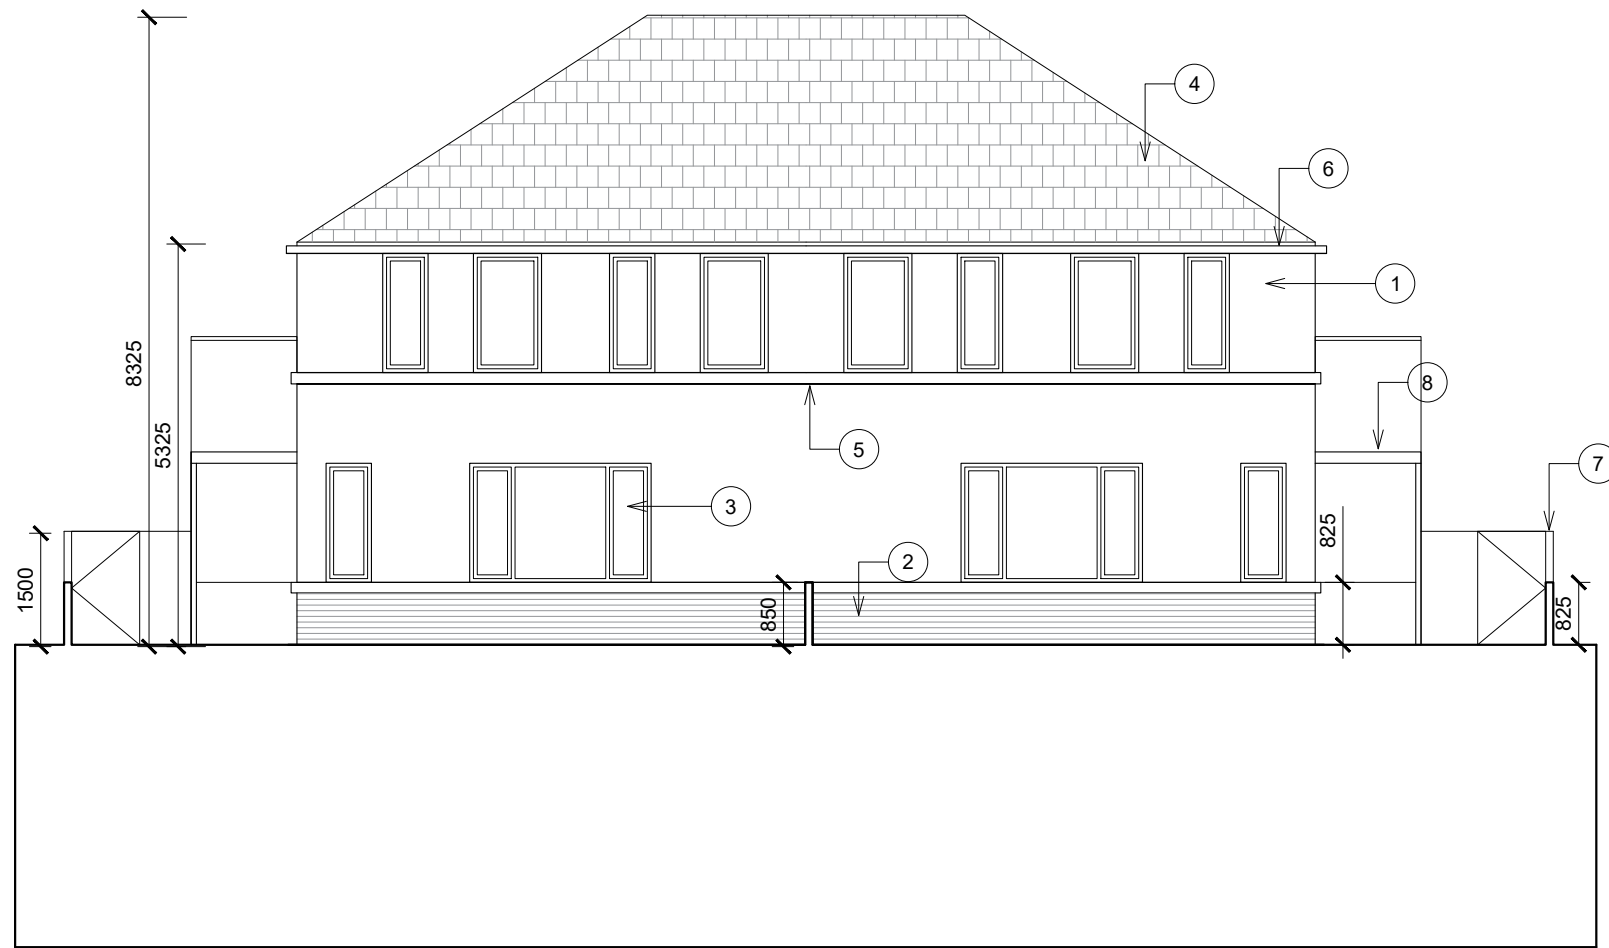

01 NORTH ELEVATIONS
111 Scale 1:100 @ A3

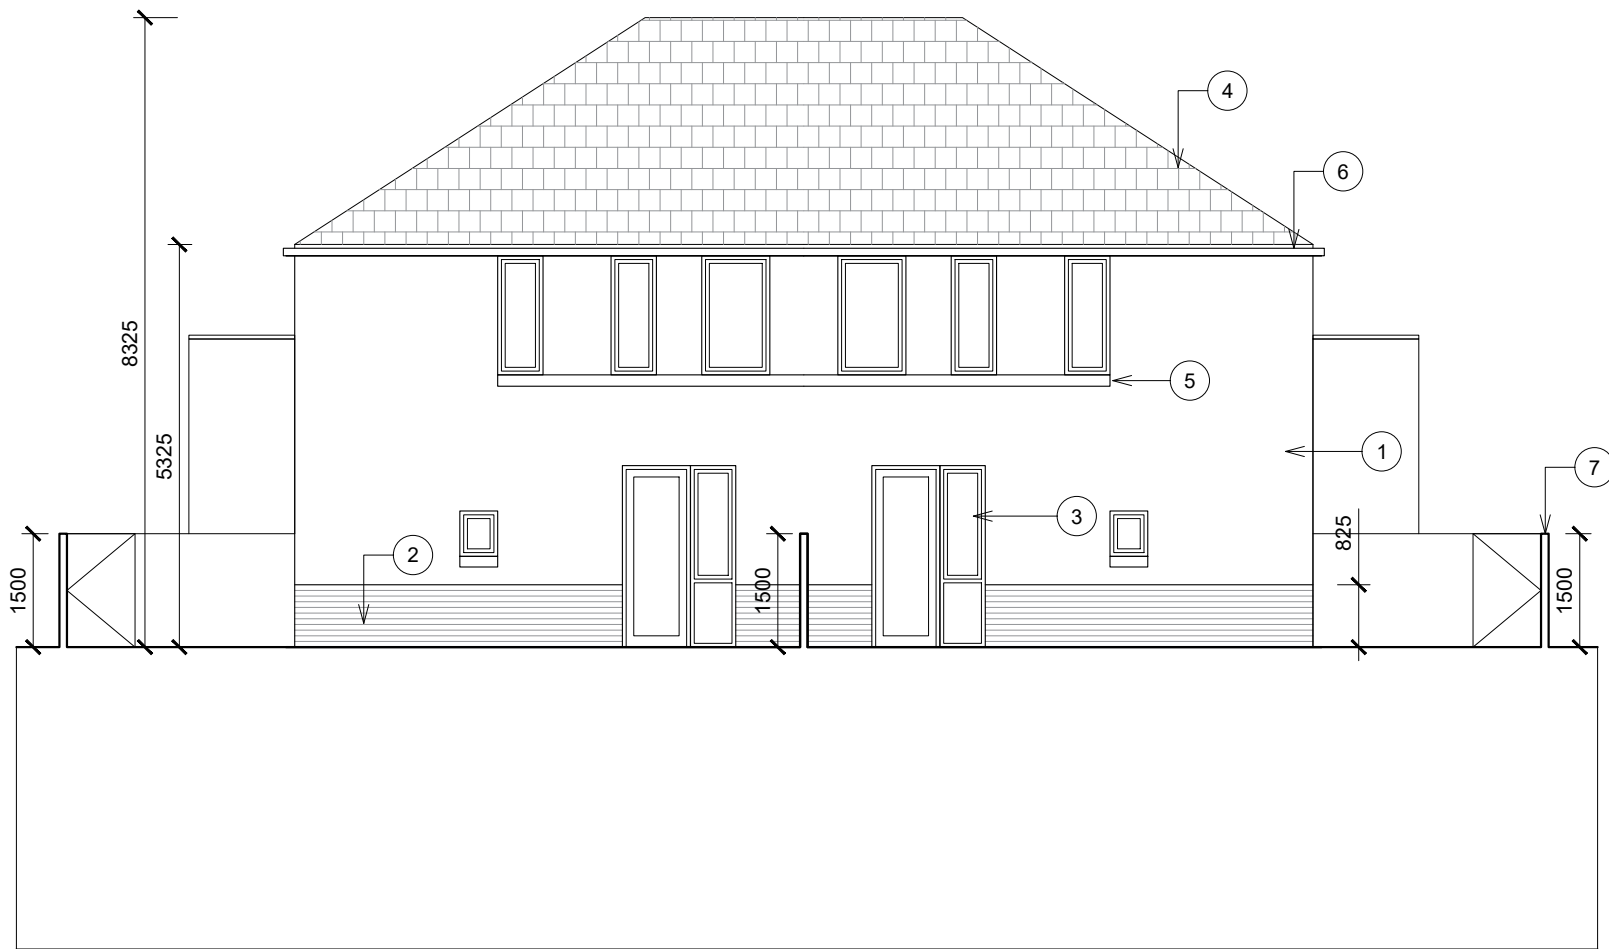

2 SOUTH ELEVATION
111 Scale 1:100 @ A3


LEGEND

- 1 WALLS - ROUGH CAST RENDER
- 2 ENGINEERING BRICK PLINTH / BASE
- 3 COMPOSITE ALUMINIUM / SOFTWOOD WINDOWS / DOORS
- 4 FIBER CEMENT SLATES
- 5 PRECAST CONCRETE CILLS / COPING
- 6 ALUMINIUM GUTTERS AND DOWN PIPES
- 7 ROUGH CAST RENDER GARDEN WALLS
- 8 STEEL CANOPY


| Rev | Description | Date |
|---|-------------|---------------------------------------|
| Project CARA PARK REDEVELOPMENT, BELCAMP, DUBLIN. | | |
| Title HOUSE TYPE 1 NORTH + SOUTH ELEVATIONS | | |
| Project No. | 22_CP | Drawing No. |
| Scale | 1:100@A3 | PP_111 |
| Date | 11/23/23 | |
| 28 South Mall, Cork, T12 X6CP t: 021 4847123 e: admin@conarchitects.net w: conarchitects.net | | COTTER & NAESSENS ARCHITECTS |
| <small>This drawing and any design hereon is the copyright of the Architects and must not be reproduced without their consent. All drawings remain the property of the Architects. Do not scale off drawings. Use written dimensions.</small> | | |

LEGEND

- ① WALLS - ROUGH CAST RENDER
- ② ENGINEERING BRICK PLINTH / BASE
- ③ COMPOSITE ALUMINIUM / SOFTWOOD WINDOWS / DOORS
- ④ FIBER CEMENT SLATES
- ⑤ PRECAST CONCRETE CILLS / COPING
- ⑥ ALUMINIUM GUTTERS AND DOWN PIPES
- ⑦ ROUGH CAST RENDER GARDEN WALLS

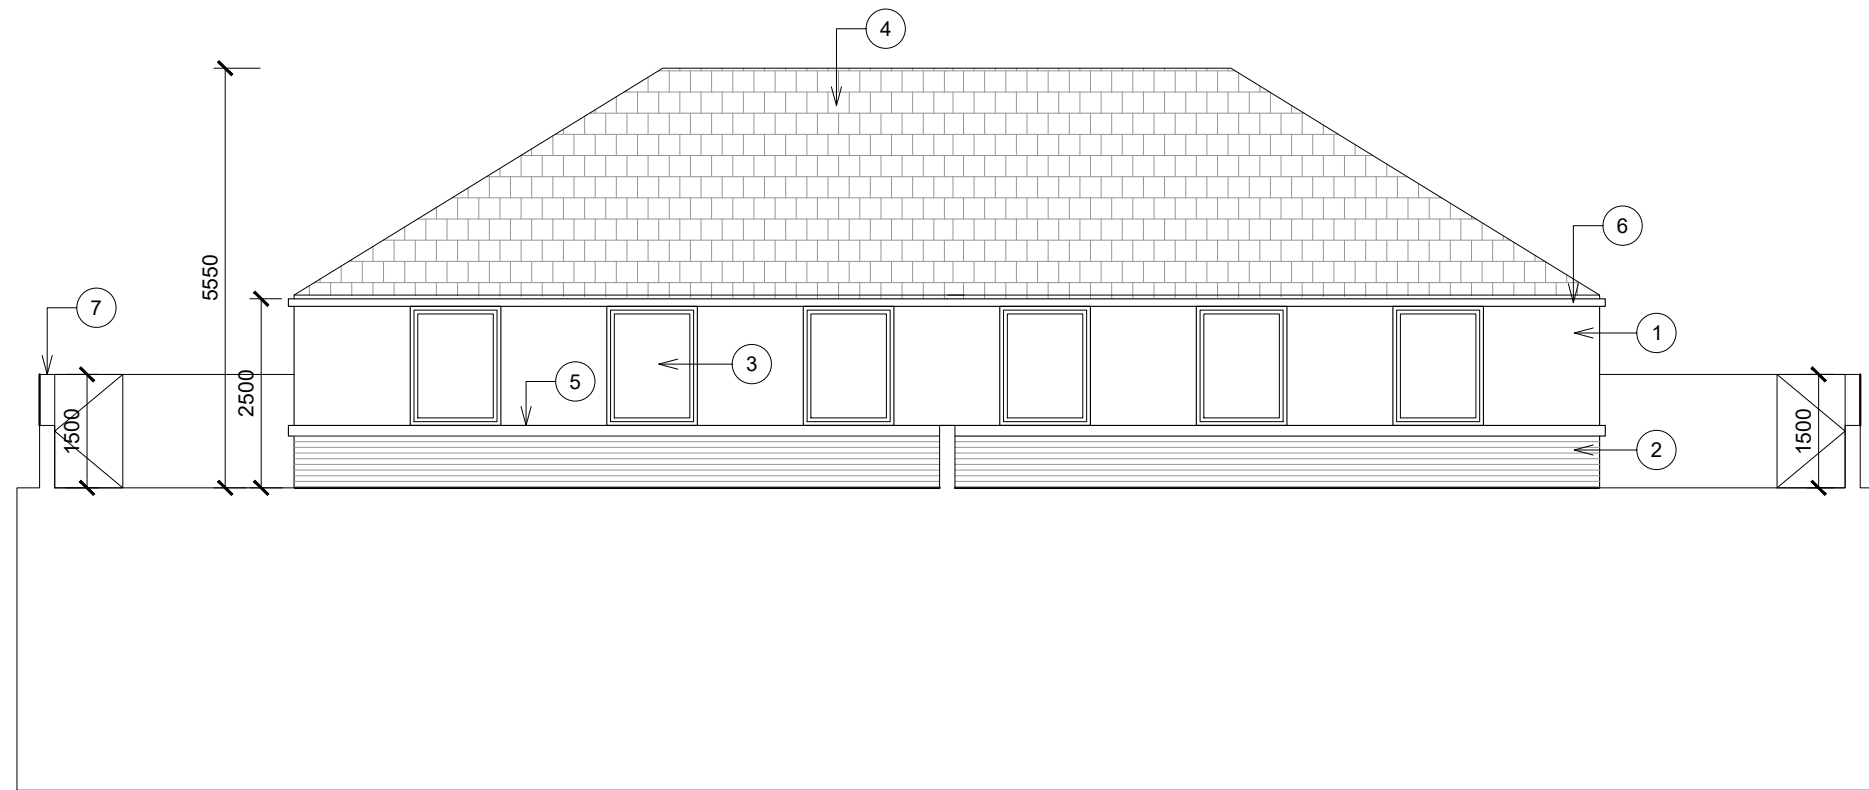

01 EAST ELEVATION
120 Scale 1:100 @ A3

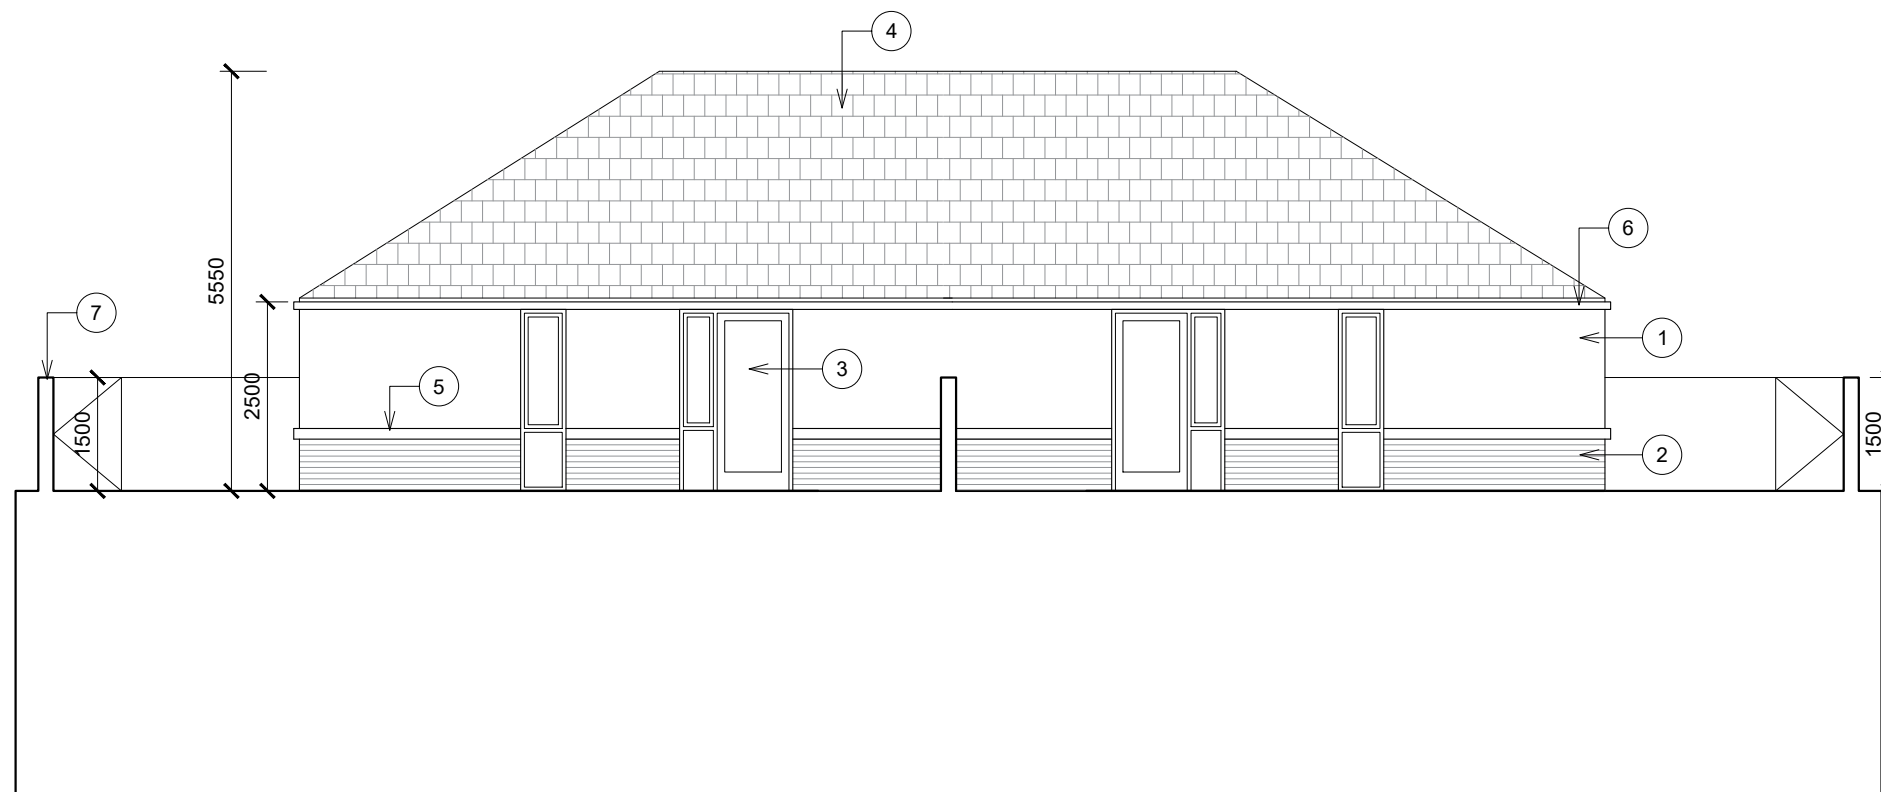

02 WEST ELEVATION
120 Scale 1:100 @ A3


| Rev | Description | Date |
|-----|-------------|------|
| | | |

| | |
|---|-----------------------|
| Project CARA PARK REDEVELOPMENT, BELCAMP, DUBLIN. | |
| Title HOUSE TYPE 3 EAST + WEST ELEVATIONS | |
| Project No. 22_CP | Drawing No. PP_120 |
| Scale 1:100@A3 | Date 11/24/23 |
| 28 South Mall, Cork, T12 X6CP t: 021 4847123 e: admin@conarchitects.net w: conarchitects.net | |
| | |


This drawing and any design hereon is the copyright of the Architects and must not be reproduced without their consent. All drawings remain the property of the Architects. Do not scale off drawings. Use written dimensions.



01 PROPOSED SECTION
122 Scale 1:200 @ A3

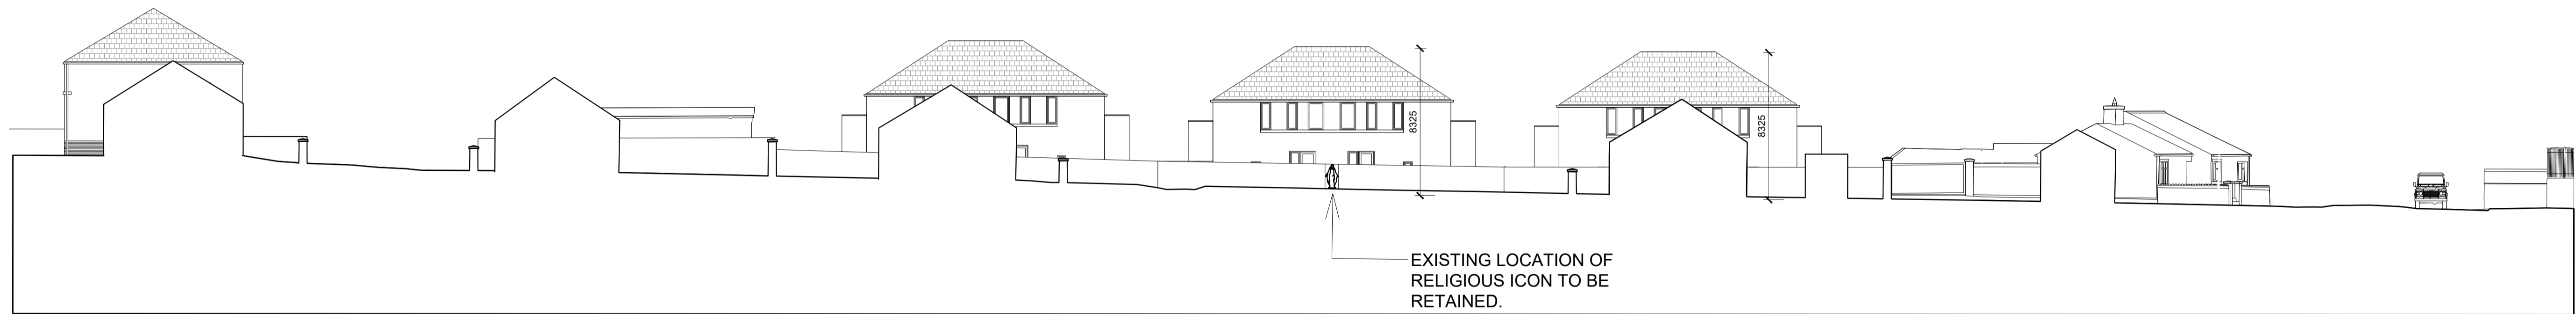

02 PROPOSED SECTION
122 Scale 1:200 @ A3

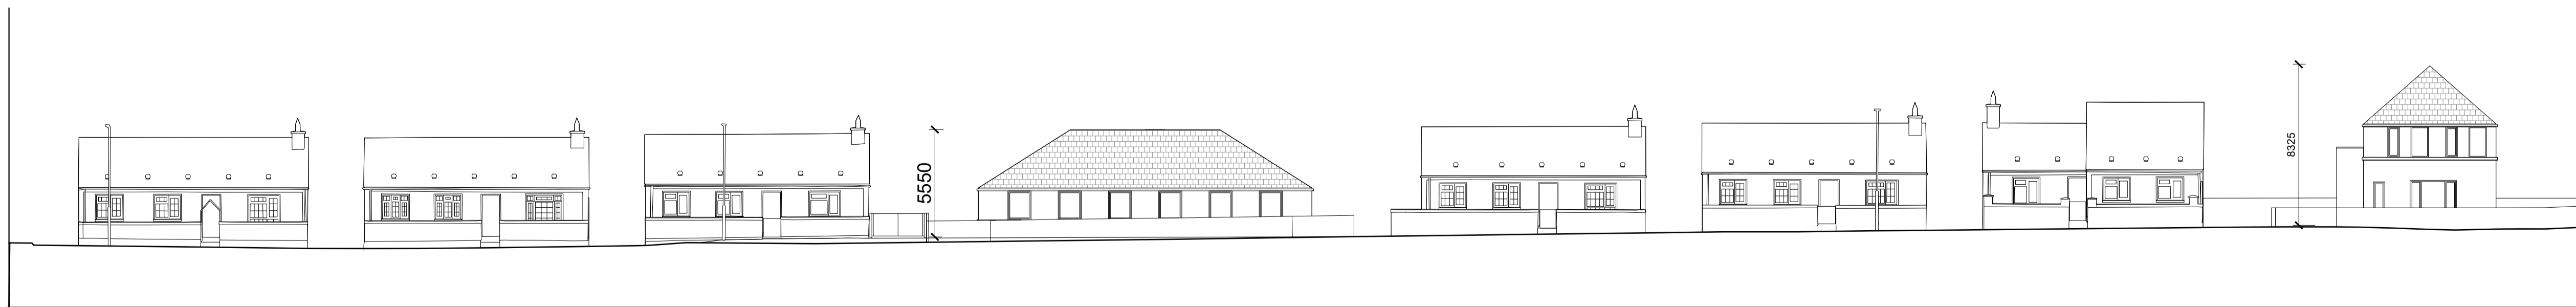

03 PROPOSED SECTION
122 Scale 1:200 @ A3

| Rev | Description | Date |
|-----|-------------|------|
|-----|-------------|------|

Project
CARA PARK REDEVELOPMENT,
BELCAMP, DUBLIN.

Title
CONTIGUOUSELEVATION 3

Project No. 22_CP Drawing No.
Scale 1:200@A3 PP_122
Date 11/27/23

28 South Mall, Cork, T12 X6CP
t: 021 4847123
e: admin@conarchitects.net
w: conarchitects.net

This drawing and any design hereon is the
copyright of the Architects and must not
be reproduced without their consent.
Drawings remain the property of the
Architects. Do not scale off drawings. Use
written dimensions.

COTTER
&
NAESSENS
ARCHITECTS