


PROPOSED FLOOR PLAN

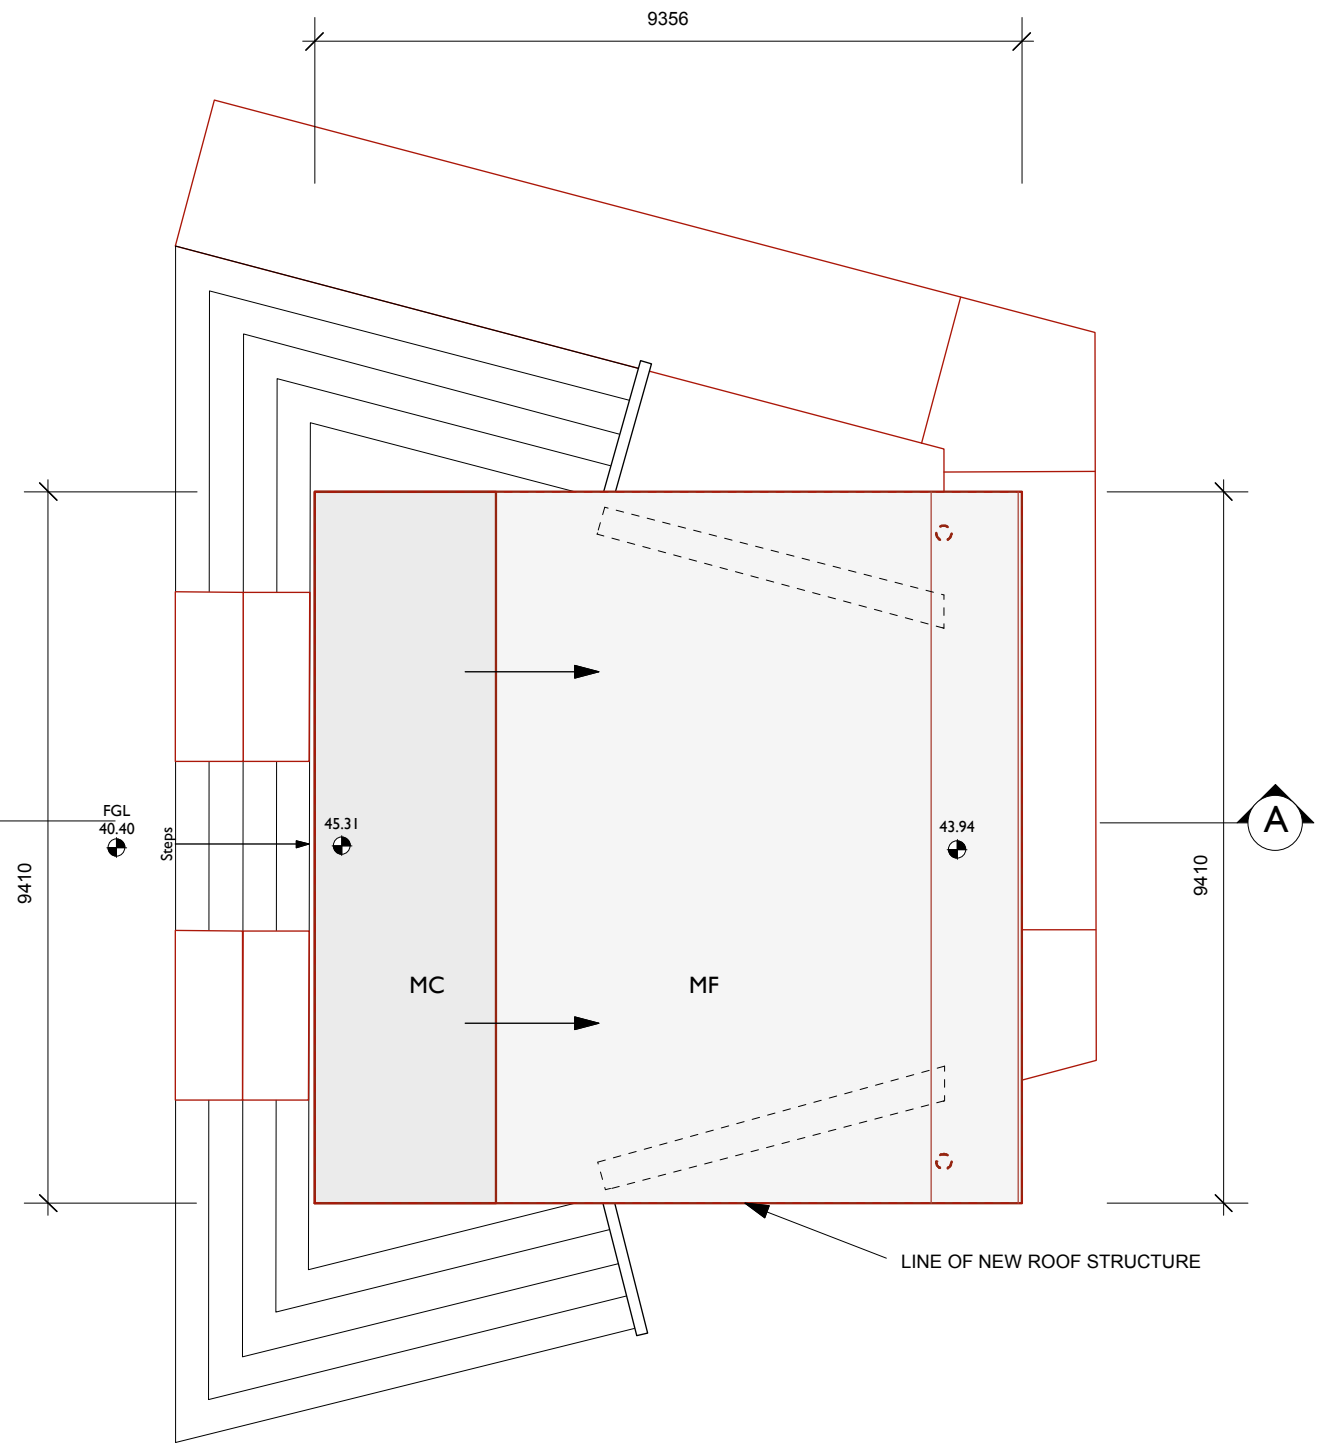


PROPOSED ROOF PLAN

USE FIGURED DIMENSIONS ONLY.
DO NOT SCALE DRAWINGS.
READ IN CONJUNCTION WITH SPECIFICATION AND CONSULTANTS DRAWINGS.
REPORT ANY DISCREPANCIES IN DRAWINGS TO ARCHITECT BEFORE PUTTING WORK IN HAND.
CHECK ALL DIMENSIONS ON SITE.
THIS DRAWING IS THE COPYRIGHT OF HOWLEY HAYES ARCHITECTS AND MAY NOT BE REPRODUCED, IN WHOLE OR PART, WITHOUT PRIOR AGREEMENT.

Material Legend

- FC - Fair faced concrete
- SG - Corten steel gates
- SF - Corten steel fins
- SL - Corten steel lining
- SP - Stone Paving
- MF - Metal Finish
- MC - Metal Capping
- UL - Up lighters
- RF - Render Finish
- SB - Steel beam
- TM - Tarmacadam

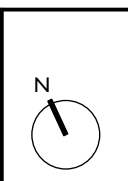

REV.	NOTES	DATE
P	Part 8 Notification	14 / 09 / 2016

HOWLEY HAYES ARCHITECTS
19 Rock Hill, Blackrock, Co. Dublin info@howleyhayes.ie T:01 278 4644 F:01 278 4464

PROJECT:
Bushy Park Tearooms & Bandstand

CLIENT:
DCC Culture, Recreation, Amenity & Community Department

DRAWING TITLE:
Proposed Plans - Bandstand

DRAWING NO.:
115

PROJECT STAGE:	JOB NO.:	SCALE:	DATE:	DRAWN:	CHECKED BY:	REVISION:
Planning	BP 432	1:100@A3	06.2016	JM	cc	P