




PROPOSED SECTION A-A

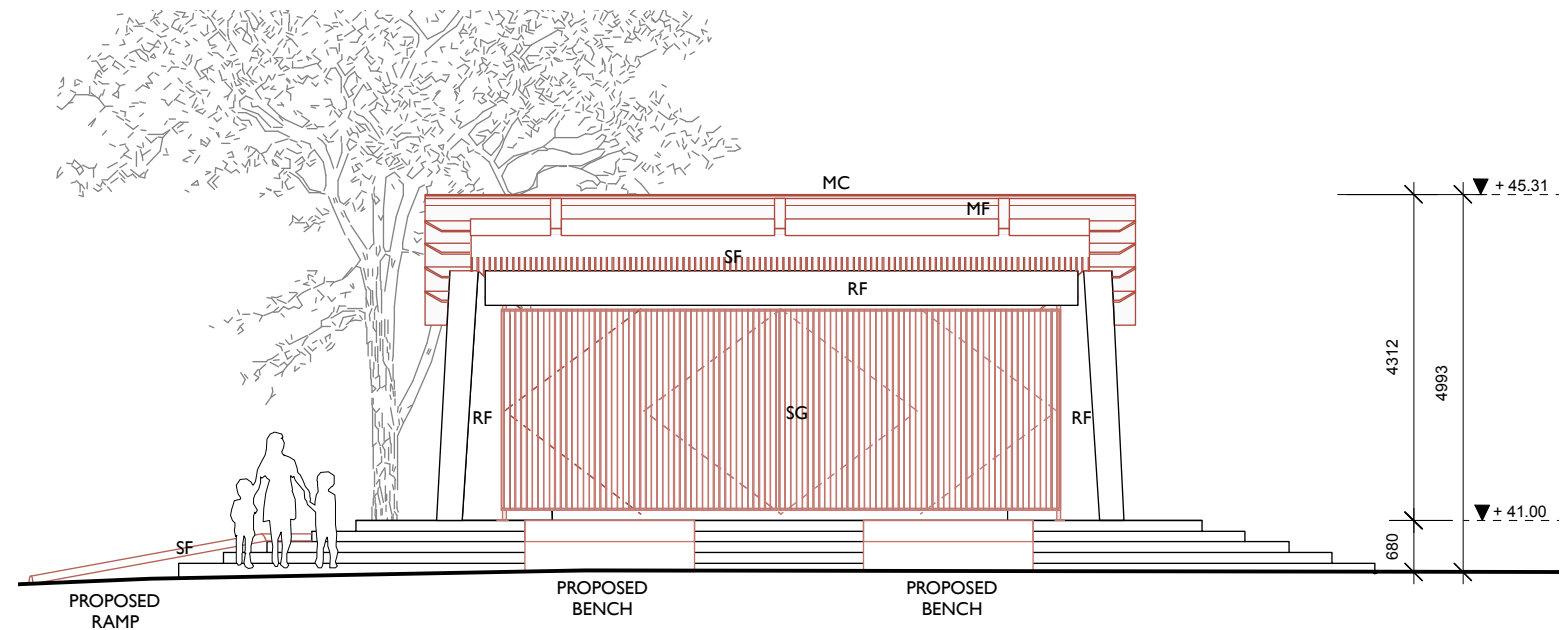

PROPOSED FRONT / WEST ELEVATION

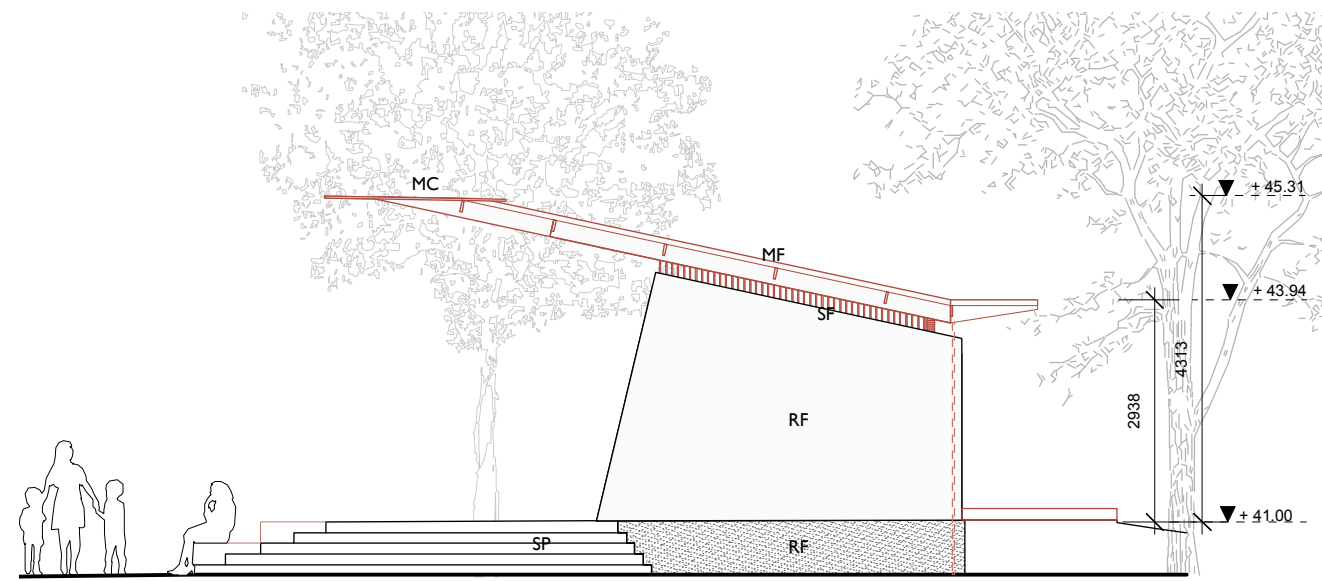

PROPOSED SIDE / SOUTH ELEVATION

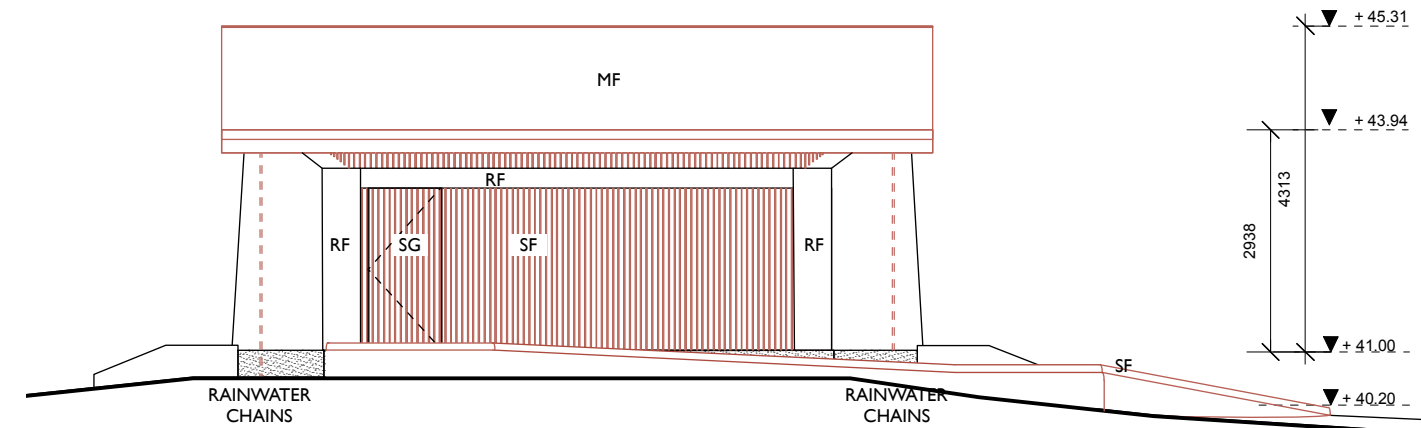

PROPOSED REAR / EAST ELEVATION

USE FIGURED DIMENSIONS ONLY.  
DO NOT SCALE DRAWINGS.  
READ IN CONJUNCTION WITH SPECIFICATION  
AND CONSULTANTS DRAWINGS.  
REPORT ANY DISCREPANCIES IN DRAWINGS TO  
ARCHITECT BEFORE PUTTING WORK IN HAND.  
CHECK ALL DIMENSIONS ON SITE.  
THIS DRAWING IS THE COPYRIGHT OF HOWLEY  
HAYES ARCHITECTS AND MAY NOT BE  
REPRODUCED, IN WHOLE OR PART, WITHOUT  
PRIOR AGREEMENT.

**Material Legend**

- FC - Fair faced concrete
- SG - Corten steel gates
- SF - Corten steel fins
- SL - Corten steel lining
- SP - Stone Paving
- MF - Metal Finish
- MC - Metal Capping
- UL - Up lighters
- RF - Render Finish
- SB - Steel beam
- TM - Tarmacadam

REV.	NOTES	DATE
P	Part 8 Notification	14 / 09 / 2016

**HOWLEY HAYES ARCHITECTS**  
19 Rock Hill, Blackrock, Co. Dublin info@howleyhayes.ie T:01 278 4644 F:01 278 4464

PROJECT:  
**Bushy Park Tearooms & Bandstand**

CLIENT:  
DCC Culture, Recreation, Amenity & Community Department

DRAWING TITLE:  
Proposed Section & Elevations - Bandstand

DRAWING NO.:  
145

PROJECT STAGE: Planning	JOB NO.: BP 432	SCALE: 1:100@A3	DATE: 06.2016	DRAWN: JM	CHECKED BY: CC	REVISION: P
----------------------------	--------------------	--------------------	------------------	--------------	-------------------	----------------