



**With further reference to the grant of a licence to Smithfield Boxing Club for use of
Aughrim Sports Hall, Aughrim Street, Dublin 7**

Report No. 249/2016 which was assented to by the City Council at its meeting on 5th September 2016 approved the grant of a licence to Smithfield Boxing Club Limited for use of Aughrim Sports Hall, Aughrim Street, Dublin 7 for 4 years and 9 months for use as a boxing club only.



The legal formalities have not yet been completed and the Development Department has been informed that the transaction should be completed in the name of Igor Khmil, Desmond Maguire and Sean Kimmage on behalf of Smithfield Boxing Club, in accordance with the terms and conditions already agreed. There is no objection to this proposal.

Accordingly, it is proposed to vary Report No. 249/2016 assented to by the City Council at its meeting on 5th September 2016 insofar as it relates to the name of the other party and to complete this transaction in the names of Igor Khmil, Desmond Maguire and Sean Kimmage on behalf of Smithfield Boxing Club.

This report is submitted in accordance with the requirements of Section 183 of the Local Government Act, 2001.

Paul Clegg
Executive Manager

21st October 2016

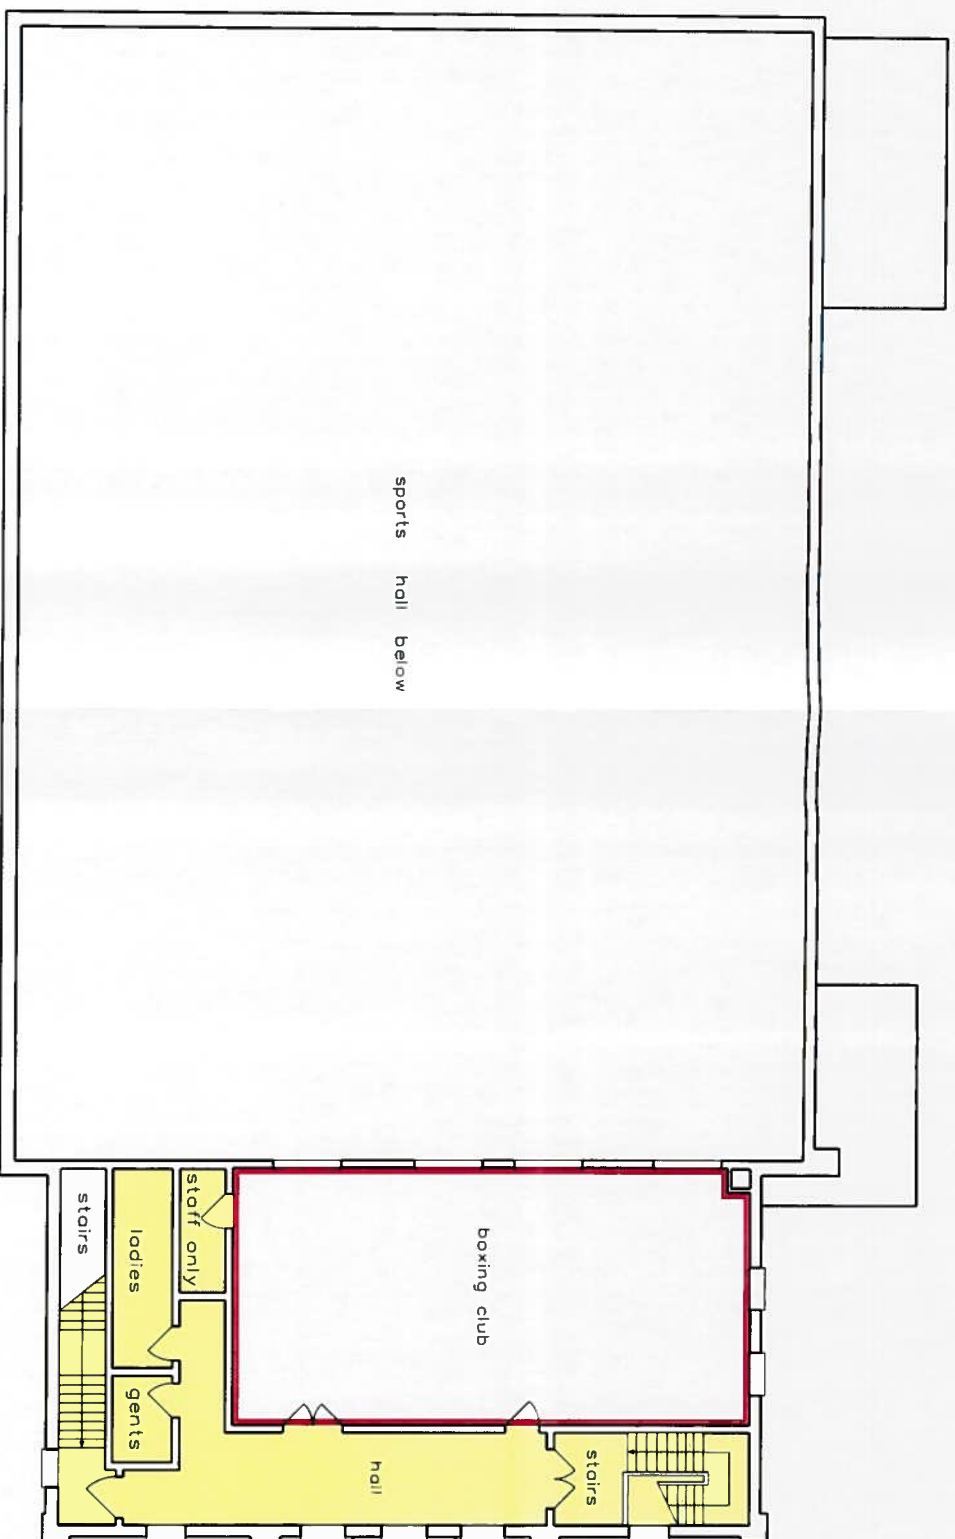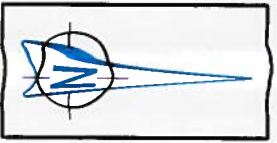

First Floor Plan

- COMMON AREAS
- FIRST FLOOR STUDIO

Aughrim Street Sports Hall
 Dublin City Council to Smithfield Boxing Club Limited
 Grant of a 4 years and 9 months licence



Comhairle Cathrach
Bhaile Átha Cliath
Dublin City Council

An Roinn Comhshaoil agus Iompair
Rannán Suirbhéireachta agus Léarscáilithe
 Environment and Transportation Department
 Survey and Mapping Division



O.S REF 3197-23	SCALE 1:200
DATE 24.06.2016	SURVEYED / PRODUCED BY T.J.C.

FILE NO SM-2014-0446 - 0204- C22 - 002 - B.dgn	INDEX No FOLDER No CODE IMG No REV
--	---

MICHAEL PHILLIPS
 CITY ENGINEER

THIS MAP IS CERTIFIED TO BE COMPUTER GENERATED BY DUBLIN CITY COUNCIL FROM ORDNANCE SURVEY DIGITAL MAPPING SURVEY, MAPPING AND RELATED RESEARCH APPROVED
APPROVED
THOMAS CURRAN
 ACTING MANAGER LAND SURVEYING & MAPPING
 DUBLIN CITY COUNCIL

INDEX No.
SM-2014-0446
002

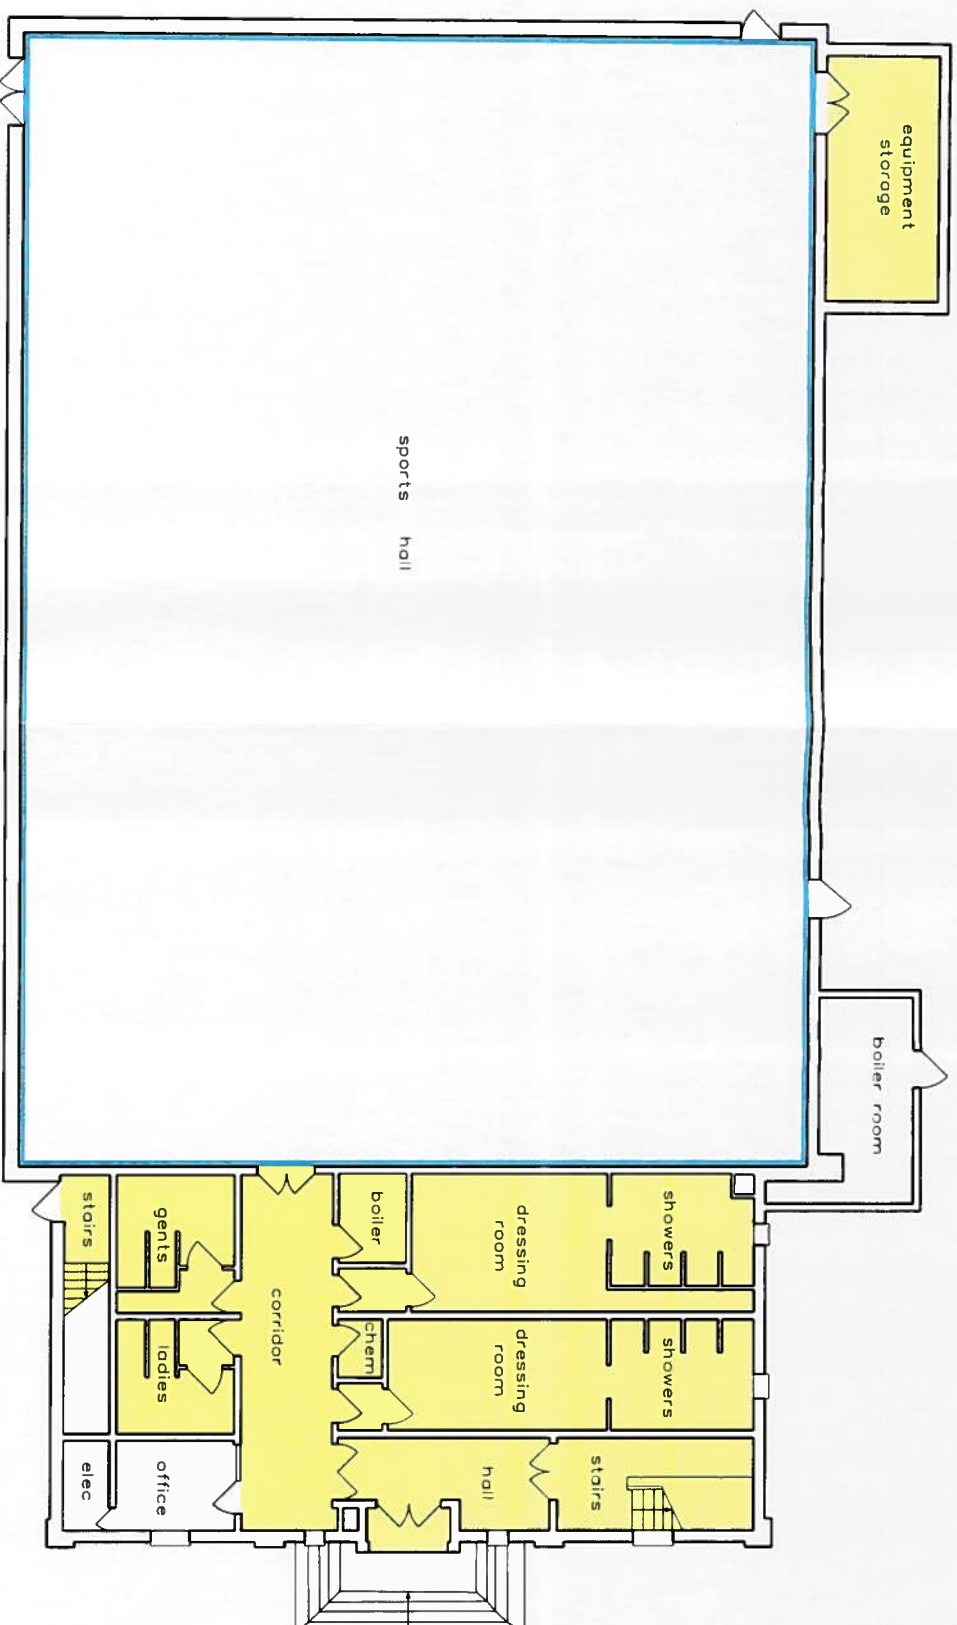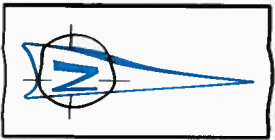

Ground Floor Plan

- COMMON AREAS
- SPORTS HALL

Aughrim Street Sports Hall
 Dublin City Council to Smithfield Boxing Club Limited
 Grant of a 4 years and 9 months licence



Comhairle Cathrach
Bhaile Átha Cliath
Dublin City Council

An Roinn Comhshaoil agus Iompair
Rannán Suirbhéireachta agus Léarscáilithe
 Environment and Transportation Department
 Survey and Mapping Division

O.S REF 3197-23	SCALE 1:200
DATE 24.06.2016	SURVEYED / PRODUCED BY T.J.C.

FILE NO SM-2014-0446 - 0204- C22 - 001 - B.dgn	INDEX No	FOLDER No	CODE	DMG No	REV
--	-----------------	------------------	-------------	---------------	------------

MICHAEL PHILLIPS
 CITY ENGINEER

THOMAS CURRAN
 ACTING MANAGER LAND SURVEYING & MAPPING
 DUBLIN CITY COUNCIL

INDEX No.
SM-2014-0446
001