


**LOCATION MAP SCALE 1:1000**

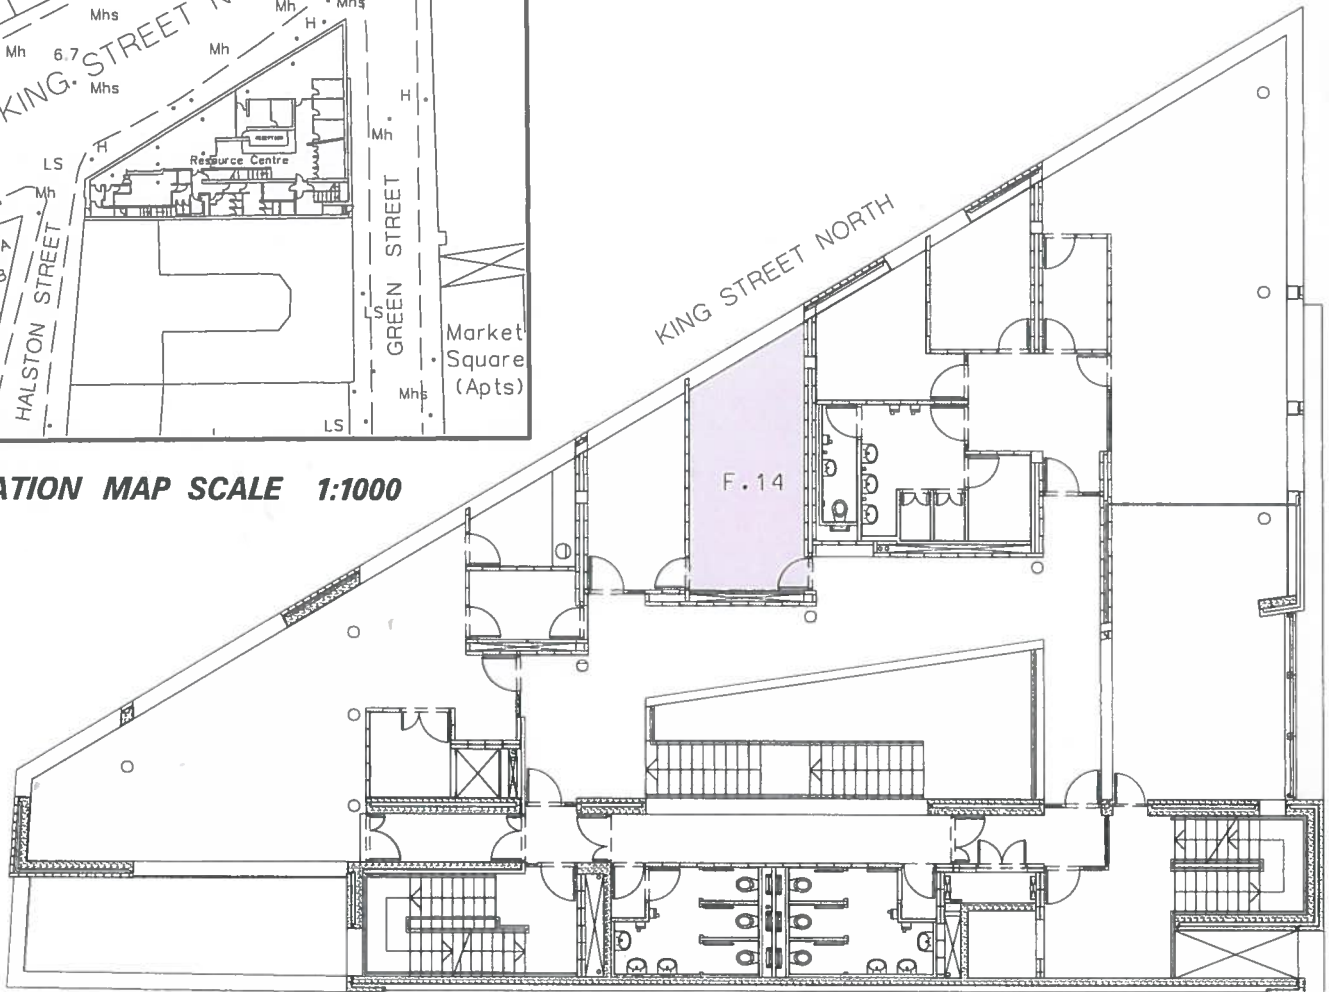

**FIRST FLOOR PLAN (SCALE 1:200)**

**HALSTON STREET /NORTH KING STREET /GREEN STREET - MACRO BUILDING**  
**Rooms F.14 (AREA: 18.8 sq m)**  
**Dublin City Council to NWIC Training and Development**  
**DISPOSAL OF LICENCE**



**DUBLIN CITY COUNCIL**

*Comhairle Cathrach Bhaile Átha Cliath*  
**ENVIRONMENT AND ENGINEERING DEPARTMENT**  
*An Roinn Comhshaoil agus Innealtóireachta*  
**SURVEY AND MAPPING SERVICES DIVISION**  
*Rannán Seirbhísi Suirbhéireachta agus Léarscailithe*

<b>O.S REF</b> 3263-04, 3263-05	<b>SCALE</b> 1:1000 / 1:200
<b>DATE</b> 14.02.2013	<b>SURVEYED/ PRODUCED BY</b> TJC

<b>INDEX No</b>	<b>FOLDER No</b>	<b>CODE</b>	<b>DWG No</b>	<b>REV</b>
<b>FILE NO</b>	SM-2010-0367-0204- C3 - 004 - A.dgn			

FOR PROPERTY REGISTRATION AUTHORITY PURPOSES ONLY  
THIS MAP IS CERTIFIED TO BE COMPUTER GENERATED BY DUBLIN CITY COUNCIL FROM ORDNANCE SURVEY DIGITAL MAPBASE

**INDEX No.**  
  
**SM-2010-0367-004**

**MICHAEL PHILLIPS**  
**CITY ENGINEER**

SIGNED \_\_\_\_\_  
**PATRICK SHINE**  
 MANAGER LAND SURVEYING & MAPPING  
 DUBLIN CITY COUNCIL