



LOCATION MAP SCALE 1:1000

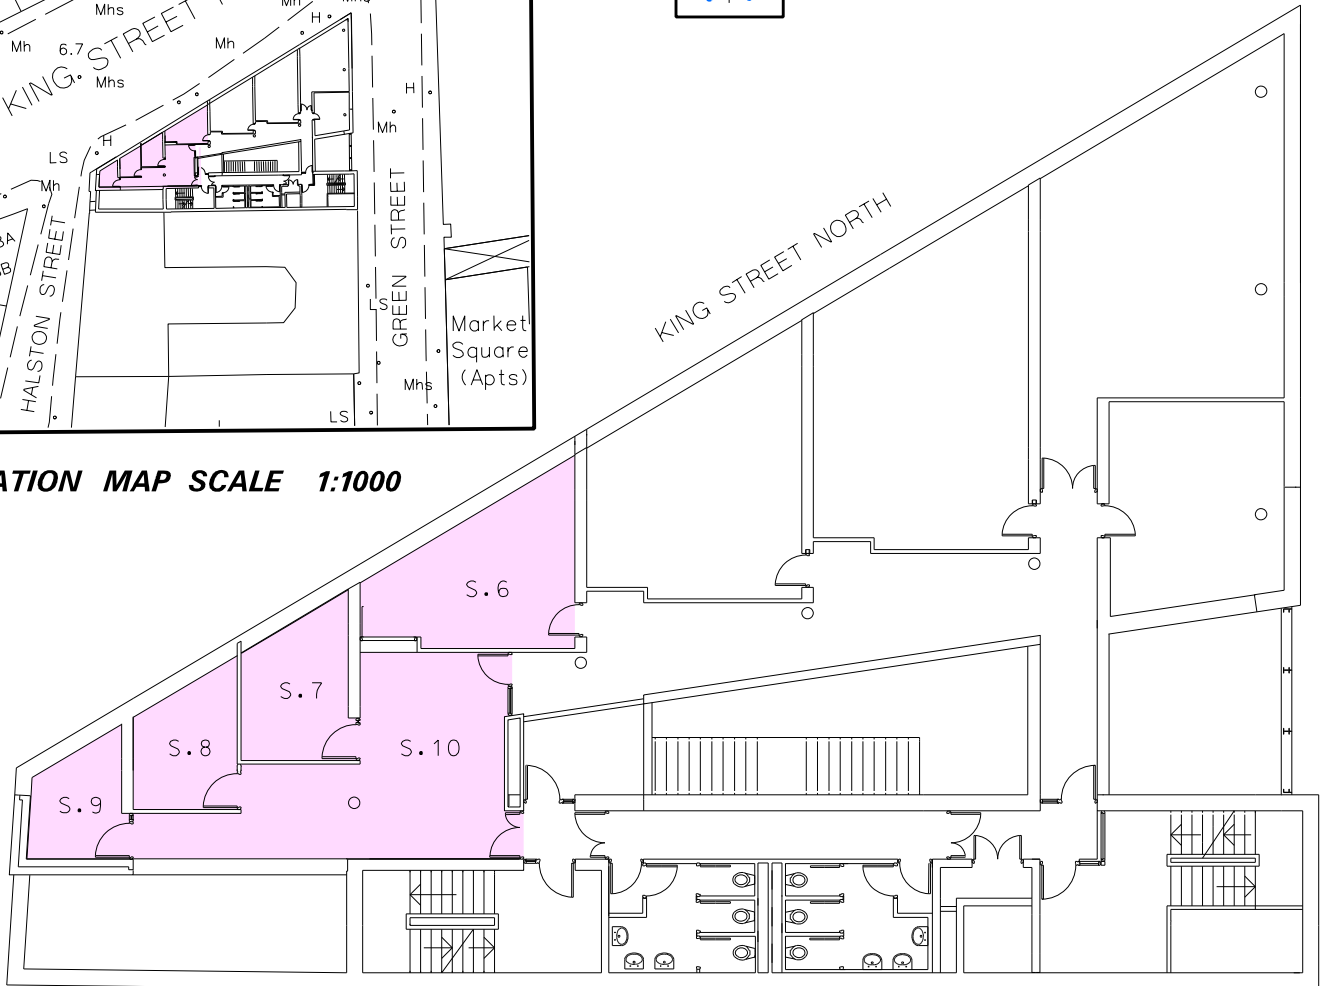

SECOND FLOOR PLAN (SCALE 1:200)

HALSTON STREET /NORTH KING STREET /GREEN STREET - MACRO BUILDING
Rooms S6, S.7, S.8, S.9, S.10 (AREA: 79.06 sq m)
Dublin City Council to Snug Counselling Service
GRANT OF LICENCE



Dublin City
Baile Átha Cliath

DUBLIN CITY COUNCIL

Comhairle Cathrach Bhaile Átha Cliath

ENVIRONMENT AND ENGINEERING DEPARTMENT

An Roinn Comhshaoil agus Innealtóireachta

SURVEY AND MAPPING SERVICES DIVISION

Rannán Seirbhísi Suirbhéireachta agus Léarscailithe

O.S REF 3263-04, 3263-05	SCALE 1:1000 / 1:200
------------------------------------	--------------------------------

DATE 12.02.2014	SURVEYED/ PRODUCED BY FC
---------------------------	--

MICHAEL PHILLIPS
CITY ENGINEER

INDEX No	FOLDER No	CODE	DWG No	REV
FILE NO	SM-2010-0367-0204- C3 - 006 - A.dgn			

FOR PROPERTY REGISTRATION AUTHORITY PURPOSES ONLY
THIS MAP IS CERTIFIED TO BE COMPUTER GENERATED BY DUBLIN CITY COUNCIL FROM ORDNANCE SURVEY DIGITAL MAPBASE

SIGNED _____
 THOMAS CURRAN
 ACTING MANAGER LAND SURVEYING & MAPPING
 DUBLIN CITY COUNCIL

INDEX No.
SM-2010-0367-006