

GROUND FLOOR PLAN (Part of)



Scale 1:100

No 2D MARY AIKENHEAD HOUSE, JAMES'S STREET, DUBLIN 8.

DUBLIN CITY COUNCIL TO SANDER BEELDMAN

GRANT OF 3 YEAR LICENCE

LICENCE AREA SHOWN THUS

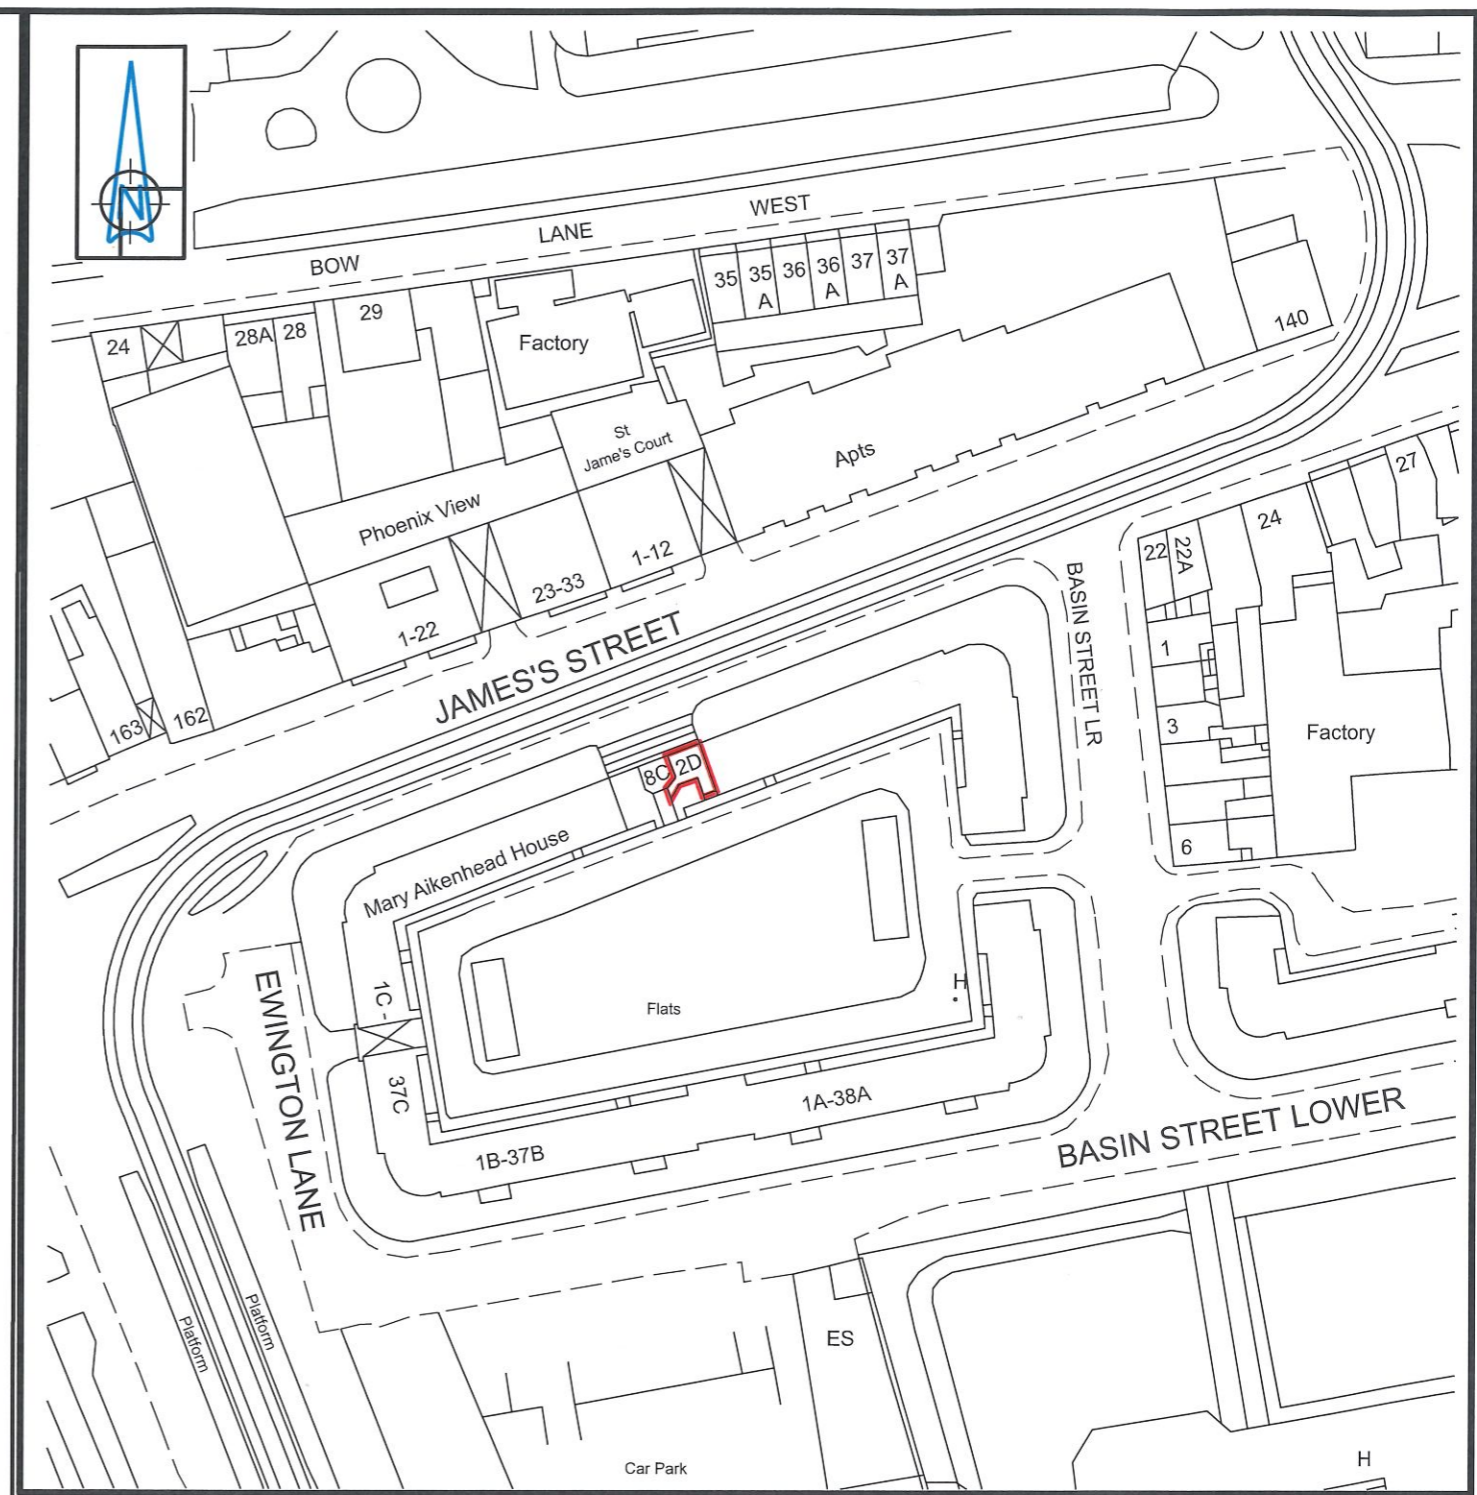 

Comhairle Cathrach
Bhaile Átha Cliath
Dublin City Council

An Roinn Comhshaoil agus Iompair
Rannán Suirbhéireachta agus Léarscáilithe
Environment and Transportation Department
Survey and Mapping Division

O.S REF 3263-8, 3263-13	SCALE 1:1000, 1-100
DATE 28-01-2020	SURVEYED / PRODUCED BY T. Curran

INDEX No	FOLDER No	CODE	DWG No	REV
FILE NO		SM-2017-0291-0204-C3-001-D.dgn		

Dr JOHN W. FLANAGAN
CEng FIEI FICE
CITY ENGINEER

THIS MAP IS CERTIFIED TO BE COMPUTER GENERATED BY
DUBLIN CITY COUNCIL FROM ORDNANCE SURVEY DIGITAL MAPBASE
SURVEY, MAPPING AND RELATED RESEARCH APPROVED
APPROVED **THOMAS CURRAN**
ACTING MANAGER LAND SURVEYING & MAPPING
DUBLIN CITY COUNCIL

INDEX No.
SM-2017-0291

OSi data : © Ordnance Survey Ireland. All rights reserved. Licence Number 2018 /23/CCMA/ Dublin City Council