


Surveyed 1968-1969
Revised 2016
Levelled 1968-1983

Urban PLACE Map

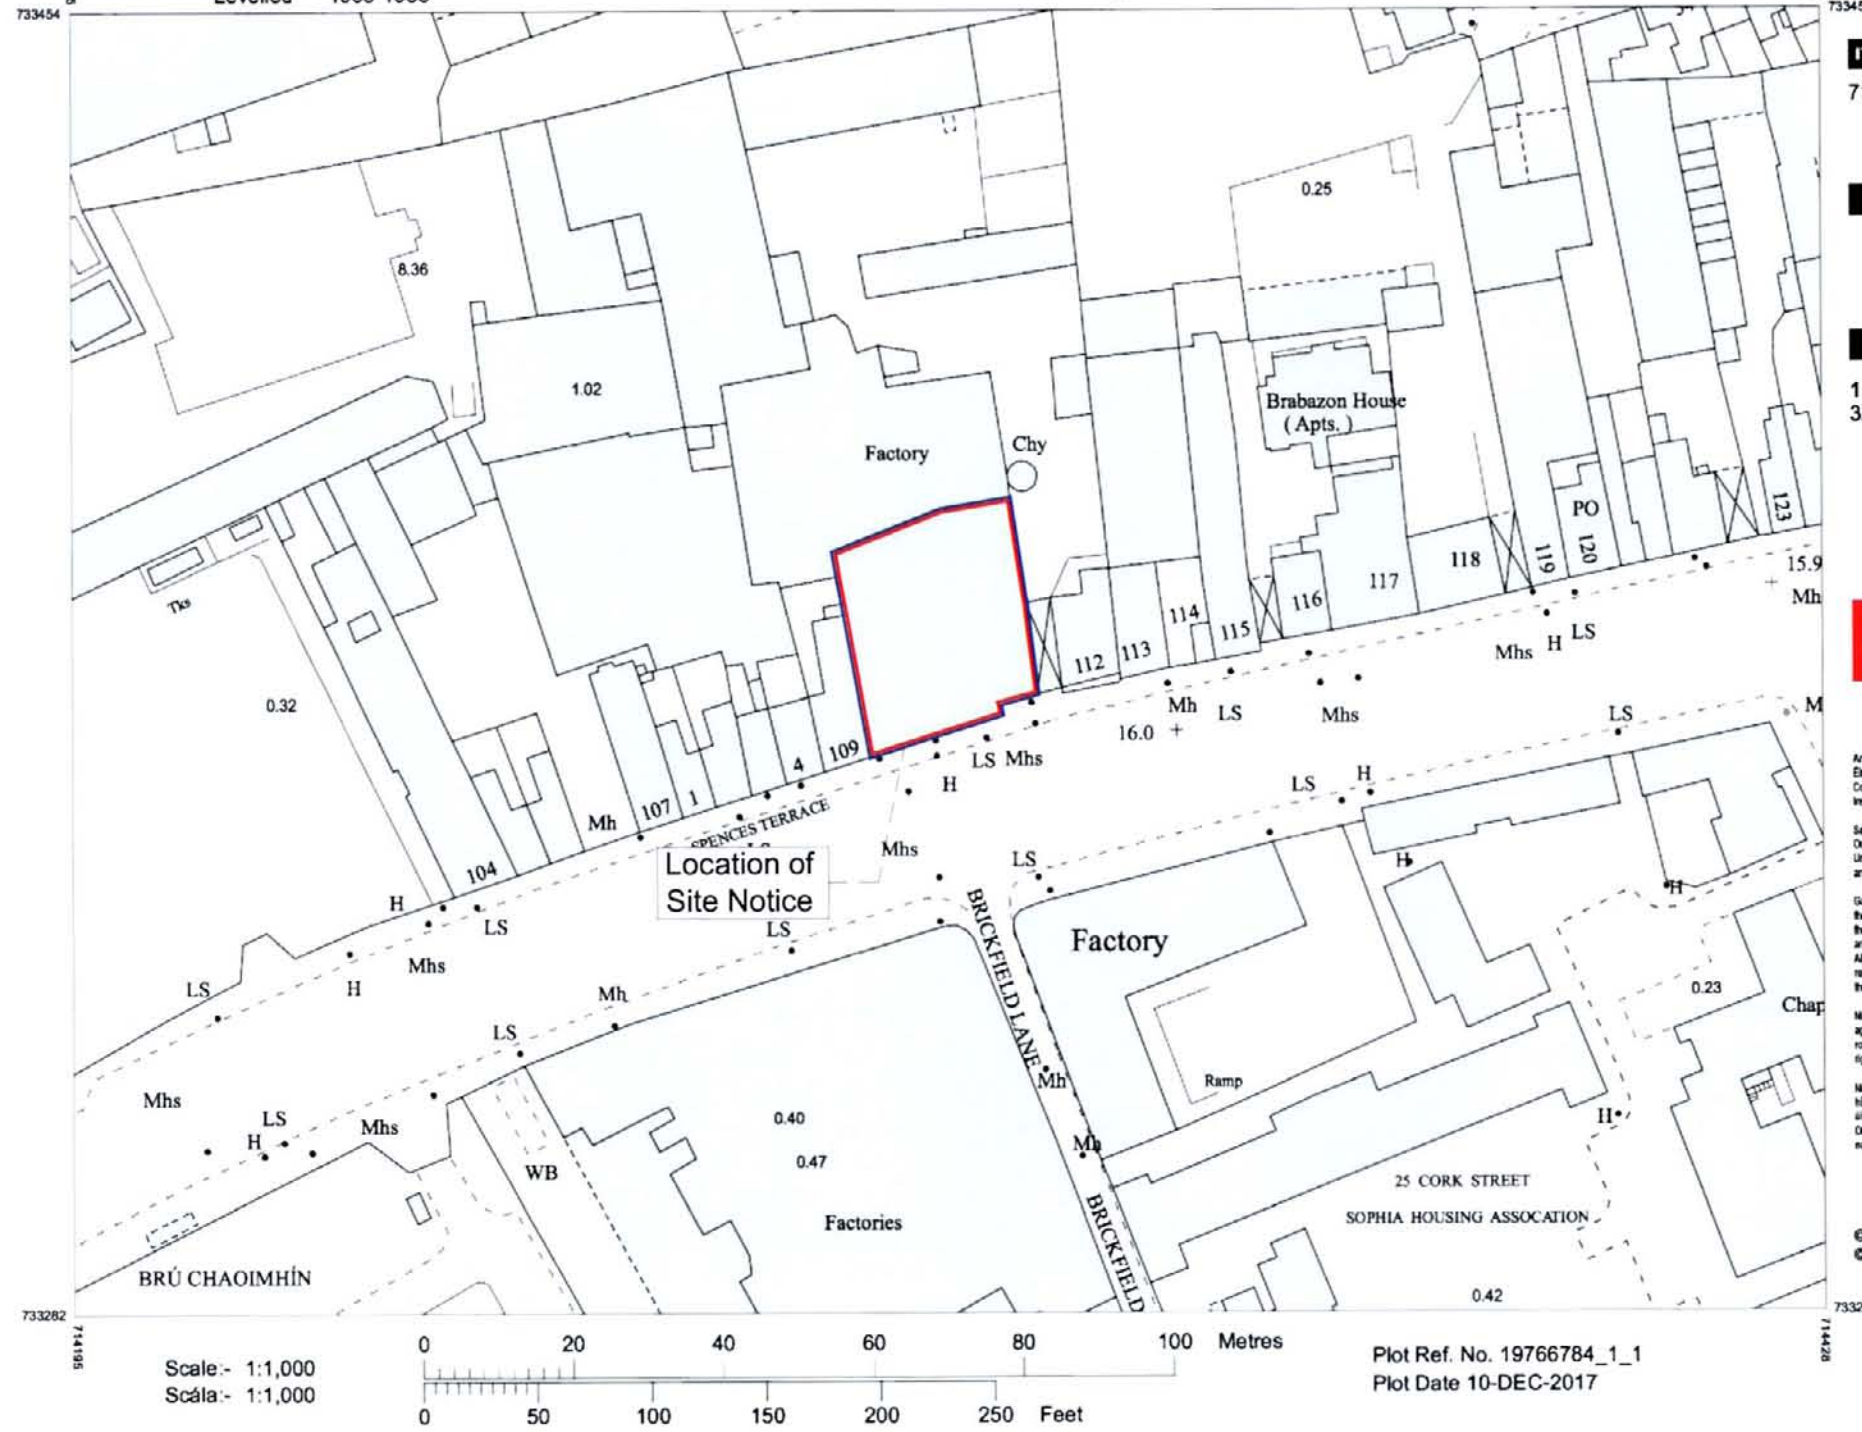

ITM CENTRE PT COORDS

714312,733368

DESCRIPTION

MAP SHEETS

1:1000
3263-13 3263-14



Area thosaigh agus thosaigh ag Suirbhéireacht Ordánais Éireann, Páirc an Fhionnulais, Baile Átha Cliath 8, Éire. Compiled and published by Ordnance Survey Ireland, Phoenix Park, Dublin 8, Ireland.

Síomairt slánuathair neamh-éilimhe cois-chloí Shuirbhéireacht Ordánais Éireann agus Rialtas na hÉireann. Unauthorised reproduction infringes Ordnance Survey Ireland and Government of Ireland copyright.

Gach cead ar cosaint. Níl cead ach san chuid den bhreathnach seo a chloí, a athscrúduit nó a thar é a úsáid. Níl cead ar an bhreathnach seo a scrúduit nó a úsáid an chloí.

All rights reserved. No part of this publication may be copied, reproduced or transmitted in any form or by any means without the prior written permission of the copyright owners.

Níl cead ar an bhreathnach seo a scrúduit nó a úsáid an chloí. 

Níl cead ar an bhreathnach seo a scrúduit nó a úsáid an chloí. 

Ordnance Survey maps never show legal property boundaries nor do they show ownership of physical features.

© Suirbhéireacht Ordánais Éireann, 2017
© Ordnance Survey Ireland, 2017



DCC PLAN NO: 4334/18
RECEIVED 06 NOV 18

Site Location Map

(Scale 1:1000)

Extent of Ownership:
Site Boundary:



NOTE
Do not scale from this drawing, written dimensions only to be used.
Check all dimensions on site before work commences.
Levels shown are for information purposes only and do not relate to O.S. Datum.
For actual O.S. Datum Floor Levels refer to Site Plan.

THIS DRAWING IS COPYRIGHT © FIGURED DIMENSIONS ONLY TO BE USED		STATUS: PLANNING
CLIENT: THORPVALE CONSTRUCTION LTD.		PROJECT TITLE: RESIDENTIAL DEVELOPMENT 110-111 CORK STREET, DUBLIN 8
DRAWING TITLE: SITE LOCATION PLAN		DRAWING NUMBER: 18-010-PL-1.01
DRAWN: MF	CHK: MF	DATE: OCTOBER 2018 SCALE: 1:1000@A3