


Ground floor plan

Scale:1:200

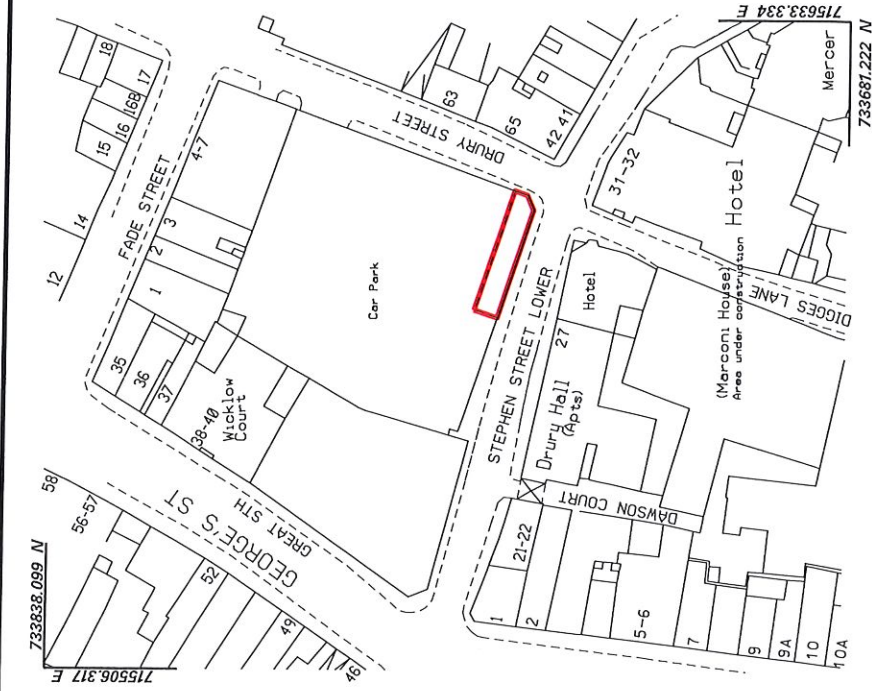

Location map

Scale:1:1000



Comhairle Cathrach
Bhaile Átha Cliath
Dublin City Council

An Roinn Comshaoil agus Iompair
Rannán Suirbhéireachta agus Léarscáilithe
Environment and Transportation Department
Survey and Mapping Division

O.S REF	SCALE
3263-15	1:200 1:1000
DATE	SURVEYED / PRODUCED BY
07-07-2021	S. Fodor

INDEX No	DWG No	REV
FILE NO	F:\ISM-2021-0546 - 002 - A.dgn	

APPROVED
THOMAS CURRAN
ACTING MANAGER LAND SURVEYING & MAPPING
DUBLIN CITY COUNCIL

Dr JOHN W. FLANAGAN
CEng FIEI FICE
CITY ENGINEER

INDEX No.
SM-2021-0546-002

STEPHEN STREET LOWER – RETAIL UNIT

Dublin City Council to Deenish Restaurant Limited.

Grant of Lease