



EXISTING GROUND FLOOR PLAN

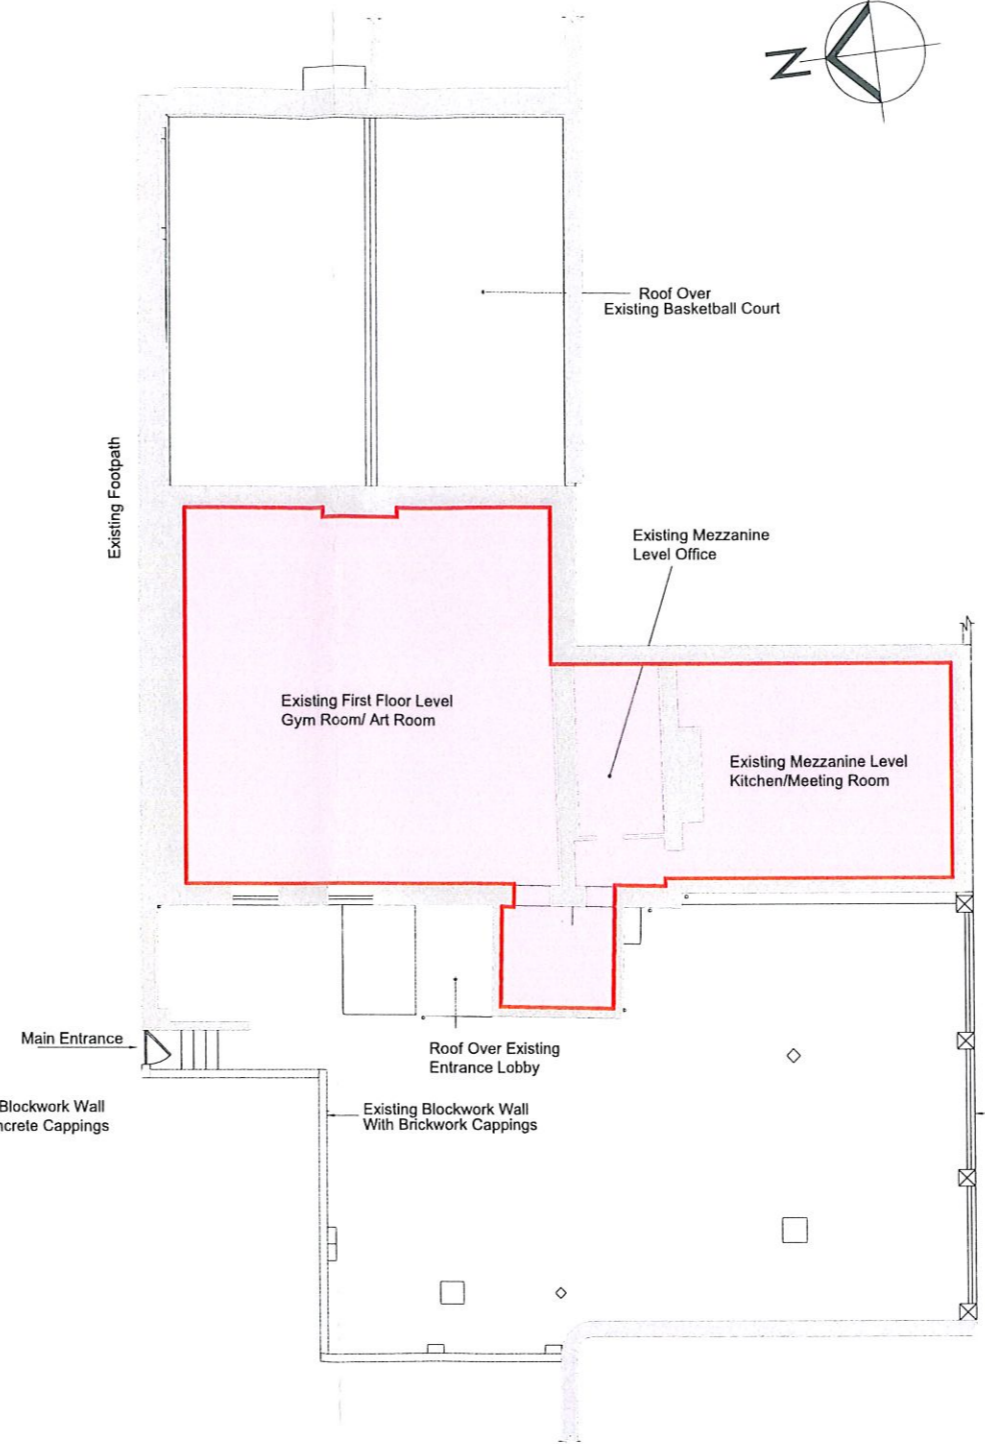

EXISTING FIRST FLOOR PLAN

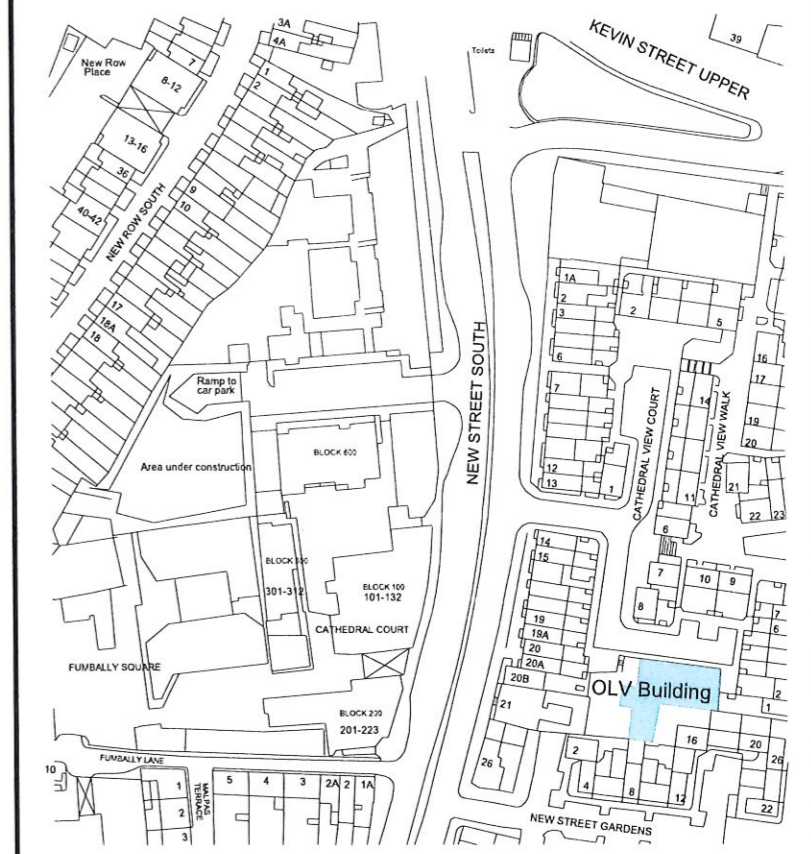

LOCATION MAP NOT TO SCALE


LEGEND

- R. A. D. E. License Area
- Area Delineated by Red Line
- Shared License Areas

O.L.V. Building, Cathedral View Court

Map for 3 Year Licence – Dublin City Council to R. A. D. E.

Licensing Room on Ground Floor Coloured Pink and Outlined Red with Shared Access to Toilets and Snooker Room at Ground Floor Level



Comhairle Cathrach
Bhaile Átha Cliath
Dublin City Council

An Roinn Comhshaoil agus Iompair
Rannán Suirbhéireachta agus Léarscáilithe
Environment and Transportation Department
Survey and Mapping Division

O.S REF 3263-14	SCALE 1-200	INDEX No	FOLDER No	CODE	DWG No	REV
DATE 08-11-2011 & 11-12-2014	SURVEYED / PRODUCED BY UF & PK	FILE NO SM-2014-0739-0204- C1 - 001 - A.dgn				
THIS MAP IS CERTIFIED TO BE COMPUTER GENERATED BY DUBLIN CITY COUNCIL FROM ORDNANCE SURVEY DIGITAL MAPBASE						
SURVEY, MAPPING AND RELATED RESEARCH APPROVED						
APPROVED _____ THOMAS CURRAN <small>ACTING MANAGER LAND SURVEYING & MAPPING DUBLIN CITY COUNCIL</small>						
MICHAEL PHILLIPS CITY ENGINEER						INDEX No. SM-2014-0739