



EXISTING GROUND FLOOR PLAN

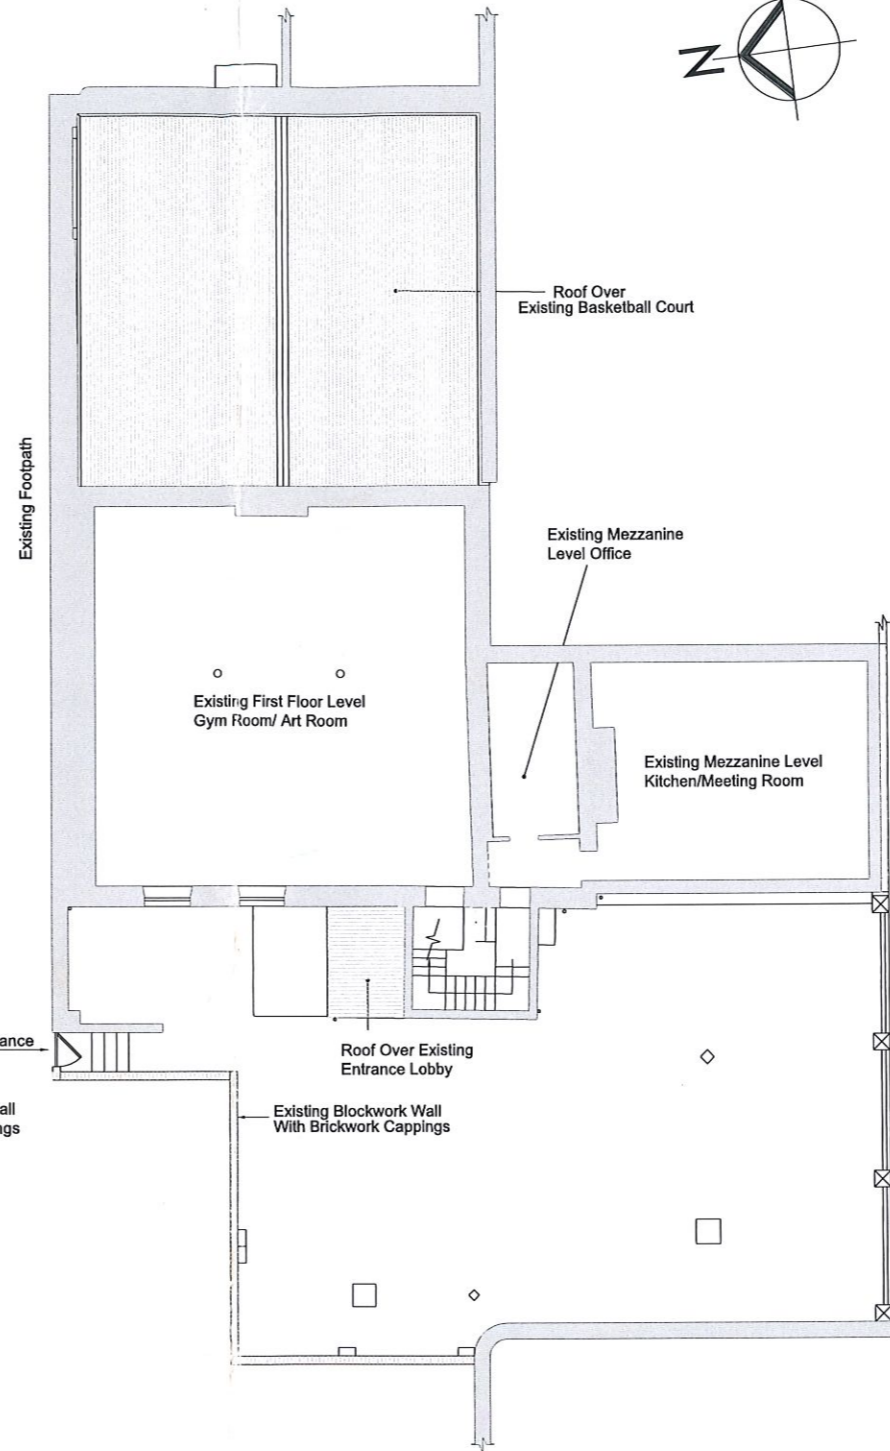

EXISTING FIRST FLOOR PLAN

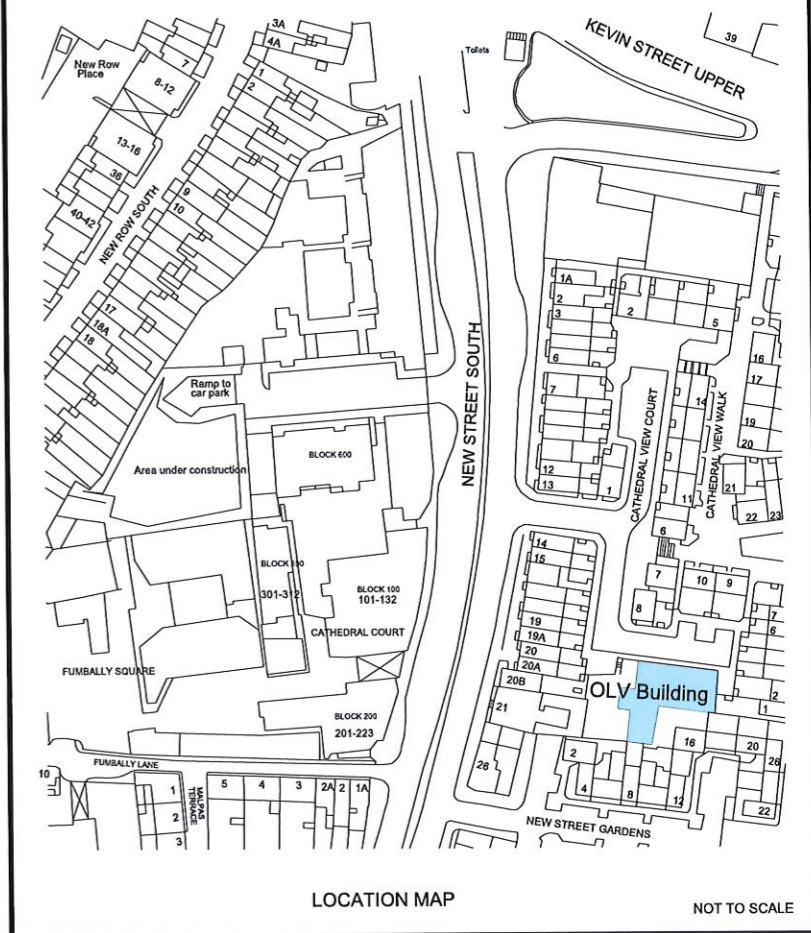

LOCATION MAP NOT TO SCALE


LEGEND

- The 61st Dublin Scout Group License Area
- Area Delineated by Red Line
- Shared License Areas

O.L.V. Building, Cathedral View Court

Map for 3 Year Licence – Dublin City Council to The 61st. Dublin Scout Group

Licensing Room on Ground Floor Coloured Pink and Outlined Red with Shared Access to Toilets and Snooker Room at Ground Floor Level

| | | | | | | | |
|--|----------------|---|-----------|---|--------|-----|---|
|  Comhairle Cathrach Bhaile Átha Cliath Dublin City Council | | An Roinn Comhshaoil agus Iompair Rannán Suirbhéireachta agus Léarscáilithe Environment and Transportation Department Survey and Mapping Division | | | | | |
| O.S REF 3263-14 | SCALE 1-200 | INDEX No SM-2014-0738_0204- C1 - 001 - A.dgn | FOLDER No | CODE | DWG No | REV | |
| DATE 08-11-2011 & 11-12-2014 | | SURVEYED / PRODUCED BY UF & PK | | <small>THIS MAP IS CERTIFIED TO BE COMPUTER GENERATED BY DUBLIN CITY COUNCIL FROM ORDNANCE SURVEY DIGITAL MAPBASE</small> SURVEY, MAPPING AND RELATED RESEARCH APPROVED | | | INDEX No. SM-2014-0738 |
| MICHAEL PHILLIPS CITY ENGINEER | | APPROVED _____ THOMAS CURRAN ACTING MANAGER LAND SURVEYING & MAPPING DUBLIN CITY COUNCIL | | | | | |