


LOCATION MAP SCALE 1:1000

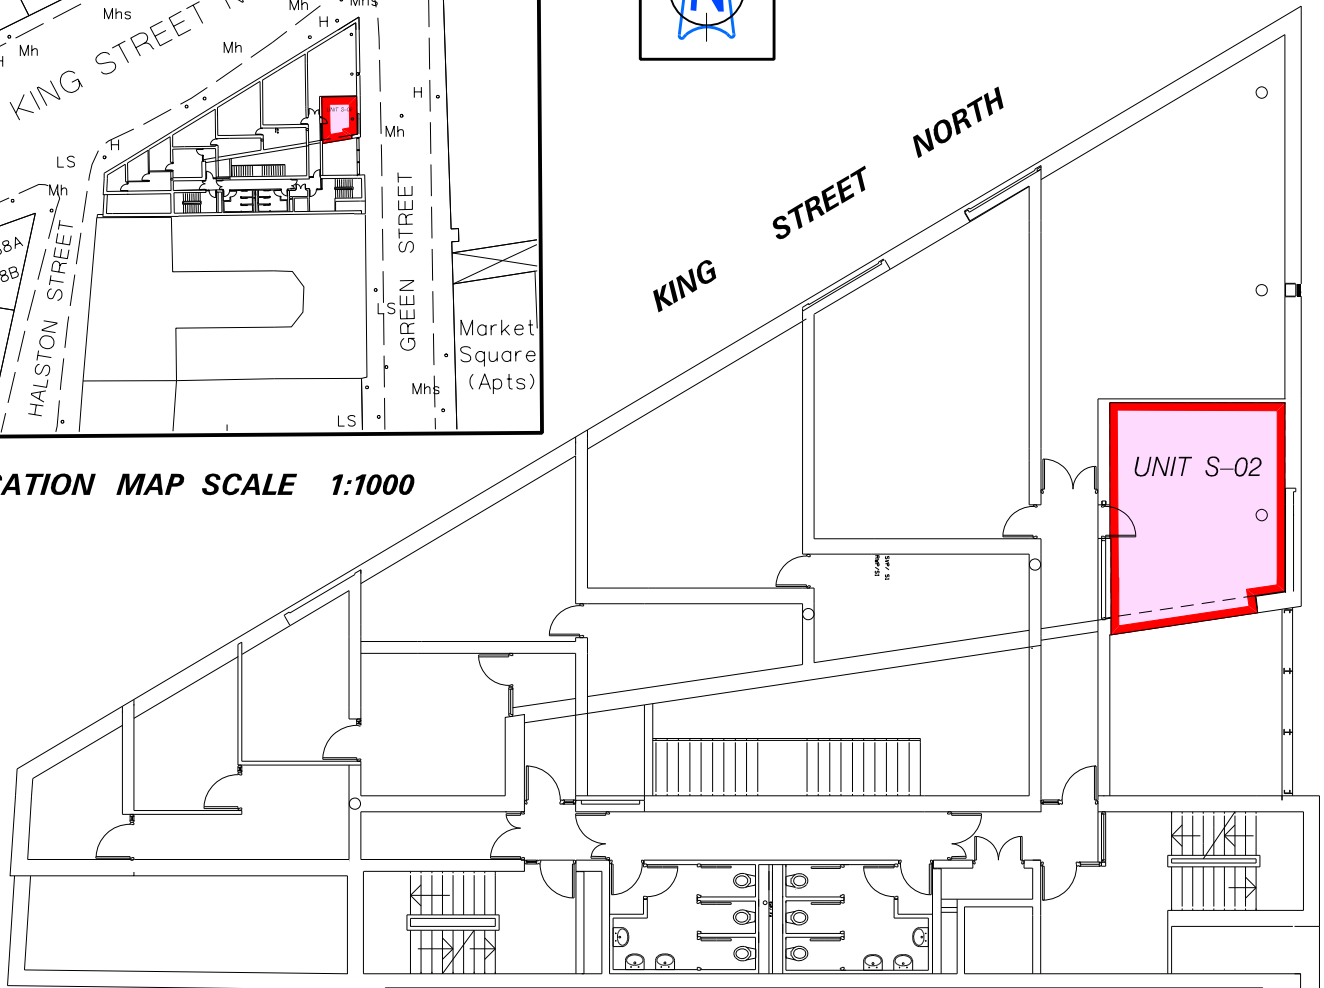

SECOND FLOOR PLAN

**HALSTON STREET /NORTH KING STREET /GREEN STREET
MACRO BUILDING – UNIT S-02 – SECOND FLOOR**

Dublin City Council to National Advocacy Service for People with Disabilities

Grant of Licence

Area: 26 sq m



DUBLIN CITY COUNCIL

Comhairle Cathrach Bhaile Átha Cliath
ENVIRONMENT AND ENGINEERING DEPARTMENT
An Roinn Comhshaoil agus Innealtóireachta

SURVEY AND MAPPING DIVISION

Rannán Suirbhéireachta agus Léarscailithe

O.S REF 3263-04
SCALE
3263-05 1:1000 1:200

DATE
07-02-2014

**SURVEYED/
PRODUCED BY**
FC

INDEX No FOLDER No CODE DWG No REV

FILE NO SM-2012-0309-0204- C3 - 001 - A.dgn

THIS MAP IS CERTIFIED TO BE COMPUTER GENERATED BY
DUBLIN CITY COUNCIL FROM ORDNANCE SURVEY DIGITAL MAPBASE
SURVEY MAPPING AND RELATED RESEARCH APPROVED

Approved _____

PATRICK SHINE
MANAGER LAND SURVEYING & MAPPING

INDEX No.

SM-2012-0309

MICHAEL PHILLIPS
CITY ENGINEER