




FIRST FLOOR PLAN

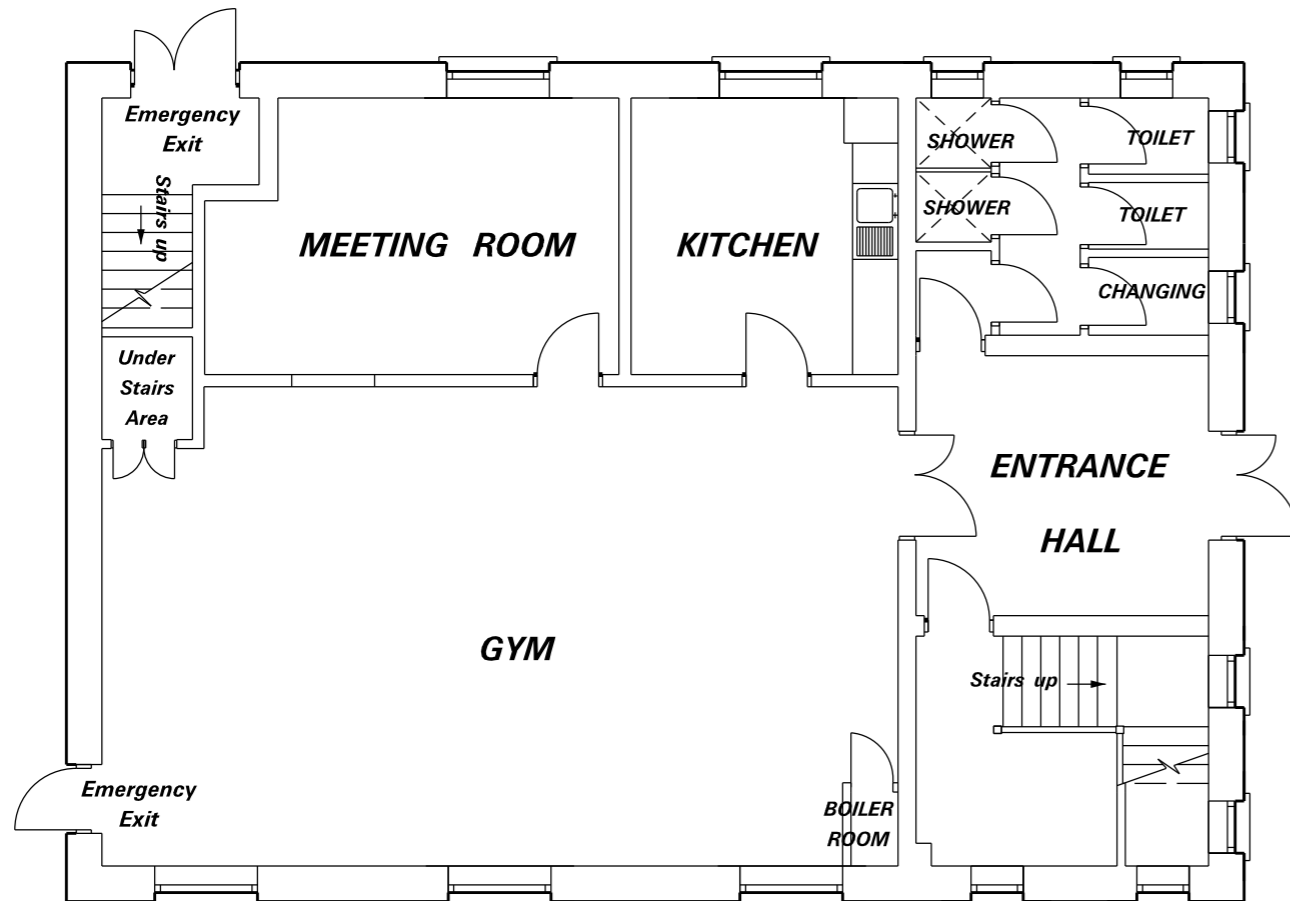

GROUND FLOOR PLAN Scale 1:100

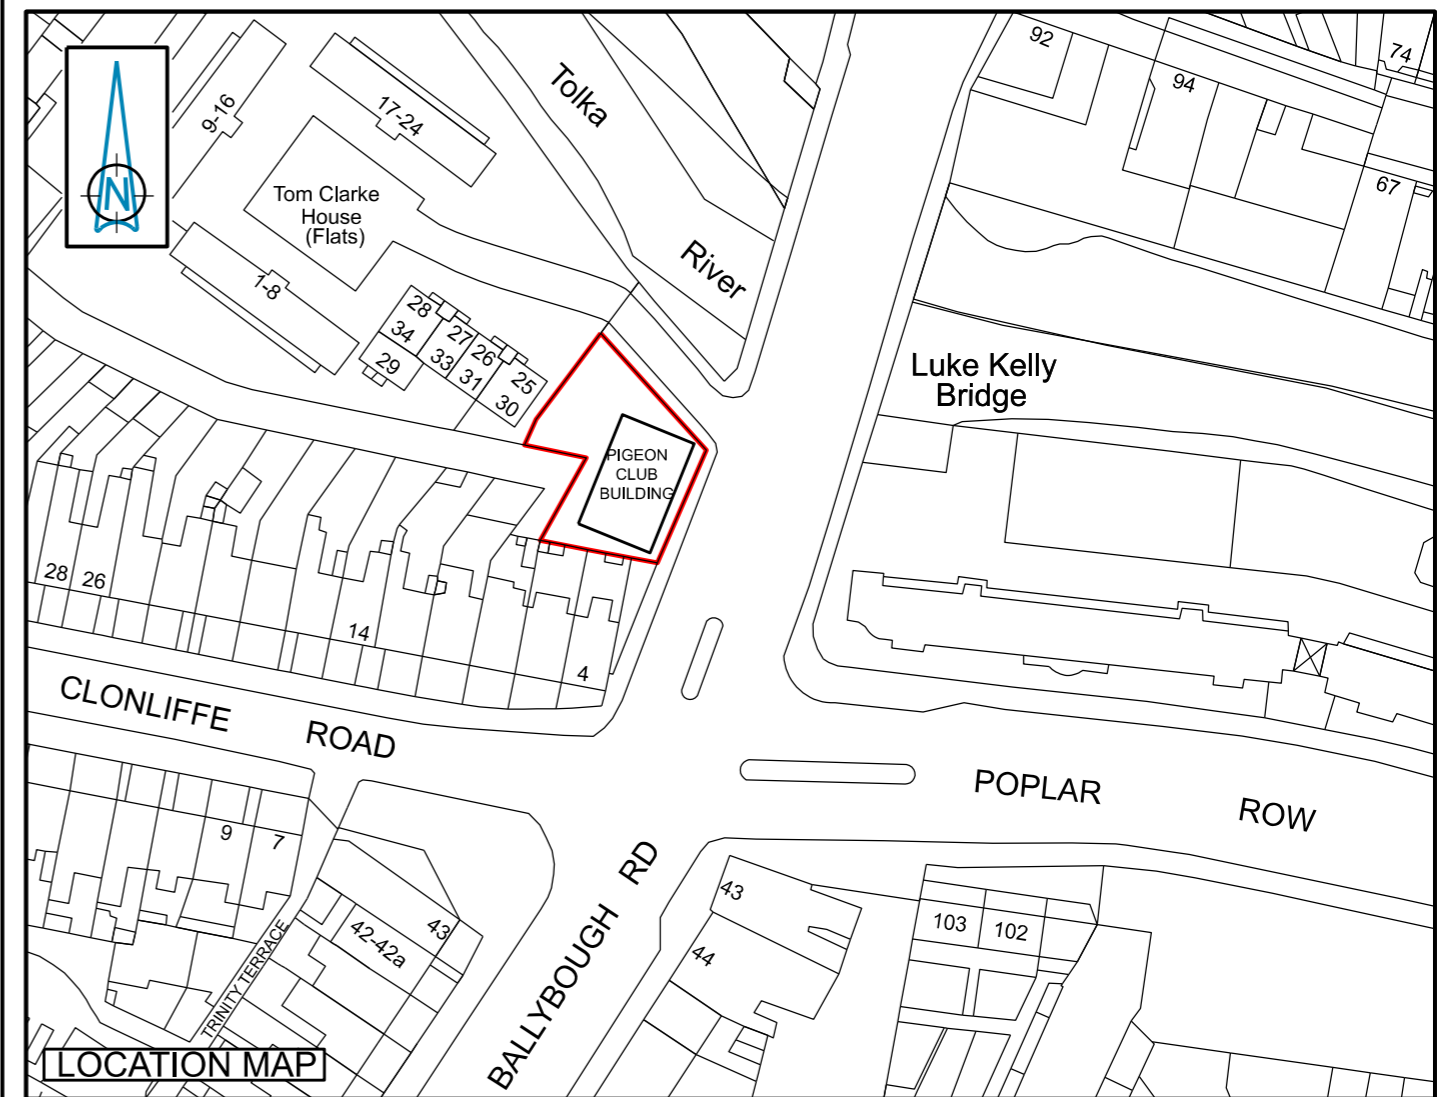

Premises Formerly Known as BALLYBOUGH PIGEON CLUB
Dublin City Council to Ballybough Boxing Club
 Grant of 12 Month Licence

 Comhairle Cathrach Bhaile Átha Cliath Dublin City Council		An Roinn Comhshaoil agus Iompair Rannán Suirbhéireachta agus Léarscáilithe Environment and Transportation Department Survey and Mapping Division				
O.S REF 3198-17	SCALE 1:1000 Location Map 1:100 Floor Plans	INDEX No SM-2020-0067-	FOLDER No 0204-	CODE C3 -	DWG No 001 -	REV A.dgn
DATE 13-02-2020		SURVEYED / PRODUCED BY L. Butler		FILE NO SM-2020-0067-0204-C3-001-A.dgn		
THIS MAP IS CERTIFIED TO BE COMPUTER GENERATED BY DUBLIN CITY COUNCIL FROM ORDNANCE SURVEY DIGITAL MAPBASE SURVEY, MAPPING AND RELATED RESEARCH APPROVED						INDEX No. SM-2020-0067
JOHN W. FLANAGAN PhD CEng Eur Ing FIEI FICE ACTING CITY ENGINEER						APPROVED THOMAS CURRAN ACTING MANAGER LAND SURVEYING & MAPPING DUBLIN CITY COUNCIL