



**LOCATION MAP SCALE 1:1000**

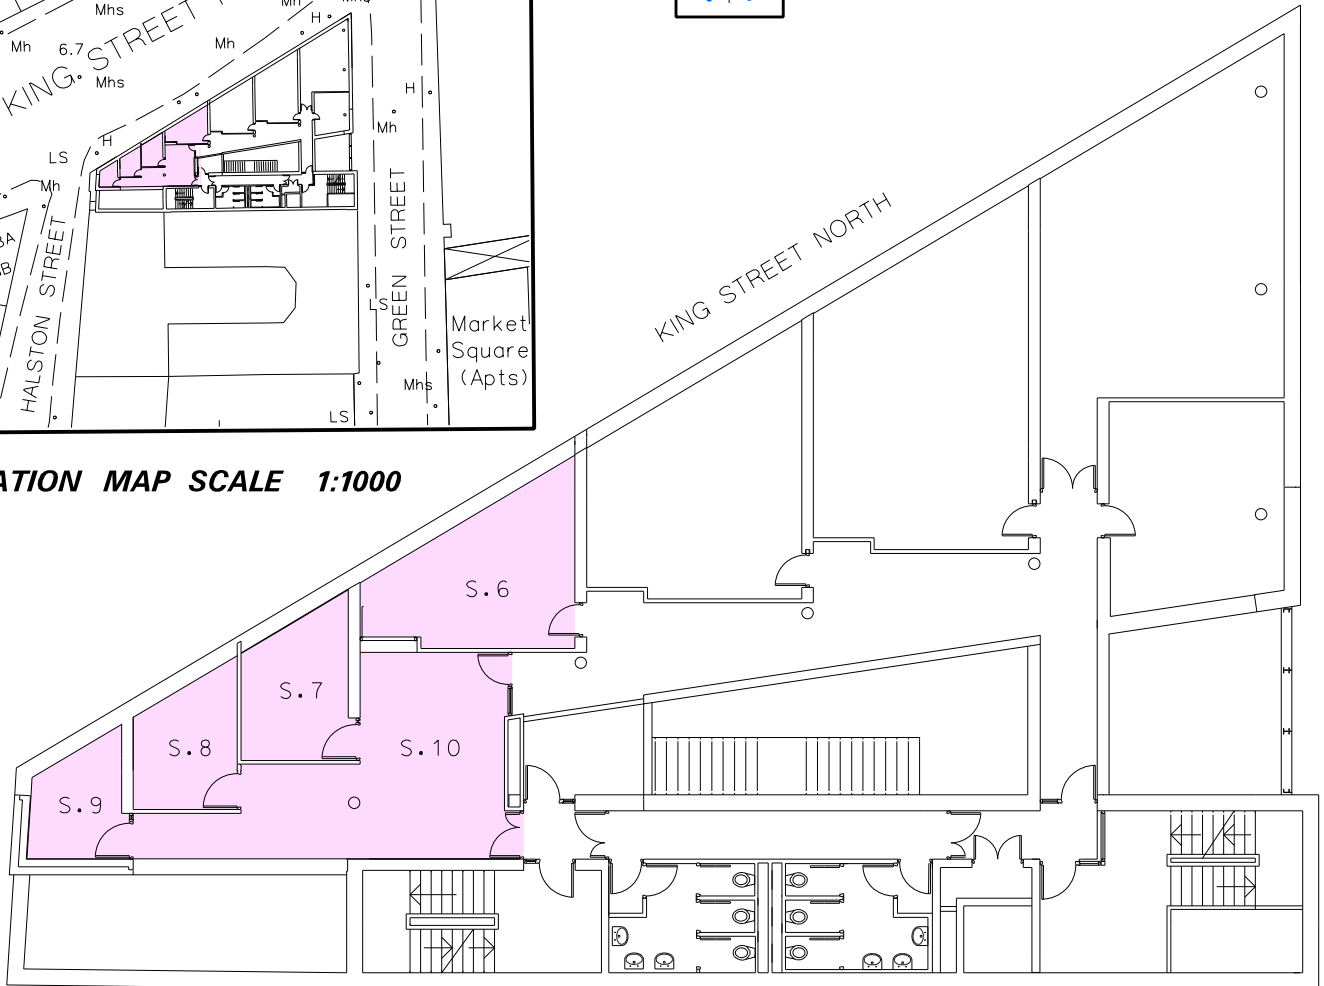

**SECOND FLOOR PLAN (SCALE 1:200)**

**HALSTON STREET /NORTH KING STREET /GREEN STREET - MACRO BUILDING**  
**Rooms S6, S.7, S.8, S.9, S.10 (AREA: 79.06 sq m)**  
**Dublin City Council to Snug Counselling Service**  
**GRANT OF LICENCE**



Dublin City  
Baile Átha Cliath

## DUBLIN CITY COUNCIL

*Comhairle Cathrach Bhaile Átha Cliath*

**ENVIRONMENT AND ENGINEERING DEPARTMENT**

*An Roinn Comhshaoil agus Innealtóireachta*

**SURVEY AND MAPPING SERVICES DIVISION**

*Rannán Seirbhísi Suirbhéireachta agus Léarscailithe*

<b>O.S REF</b>	<b>SCALE</b>
3263-04, 3263-05	1:1000 / 1:200

<b>DATE</b>	<b>SURVEYED/ PRODUCED BY</b>
12.02.2014	FC

**MICHAEL PHILLIPS**  
**CITY ENGINEER**

INDEX No	FOLDER No	CODE	DWG No	REV
<b>FILE NO</b> SM-2010-0367-0204- C3 - 006 - A.dgn				

FOR PROPERTY REGISTRATION AUTHORITY PURPOSES ONLY

THIS MAP IS CERTIFIED TO BE COMPUTER GENERATED BY DUBLIN CITY COUNCIL FROM ORDNANCE SURVEY DIGITAL MAPBASE

SIGNED \_\_\_\_\_

THOMAS CURRAN  
ACTING MANAGER LAND SURVEYING & MAPPING  
DUBLIN CITY COUNCIL

**INDEX No.**  
  
**SM-2010-0367-006**