



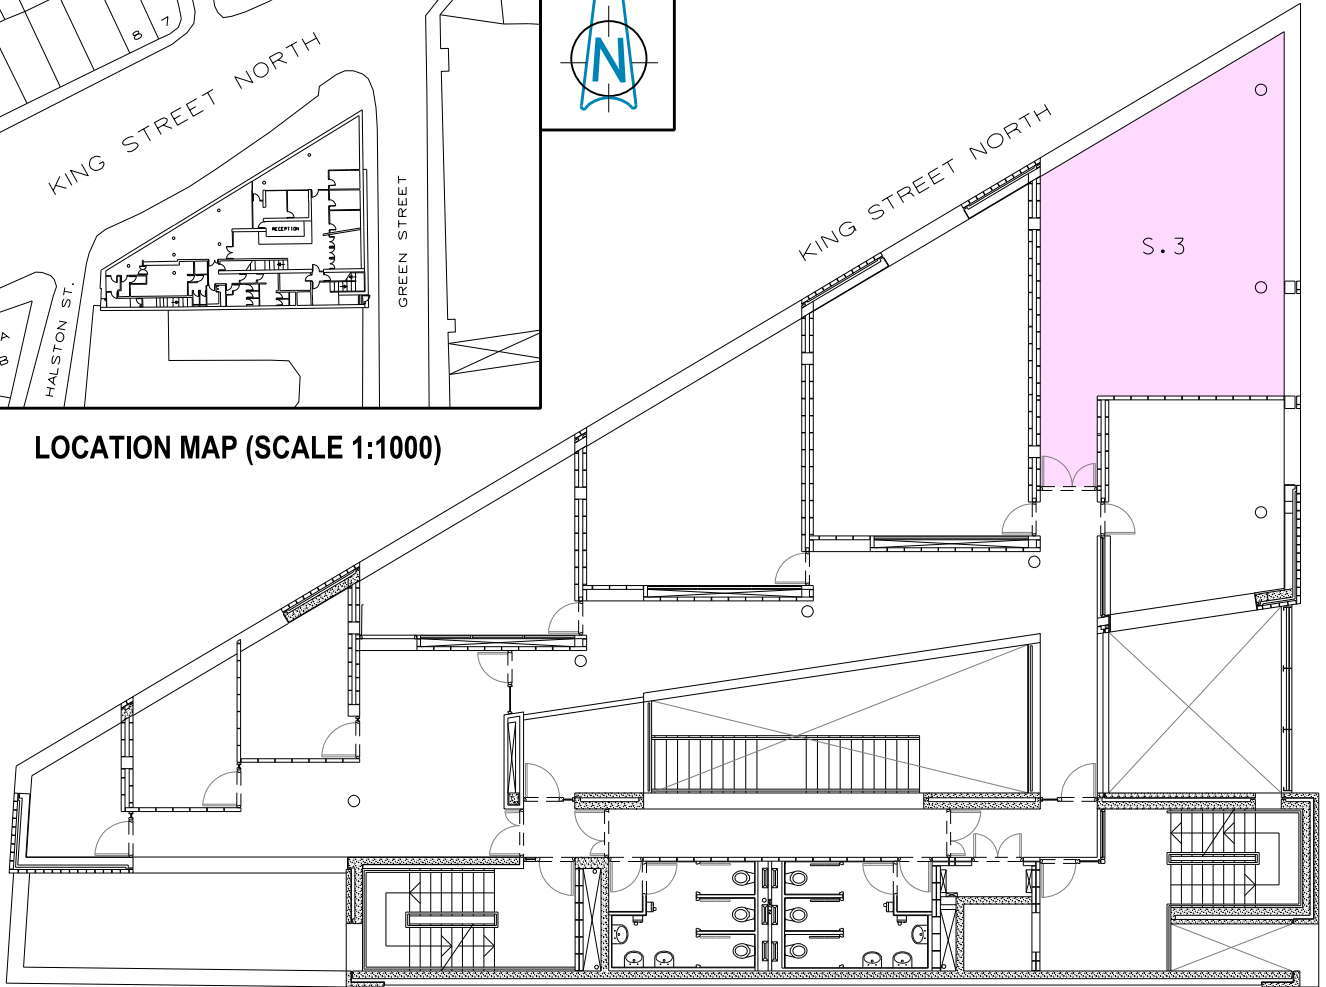

LOCATION MAP (SCALE 1:1000)

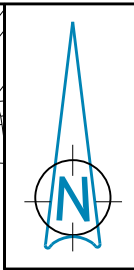

SECOND FLOOR PLAN (SCALE 1:200)

**HALSTON STREET / NORTH KING STREET / GREEN STREET - MACRO BUILDING**

Room S.03 (AREA = 53.4 sq metres)

Dublin City Council to Environmental (Ecological) NGOS Core Funding CLG, t/a Irish Environmental Network  
GRANT OF LICENCE



Comhairle Cathrach  
Bhaile Átha Cliath  
Dublin City Council

An Roinn Comhshaoil agus Iompair  
Rannán Suirbhéireachta agus Léarscáilithe  
Environment and Transportation Department  
Survey and Mapping Division

<b>O.S REF</b>	<b>SCALE</b>
3263-04, 3263-05	1:1000 / 1:200
<b>DATE</b>	<b>SURVEYED / PRODUCED BY</b>
28.05.2018	TJC

<b>FILE NO</b>	INDEX No	FOLDER No	CODE	DWG No	REV
SM-2019-0353 - 0204 - C3 - 001 - A.dgn					

THIS MAP IS CERTIFIED TO BE COMPUTER GENERATED BY  
DUBLIN CITY COUNCIL FROM ORDNANCE SURVEY DIGITAL MAPBASE  
SURVEY, MAPPING AND RELATED RESEARCH APPROVED

APPROVED \_\_\_\_\_  
**THOMAS CURRAN**  
ACTING MANAGER LAND SURVEYING & MAPPING  
DUBLIN CITY COUNCIL

**INDEX No.**  
**SM-2019-0353**

**JOHN W. FLANAGAN**  
PhD CEng Eur Ing FIEI FICE  
**CITY ENGINEER**