


SECOND FLOOR PLAN
scale: NTS


BROOKFIELD ROAD

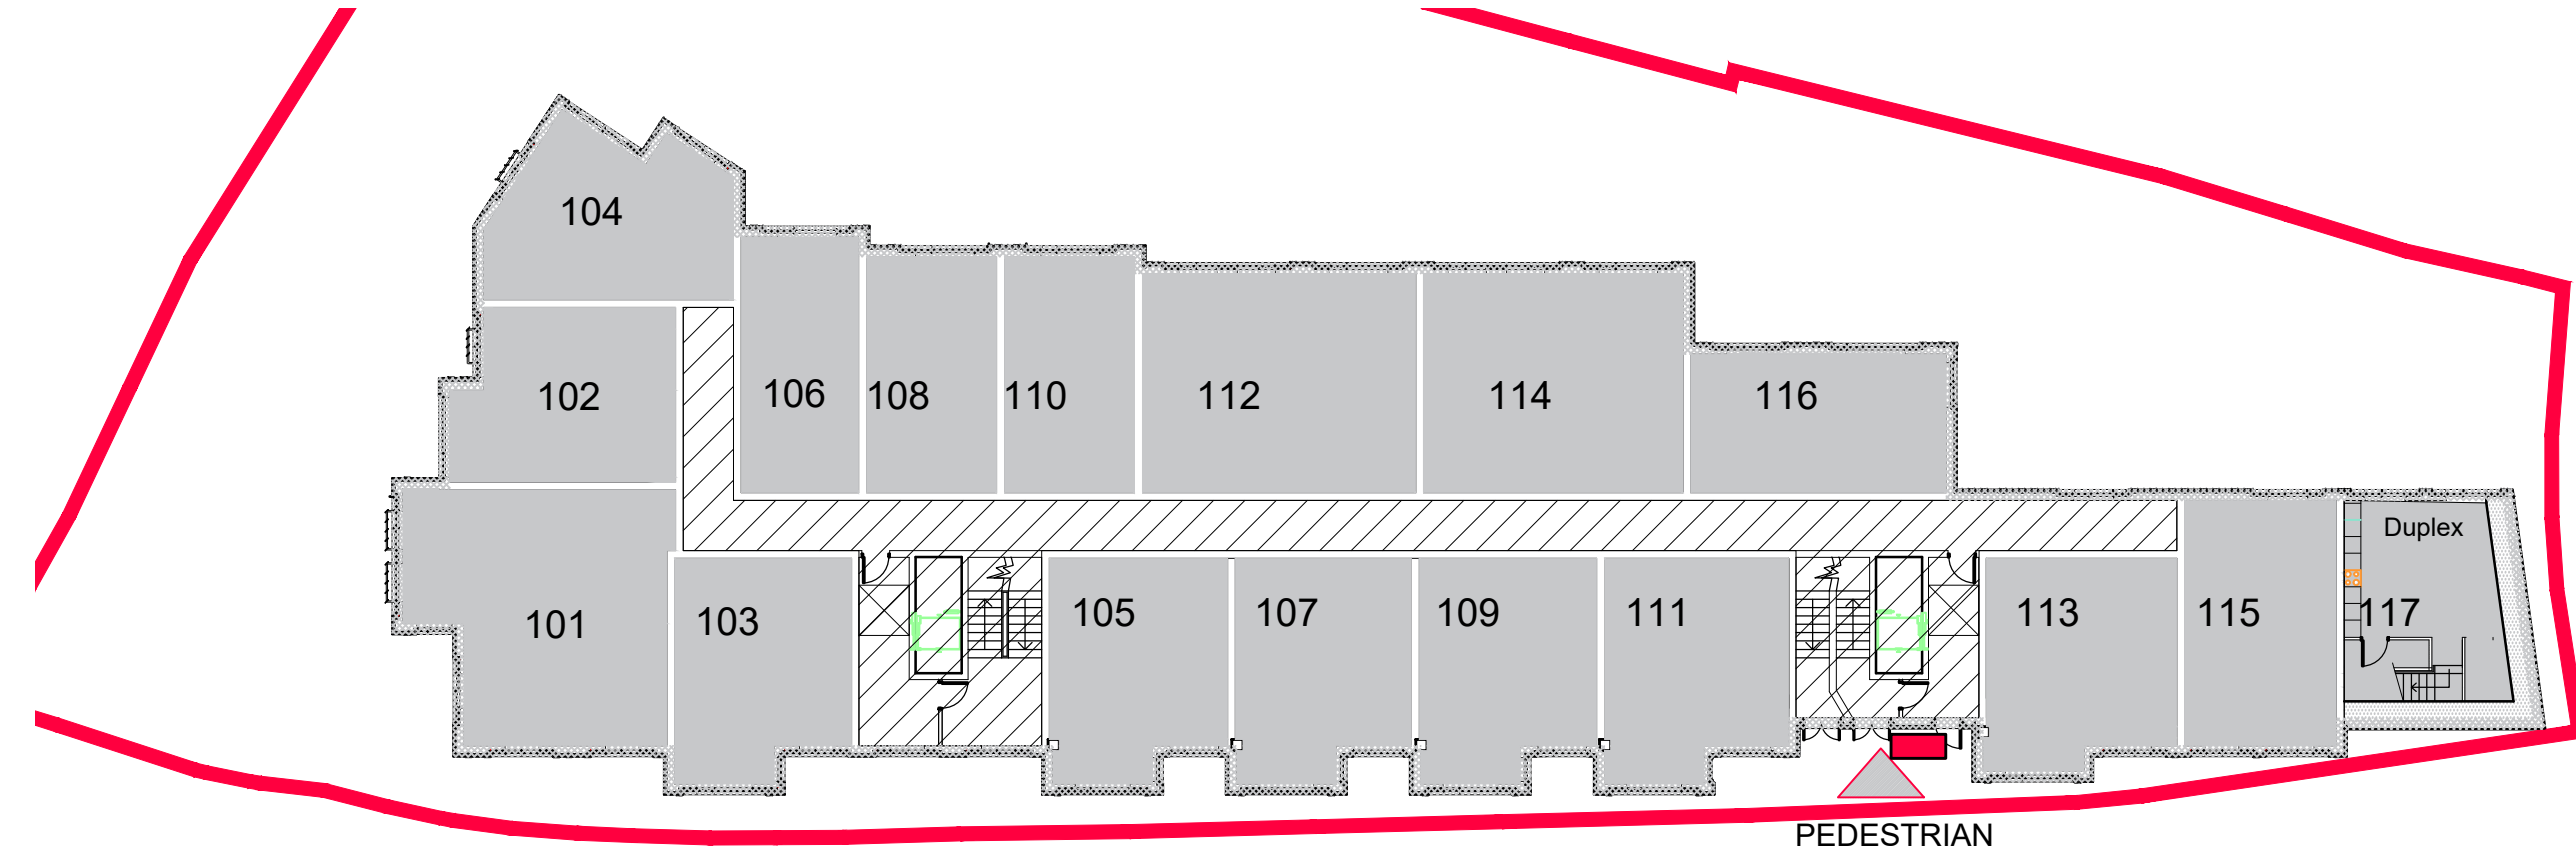

FIRST FLOOR PLAN
scale: NTS

BROOKFIELD ROAD

PEDESTRIAN
ENTRANCE

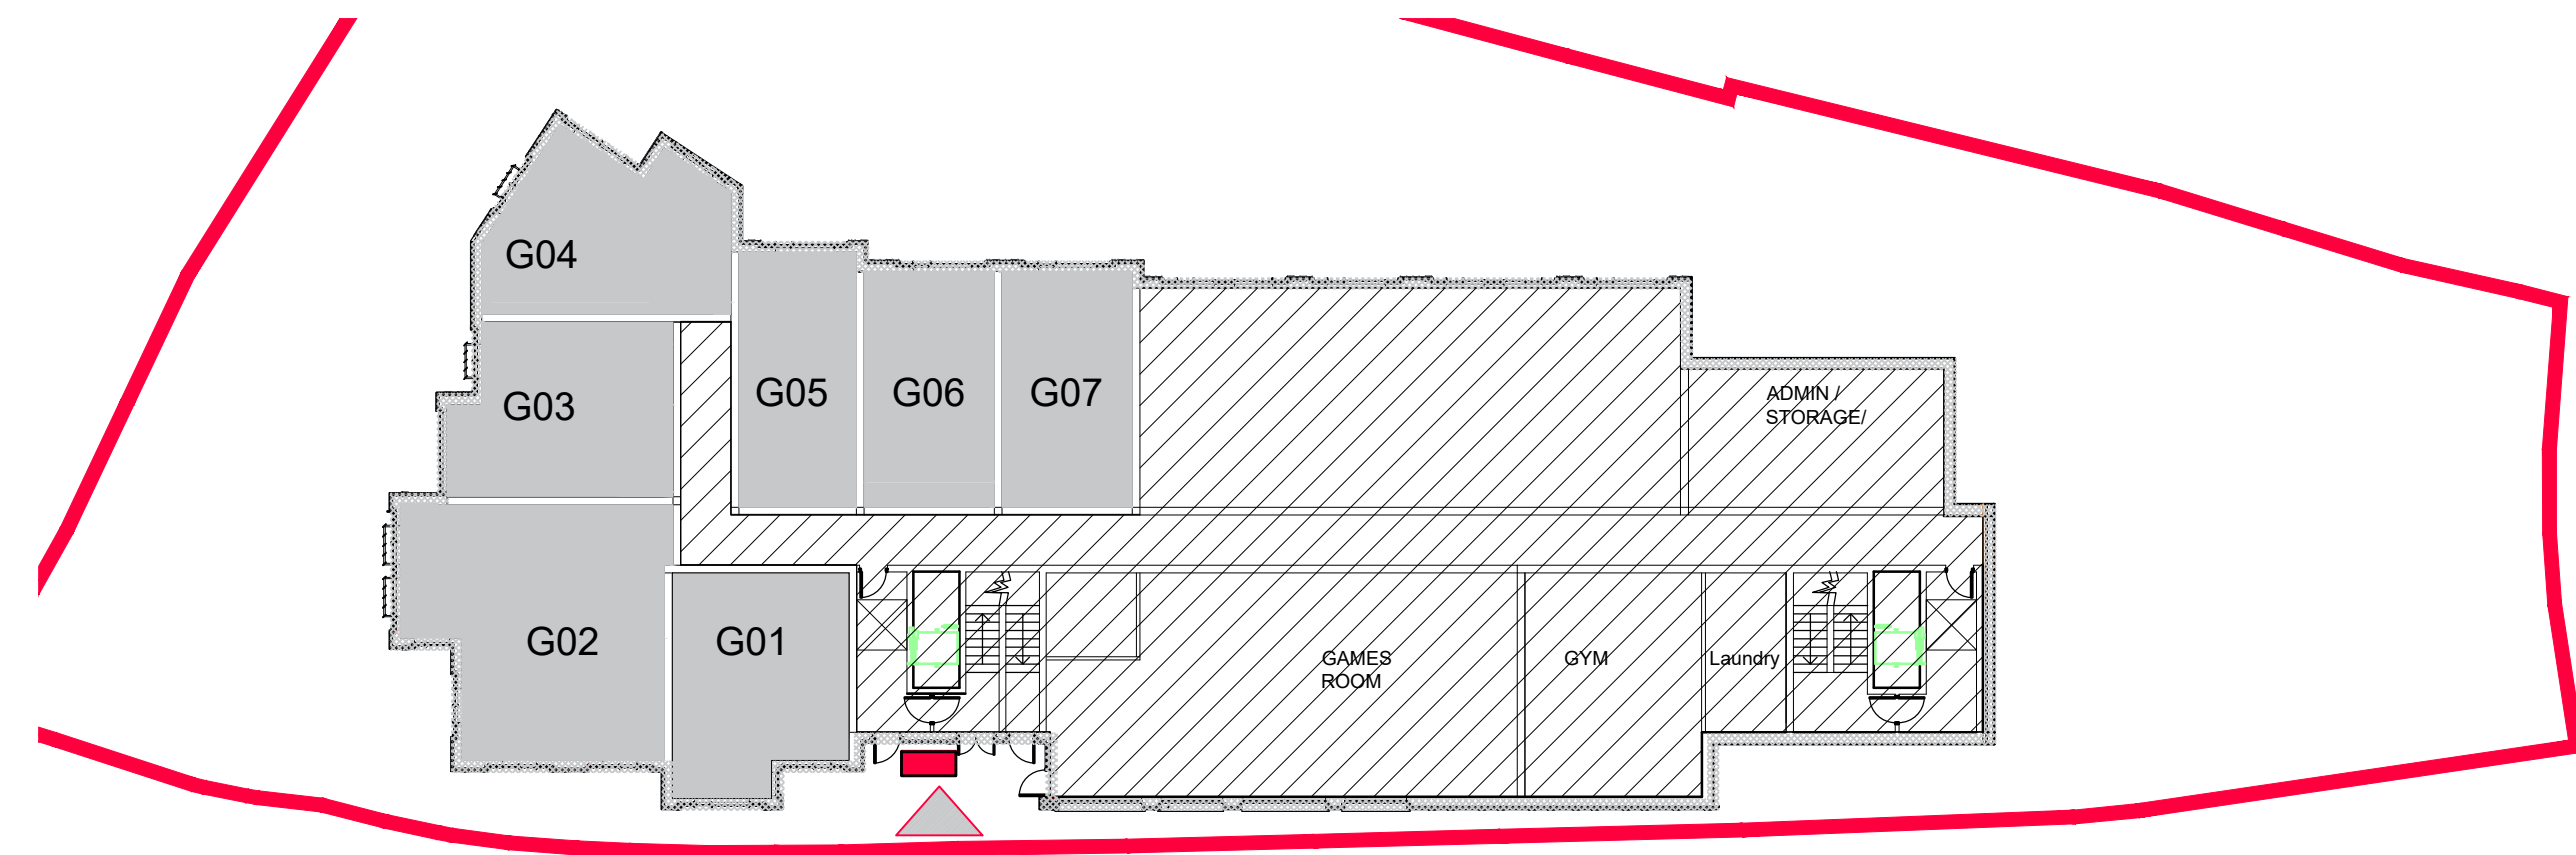

GROUND FLOOR PLAN
scale: NTS

BROOKFIELD ROAD


PEDESTRIAN
ENTRANCE



LOWER GROUND FLOOR PLAN
scale: NTS


BROOKFIELD ROAD

VEHICLE
ENTRANCE

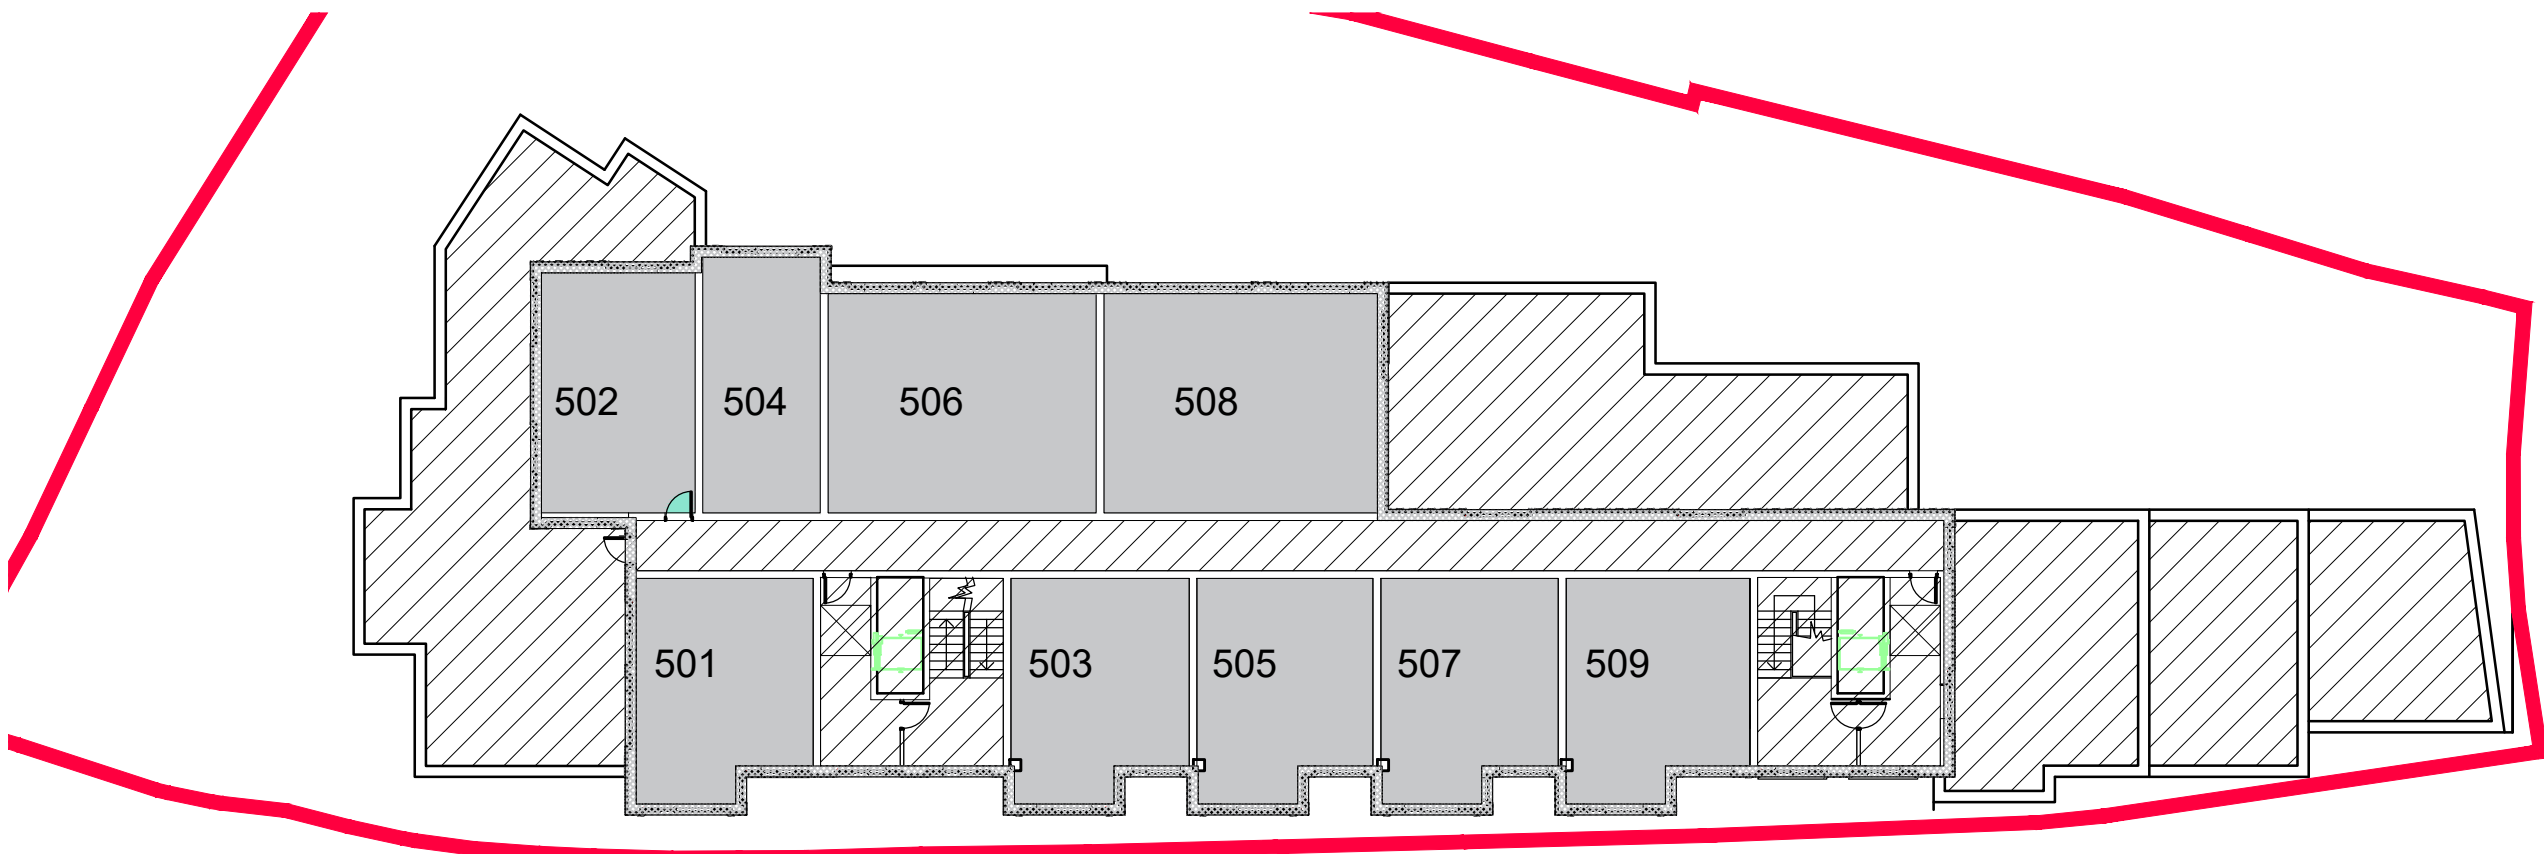


FIFTH FLOOR PLAN
scale: NTS

BROOKFIELD ROAD

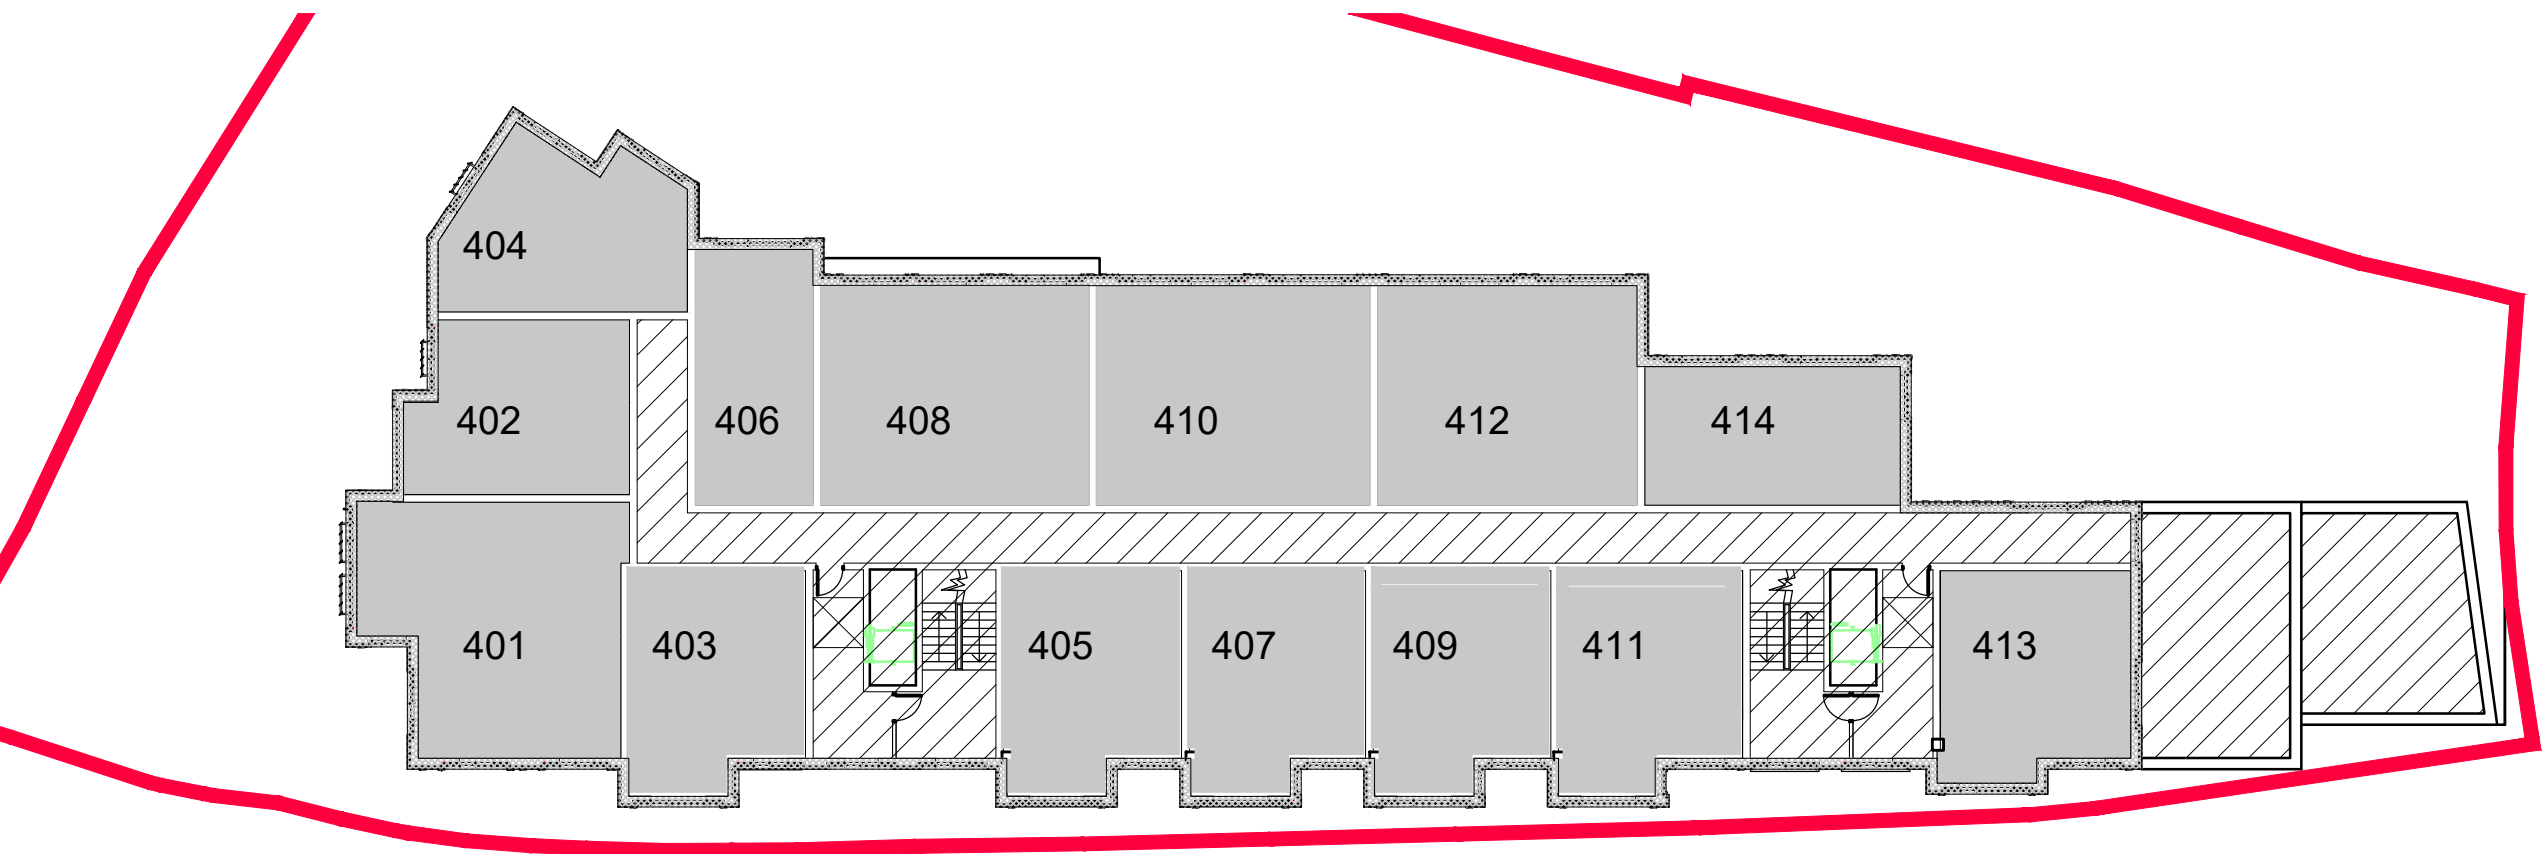


FOURTH FLOOR PLAN
scale: NTS

BROOKFIELD ROAD

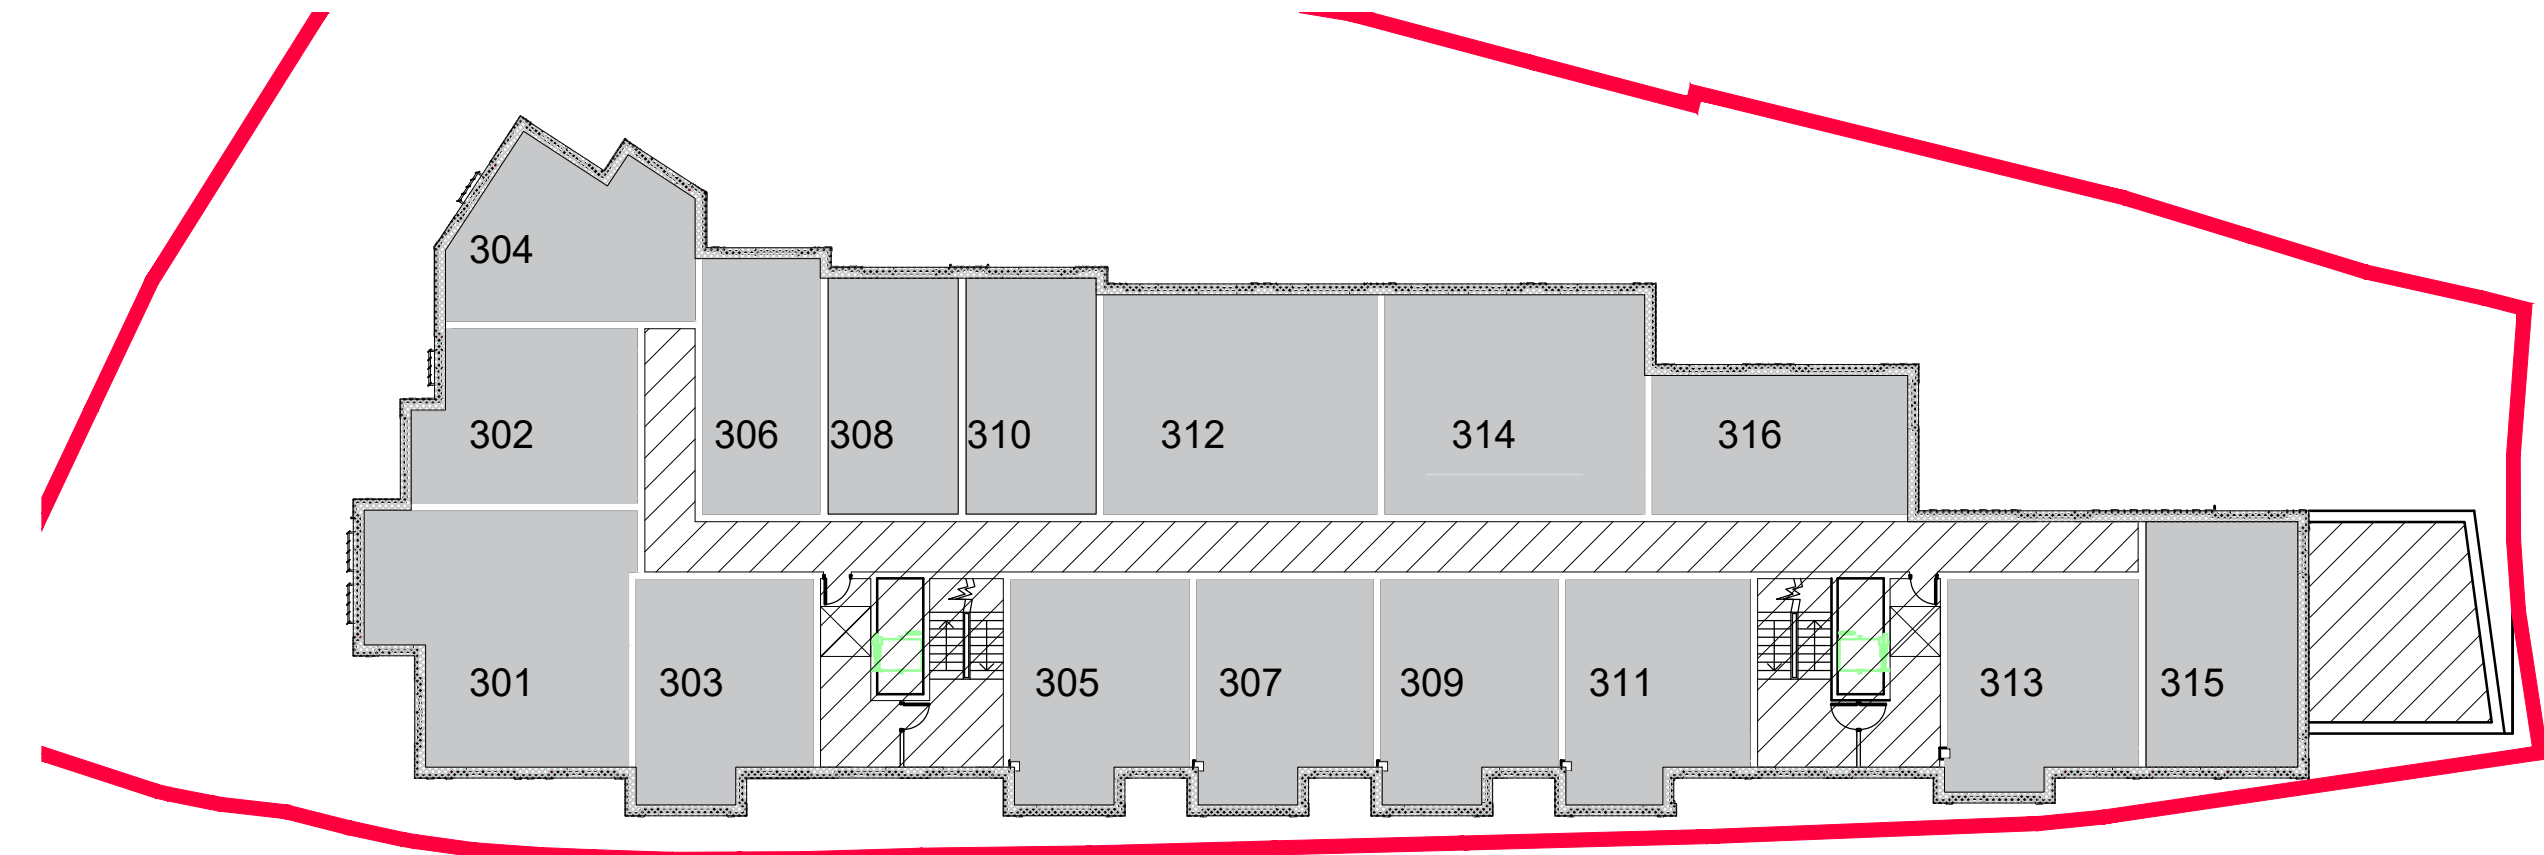

THIRD FLOOR PLAN
scale: NTS

BROOKFIELD ROAD

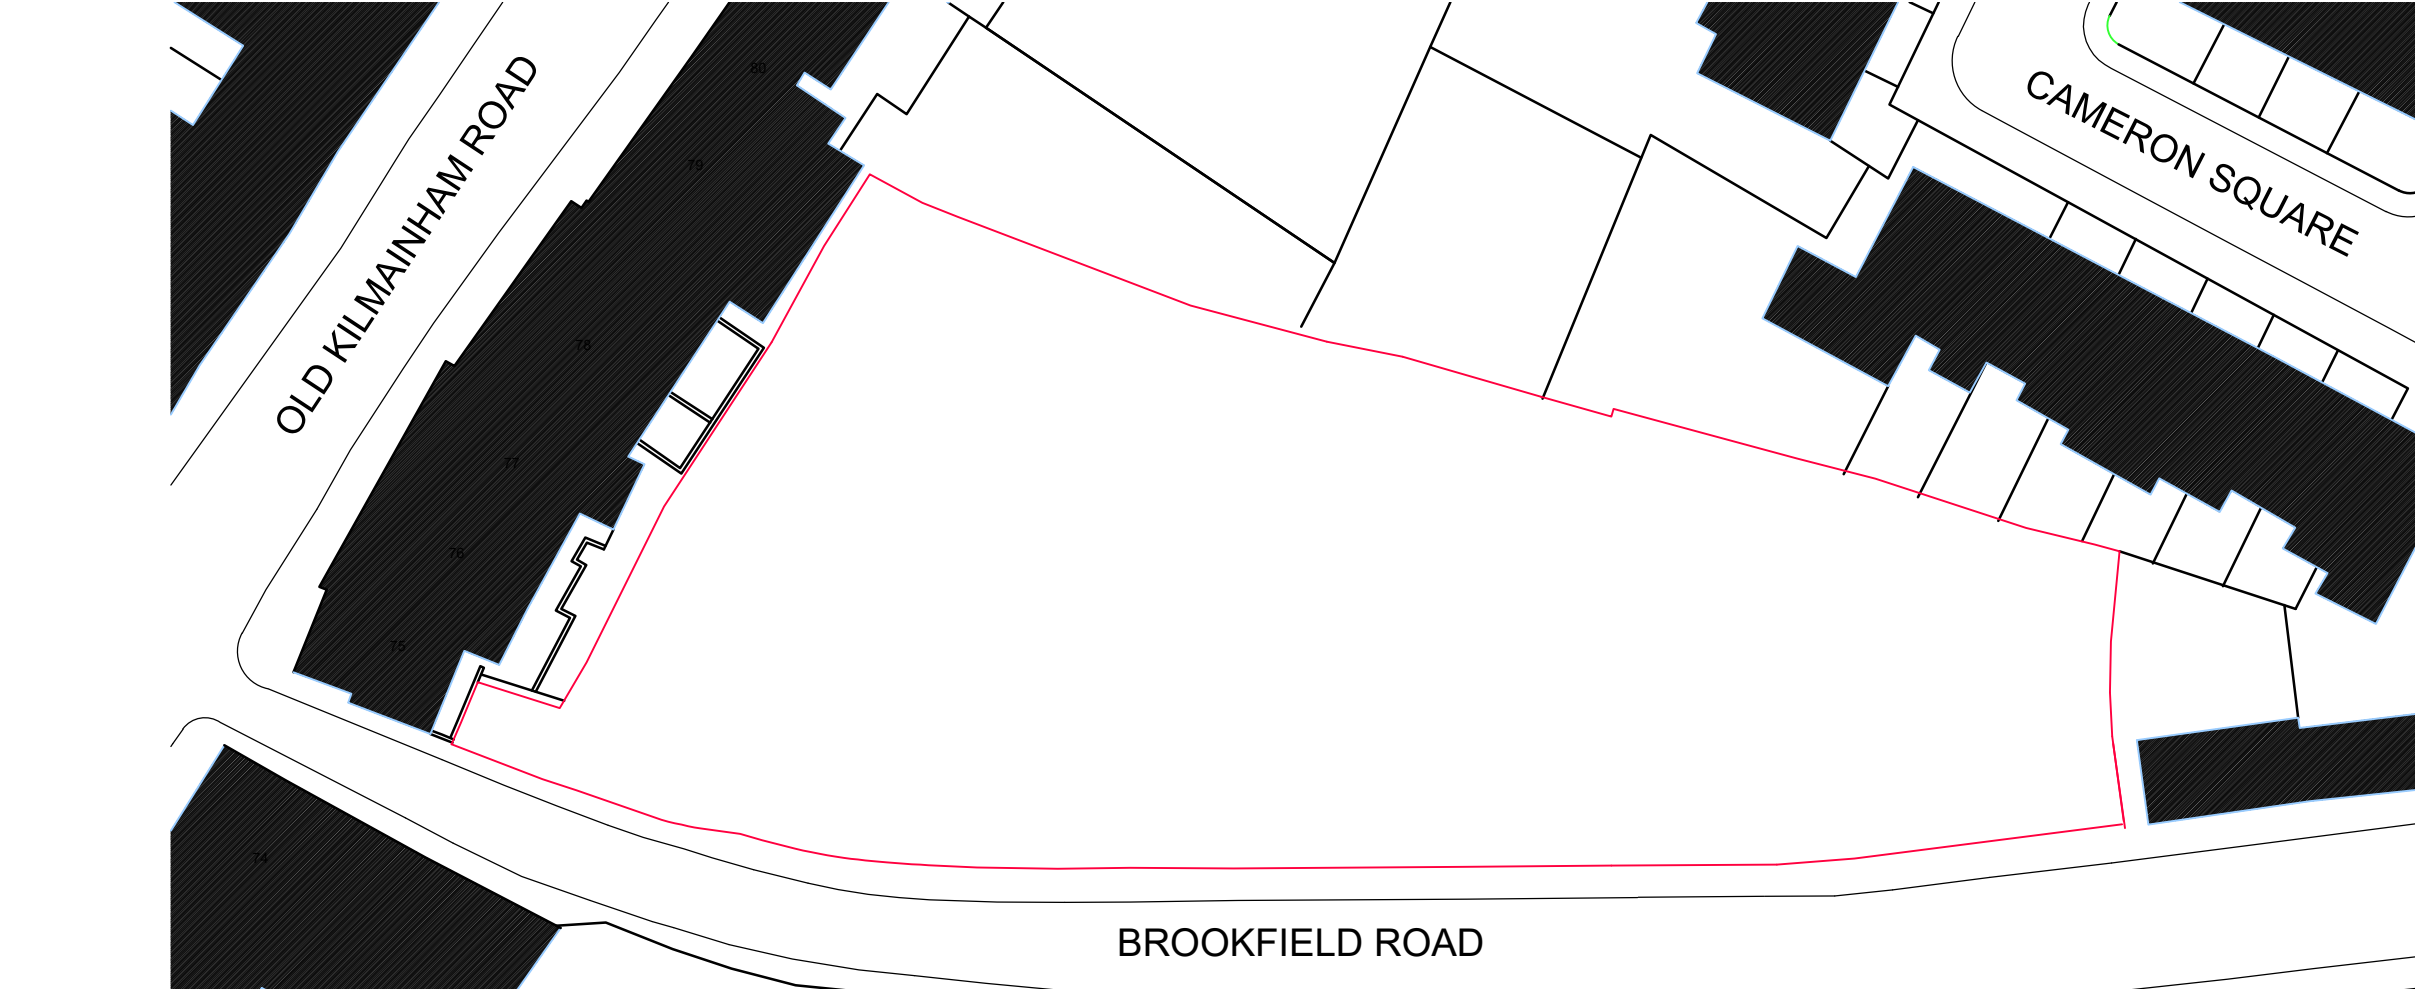

SITE LOCATION PLAN
scale: NTS

BROOKFIELD ROAD

COMPLIANCE
CONDITION 21 of Planning Ref: 2725 / 21
The naming and numbering of streets, building and business or dwelling units shall be in accordance with a street naming and numbering scheme submitted to, and agreed in writing by, the planning authority. The names selected shall reflect local place names, or be of local historical interest, and be in both Irish and English and shall be installed on site prior to the occupation of the scheme. The applicant shall consult with Dublin City Council's Irish Officer in relation to the translation of names.

NAMING OPTIONS

English	Irish
Option 1 The Print Works Brookfield Road, Kilmainham, Dublin 8	Rogha 1 The Print Works Bóthar Ghort an tSrutháin, Cill Mhaighneann, Baile Átha Cliath 8
Option 2 Brookfield Hill, Brookfield Road, Kilmainham, Dublin 8	Rogha 2 Cnoc Ghort an tSrutháin, Bóthar Ghort an tSrutháin, Cill Mhaighneann, Baile Átha Cliath 8
Option 3 Brookfield Heights, Brookfield Road, Kilmainham, Dublin 8	Rogha 3 Arda Ghort an tSrutháin, Bóthar Ghort an tSrutháin, Cill Mhaighneann, Baile Átha Cliath 8
Option 4 Camac Heights, Brookfield Road, Kilmainham, Dublin 8	Rogha 4 Arda na Camóige, Bóthar Ghort an tSrutháin, Cill Mhaighneann, Baile Átha Cliath 8
Option 5 Camac Hill, Brookfield Road, Kilmainham, Dublin 8	Rogha 5 Cnoc na Camóige, Bóthar Ghort an tSrutháin, Cill Mhaighneann, Baile Átha Cliath 8

Apartment Numbers	Uimhreacha na n-Árasán
Ground Floor - G01 to G07	Ullár na Taún - G01 go G07
First Floor - 101 to 117	An Chéad Ullár - 101 go 117
Second Floor - 201 to 216	An Dara hUllár - 201 go 216
Third Floor - 301 to 316	An Tríú hUllár - 301 go 316
Fourth Floor - 401 to 414	An Ceathrú hUllár - 401 go 414
Fifth Floor - 501 to 509	An Cúigiú hUllár - 501 go 509

LEGEND

- Planning Permission Boundary
- Entrances
- Building Name Sign

REV	DATE	DRN	NOTES

DO NOT SCALE FROM THIS DRAWING. USE FIGURED DIMENSIONS IN ALL CASES.
VERIFY DIMENSIONS ON SITE AND REPORT ANY DISCREPANCIES TO THE ARCHITECTS IMMEDIATELY.
THIS DRAWING IS TO BE READ IN CONJUNCTION WITH THE ARCHITECTS SPECIFICATION.
THIS DRAWING IS COPYRIGHT AND MAY ONLY BE REPRODUCED WITH THE ARCHITECTS PERMISSION.

CDP Architecture
Designers - Planning - Interiors - Project Management
4, The Mall, Main Street,
Lucan Village, Co. Dublin,
K78 V9R6
T: 01 6214498
E: info@cdparchitecture.ie
W: www.cdp-architecture.com

PLANNING COMPLIANCE

JOB Print Works Apartment Brookfield Road, Kilmainham	DATE March 2023
CLIENT KAVCO PROJECT 9 LTD	DRN GR
DRAWING TITLE Names & Numbering	SCALE Not To Scale
JOB NUMBER 2023 - 012	DRAWING NUMBER 7.1.100
CHECKED	REVISION