


Proposed Planning Application  
 Schedule of Address related document: 1821B-OMP-XX-ZZ-SH-A-9001

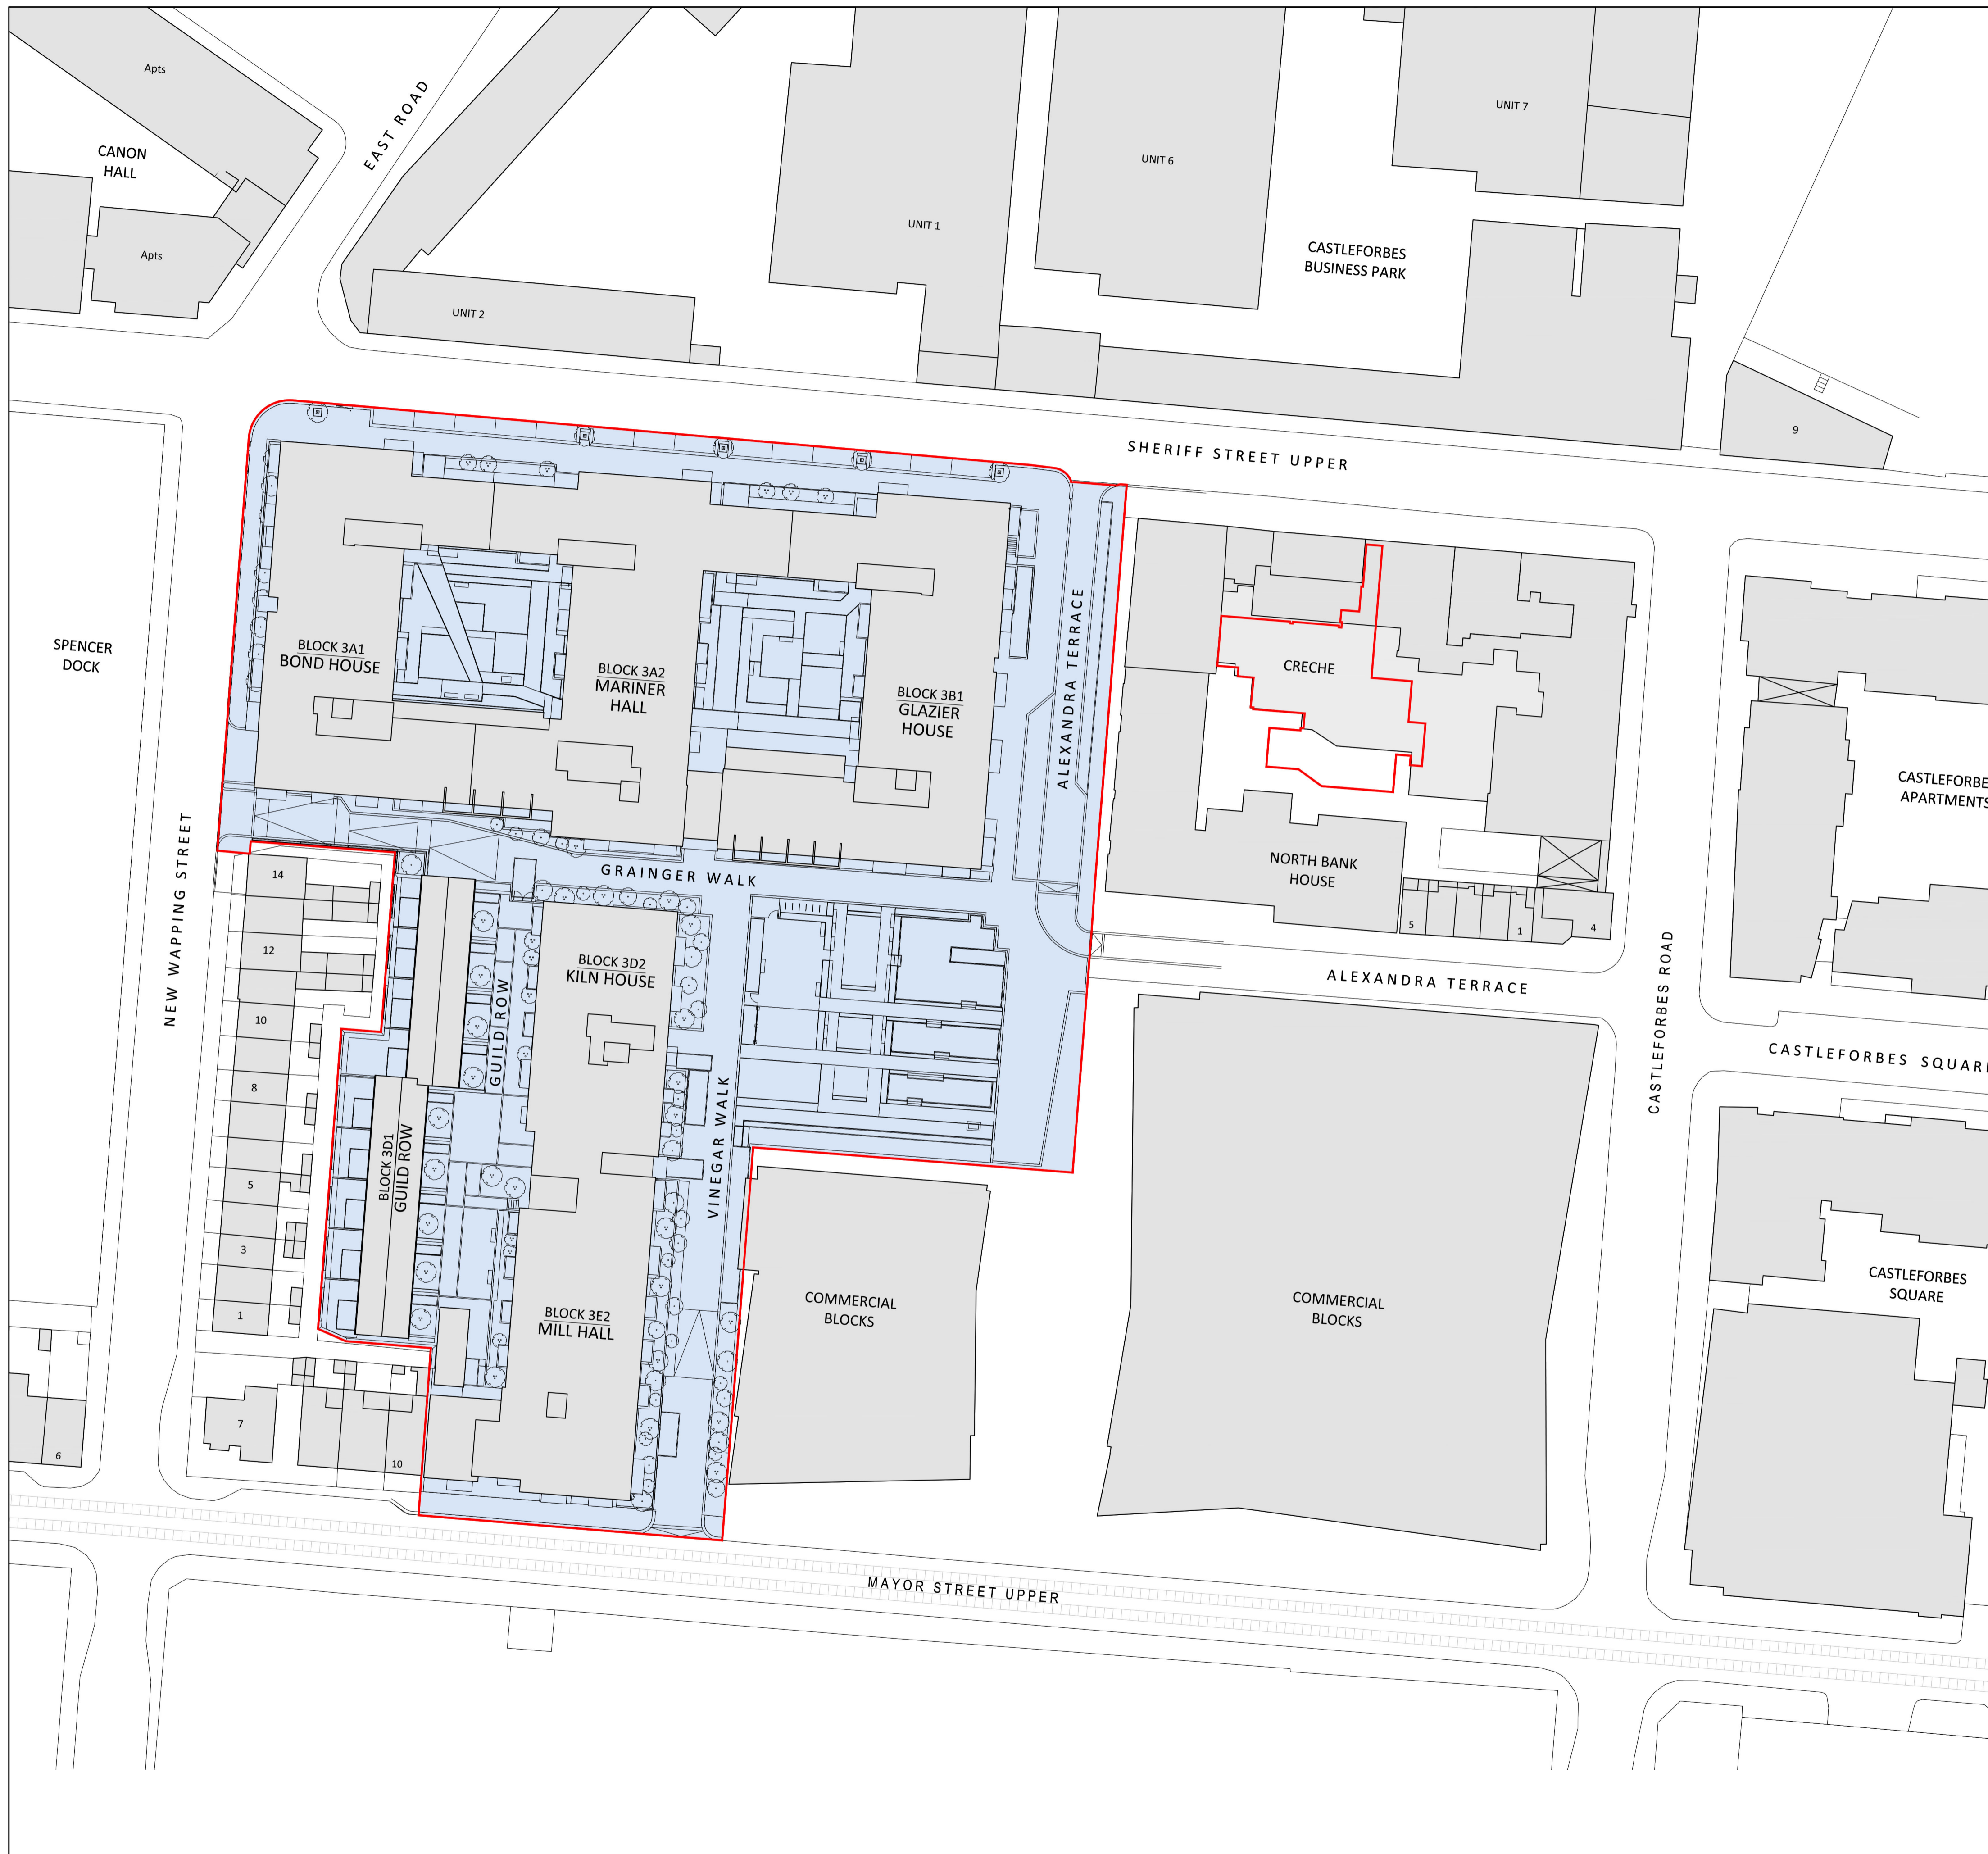

Revision Description	Date	Rev. No.	Issued by
Issued For Revised Planning	31-07-2020	P1	TS
Issued For Planning Compliance	31-08-2020	P2	TS
Issued For Planning Compliance	06-10-2020	P3	TS
Issued For Planning Compliance	03-11-2020	P4	TS

Figured dimensions only to be used. This drawing is copyright of O'Mahony Pike Architects Ltd. All information is shared as per approved use in accordance with BS1192(2007) + A2(2016), Table 5; Standard Codes for Suitability of Models and Documents. If 'Information Approval Check' is empty, this information has been shared at S0 - WIP.

**omahony pike** Project No.: 1821B Scale @ A1: 1/500  
 Project Lead: CK Date Printed: 03-11-2020  
 Drawn By: TS Current Rev.: P4  
 Model No.: 1821B-OMP-00-00-M2-A-6001 Purpose: Planning

**Project:** Coopers Cross Residential  
**Location:** North Lotts  
**Client:** KW PRS ICAV Acting For And On Behalf Of Its Sub-fund KW PRS Fund 11

**Drawing Title:** Site Plan - Block & Street Naming  
**Drawing No.:** 1821B-OMP-00-00-DR-A-6001

Suitability - Checked By - Date