




LOCATION MAP SCALE 1:1000

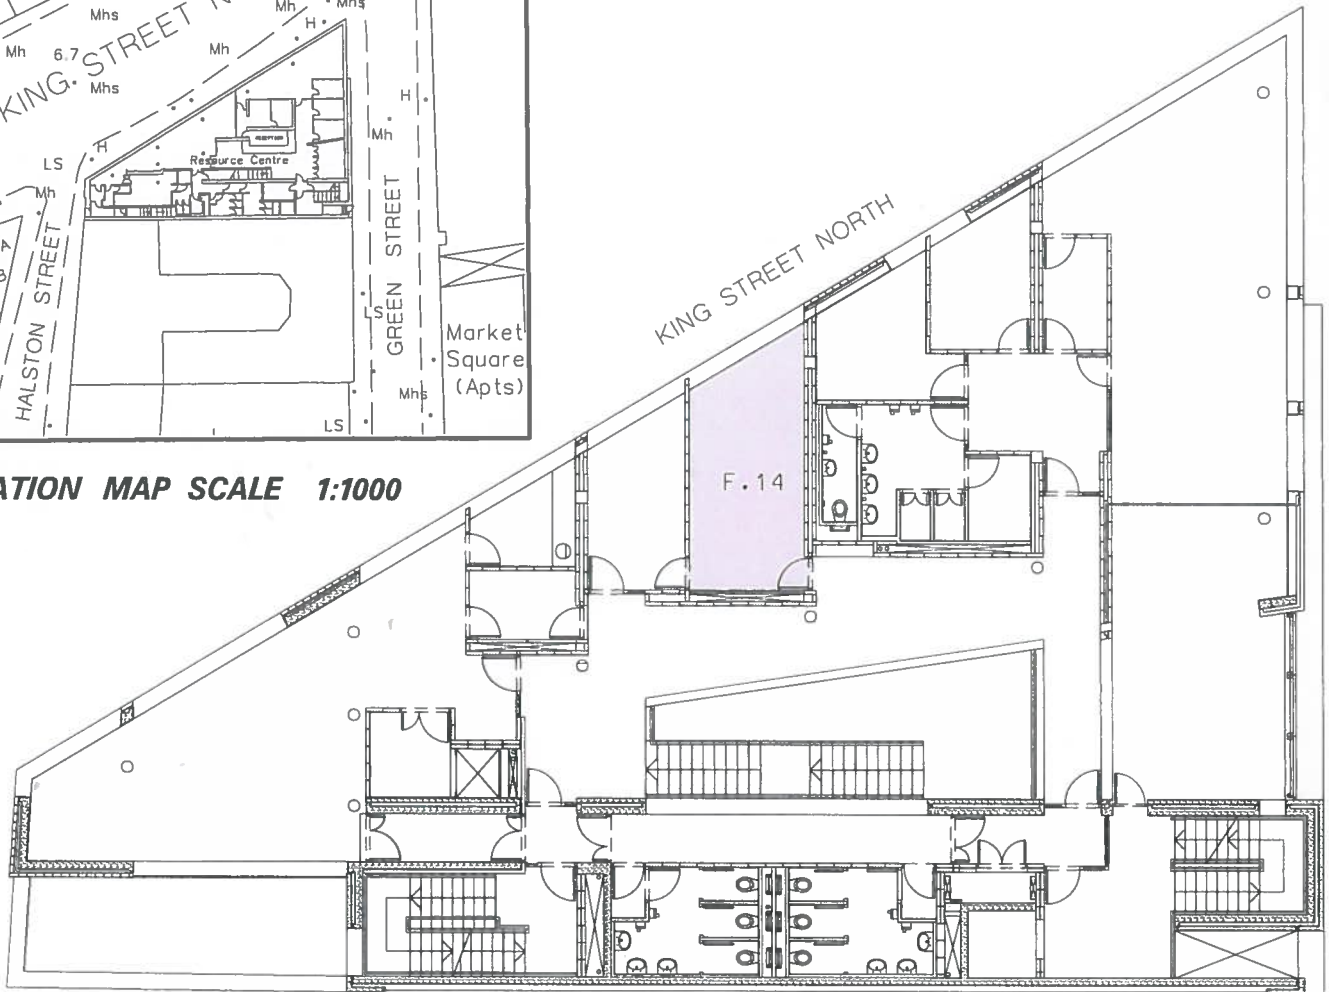

FIRST FLOOR PLAN (SCALE 1:200)

HALSTON STREET /NORTH KING STREET /GREEN STREET - MACRO BUILDING
Rooms F.14 (AREA: 18.8 sq m)
Dublin City Council to NWIC Training and Development
DISPOSAL OF LICENCE



DUBLIN CITY COUNCIL

Comhairle Cathrach Bhaile Átha Cliath
ENVIRONMENT AND ENGINEERING DEPARTMENT
An Roinn Comhshaoil agus Innealtóireachta
SURVEY AND MAPPING SERVICES DIVISION
Rannán Seirbhísi Suirbhéireachta agus Léarscailithe

O.S REF 3263-04, 3263-05	SCALE 1:1000 / 1:200
DATE 14.02.2013	SURVEYED/ PRODUCED BY TJC

INDEX No	FOLDER No	CODE	DWG No	REV
FILE NO	SM-2010-0367-0204- C3 - 004 - A.dgn			

FOR PROPERTY REGISTRATION AUTHORITY PURPOSES ONLY
THIS MAP IS CERTIFIED TO BE COMPUTER GENERATED BY DUBLIN CITY COUNCIL FROM ORDNANCE SURVEY DIGITAL MAPBASE

INDEX No.

MICHAEL PHILLIPS
CITY ENGINEER

SIGNED _____
PATRICK SHINE
MANAGER LAND SURVEYING & MAPPING
DUBLIN CITY COUNCIL

SM-2010-0367-004