



01 PROPOSED CONTEXTUAL WEST ELEVATION (PIM STREET)
SCALE 1:200

- MATERIALS LEGEND**
1. SELECTED BRICK FINISH
 2. SELECTED RENDER FINISH
 3. SELECTED UPVC DOUBLE GLAZED WINDOWS
 4. SELECTED PFC ALUMINIUM COPING
 5. PATENT REVEAL IN WHITE
 6. SELECTED PFC ALUMINIUM DOUBLE GLAZED THERMALLY BROKEN CURTAIN WALL/SHOPFRONT GLAZING
 7. SELECTED PFC ALUMINIUM CLADDING
 8. SELECTED PFC STEEL GATE
 9. SELECTED PFC STEEL BALUSTRADE WITH HARDWOOD HANDRAIL
- LEGEND**
- SITE BOUNDARY

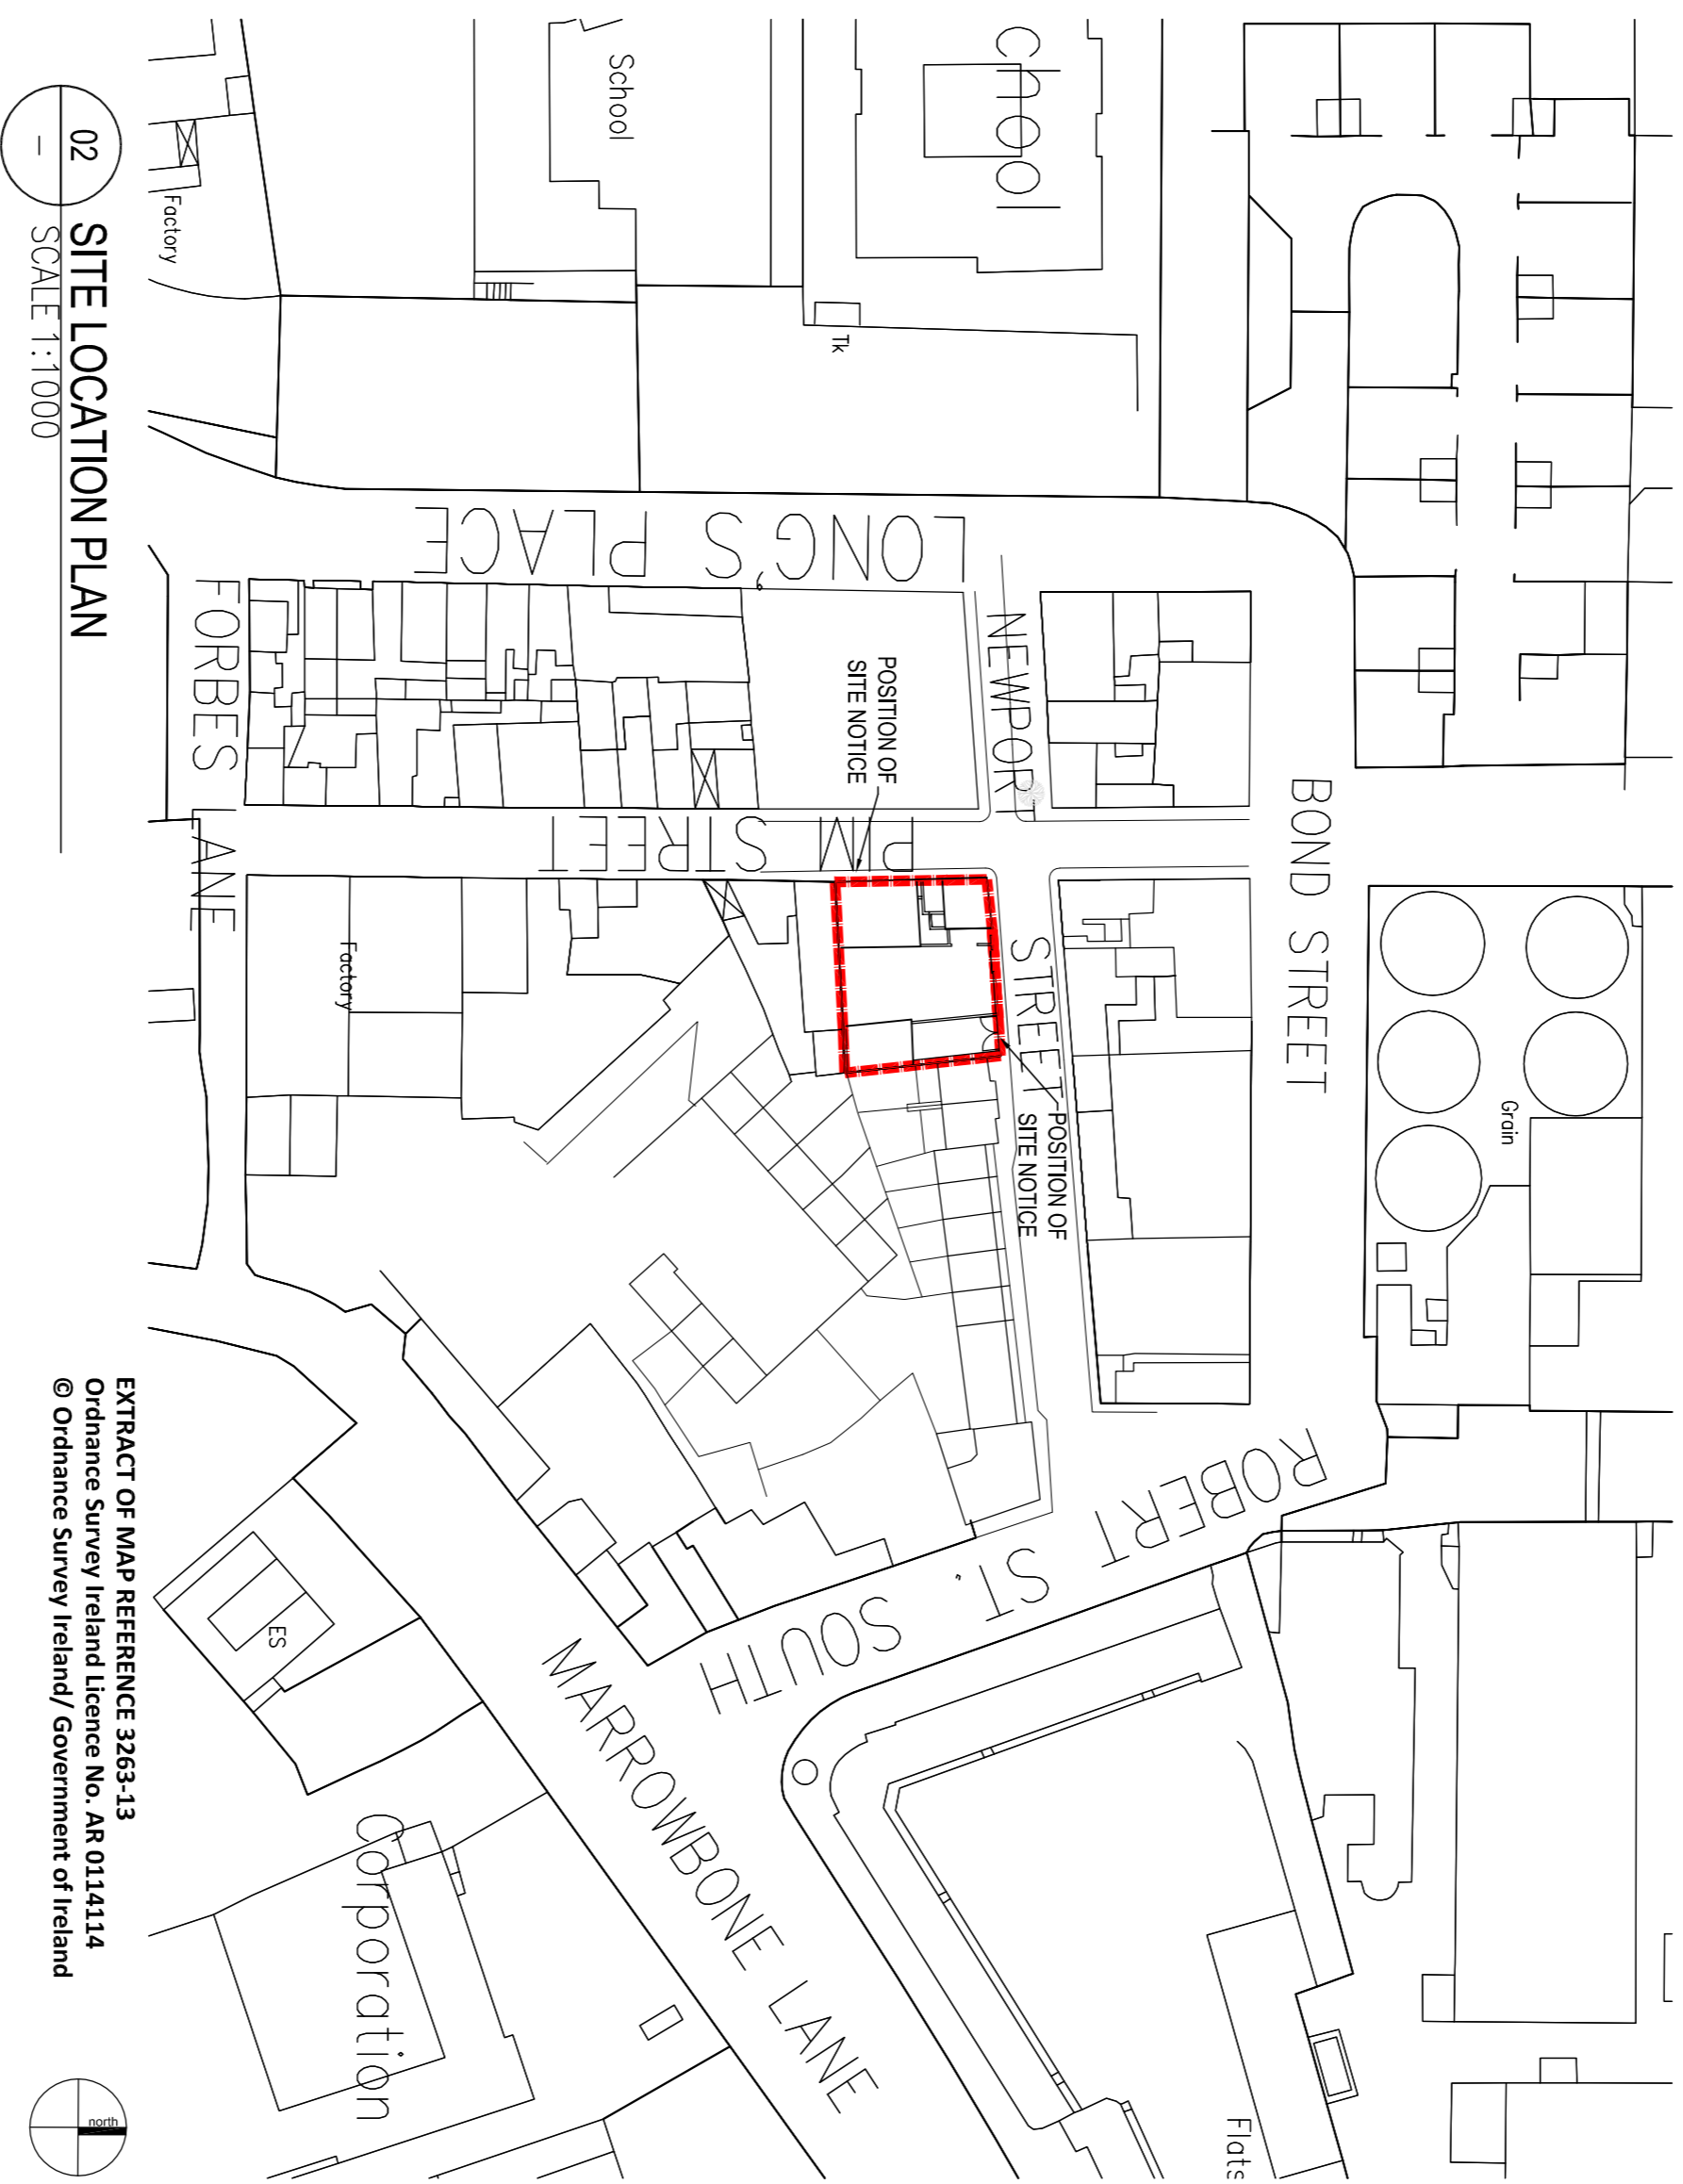

02 SITE LOCATION PLAN
SCALE 1:1000

EXTRACT OF MAP REFERENCE 3263-13
Ordnance Survey (Ireland) Licence No. AR 014114
© Ordnance Survey (Ireland) / Government of Ireland

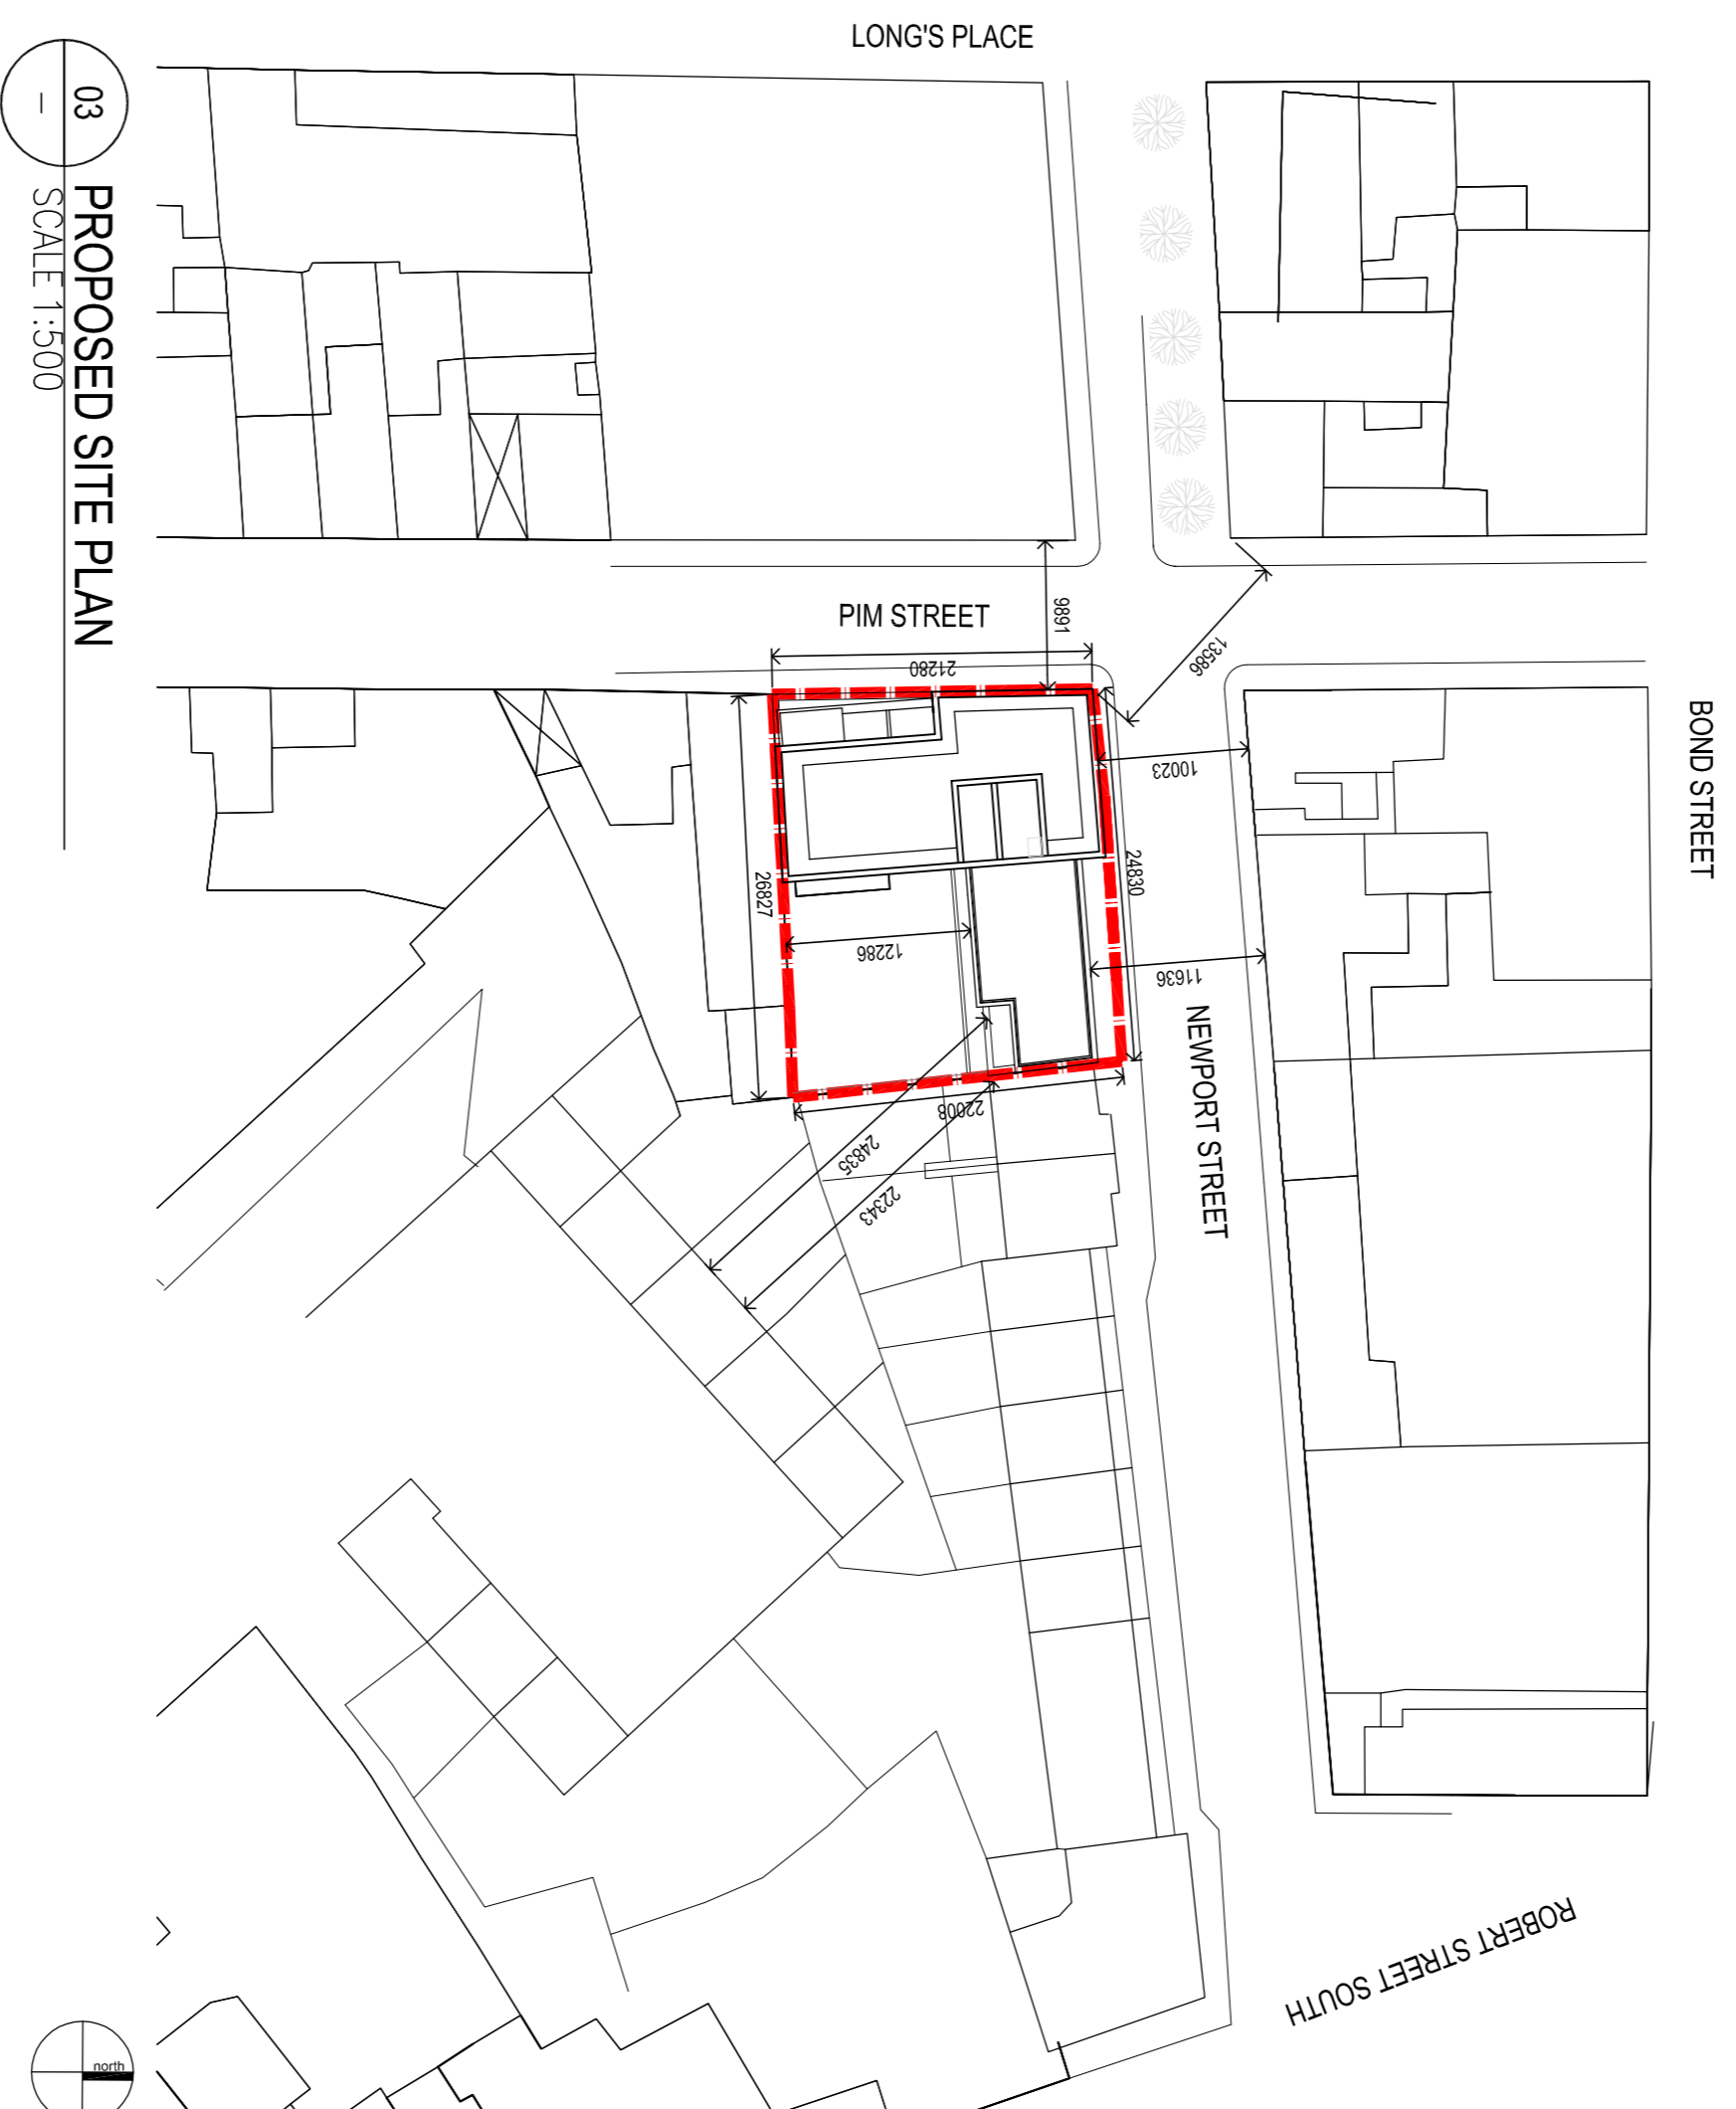

03 PROPOSED SITE PLAN
SCALE 1:500



04 PROPOSED CONTEXTUAL NORTH ELEVATION (NEWPORT STREET)
SCALE 1:200

DRAWING STATUS: PLANNING

CLIENT: V. KIOGAN

PROJECT: PIM STREET

TITLE: LOCATION PLAN, SITE PLAN & CONTEXTUAL ELEVATIONS

DATE: MAY-2014

SCALE @ A1: AS SHOWN

NOTE:
DIMENSIONS TO BE SCALED OFF THIS
DRAWING. ALL DIMENSIONS TO BE CHECKED
ON SITE. THIS DRAWING IS COPYRIGHT

GENERAL NOTES:

Date:

Rev No.:

Description: