


**IMPORTANT**  
 1 DO NOT SCALE FROM THIS DRAWING.  
 2 WORK ONLY FROM FIGURED DIMENSIONS.  
 3 ALL ERRORS & OMISSIONS TO BE REPORTED TO THE ARCHITECT.  
 4 THIS DRAWING IS TO BE READ IN CONJUNCTION WITH ALL OTHER DRAWINGS

**Legend**

- Site Boundary
- Site to be finished with permeable asphalt
- Demolished buildings / structures shown dashed
- Demolished walls shown dashed
- 'Existing' Palisade Fence (relocated to adjacent site boundary as per proposed site layout)
- 'Existing' Palisade Fence (retained)
- Proposed Palisade Fence
- Proposed Palisade Gate for site access

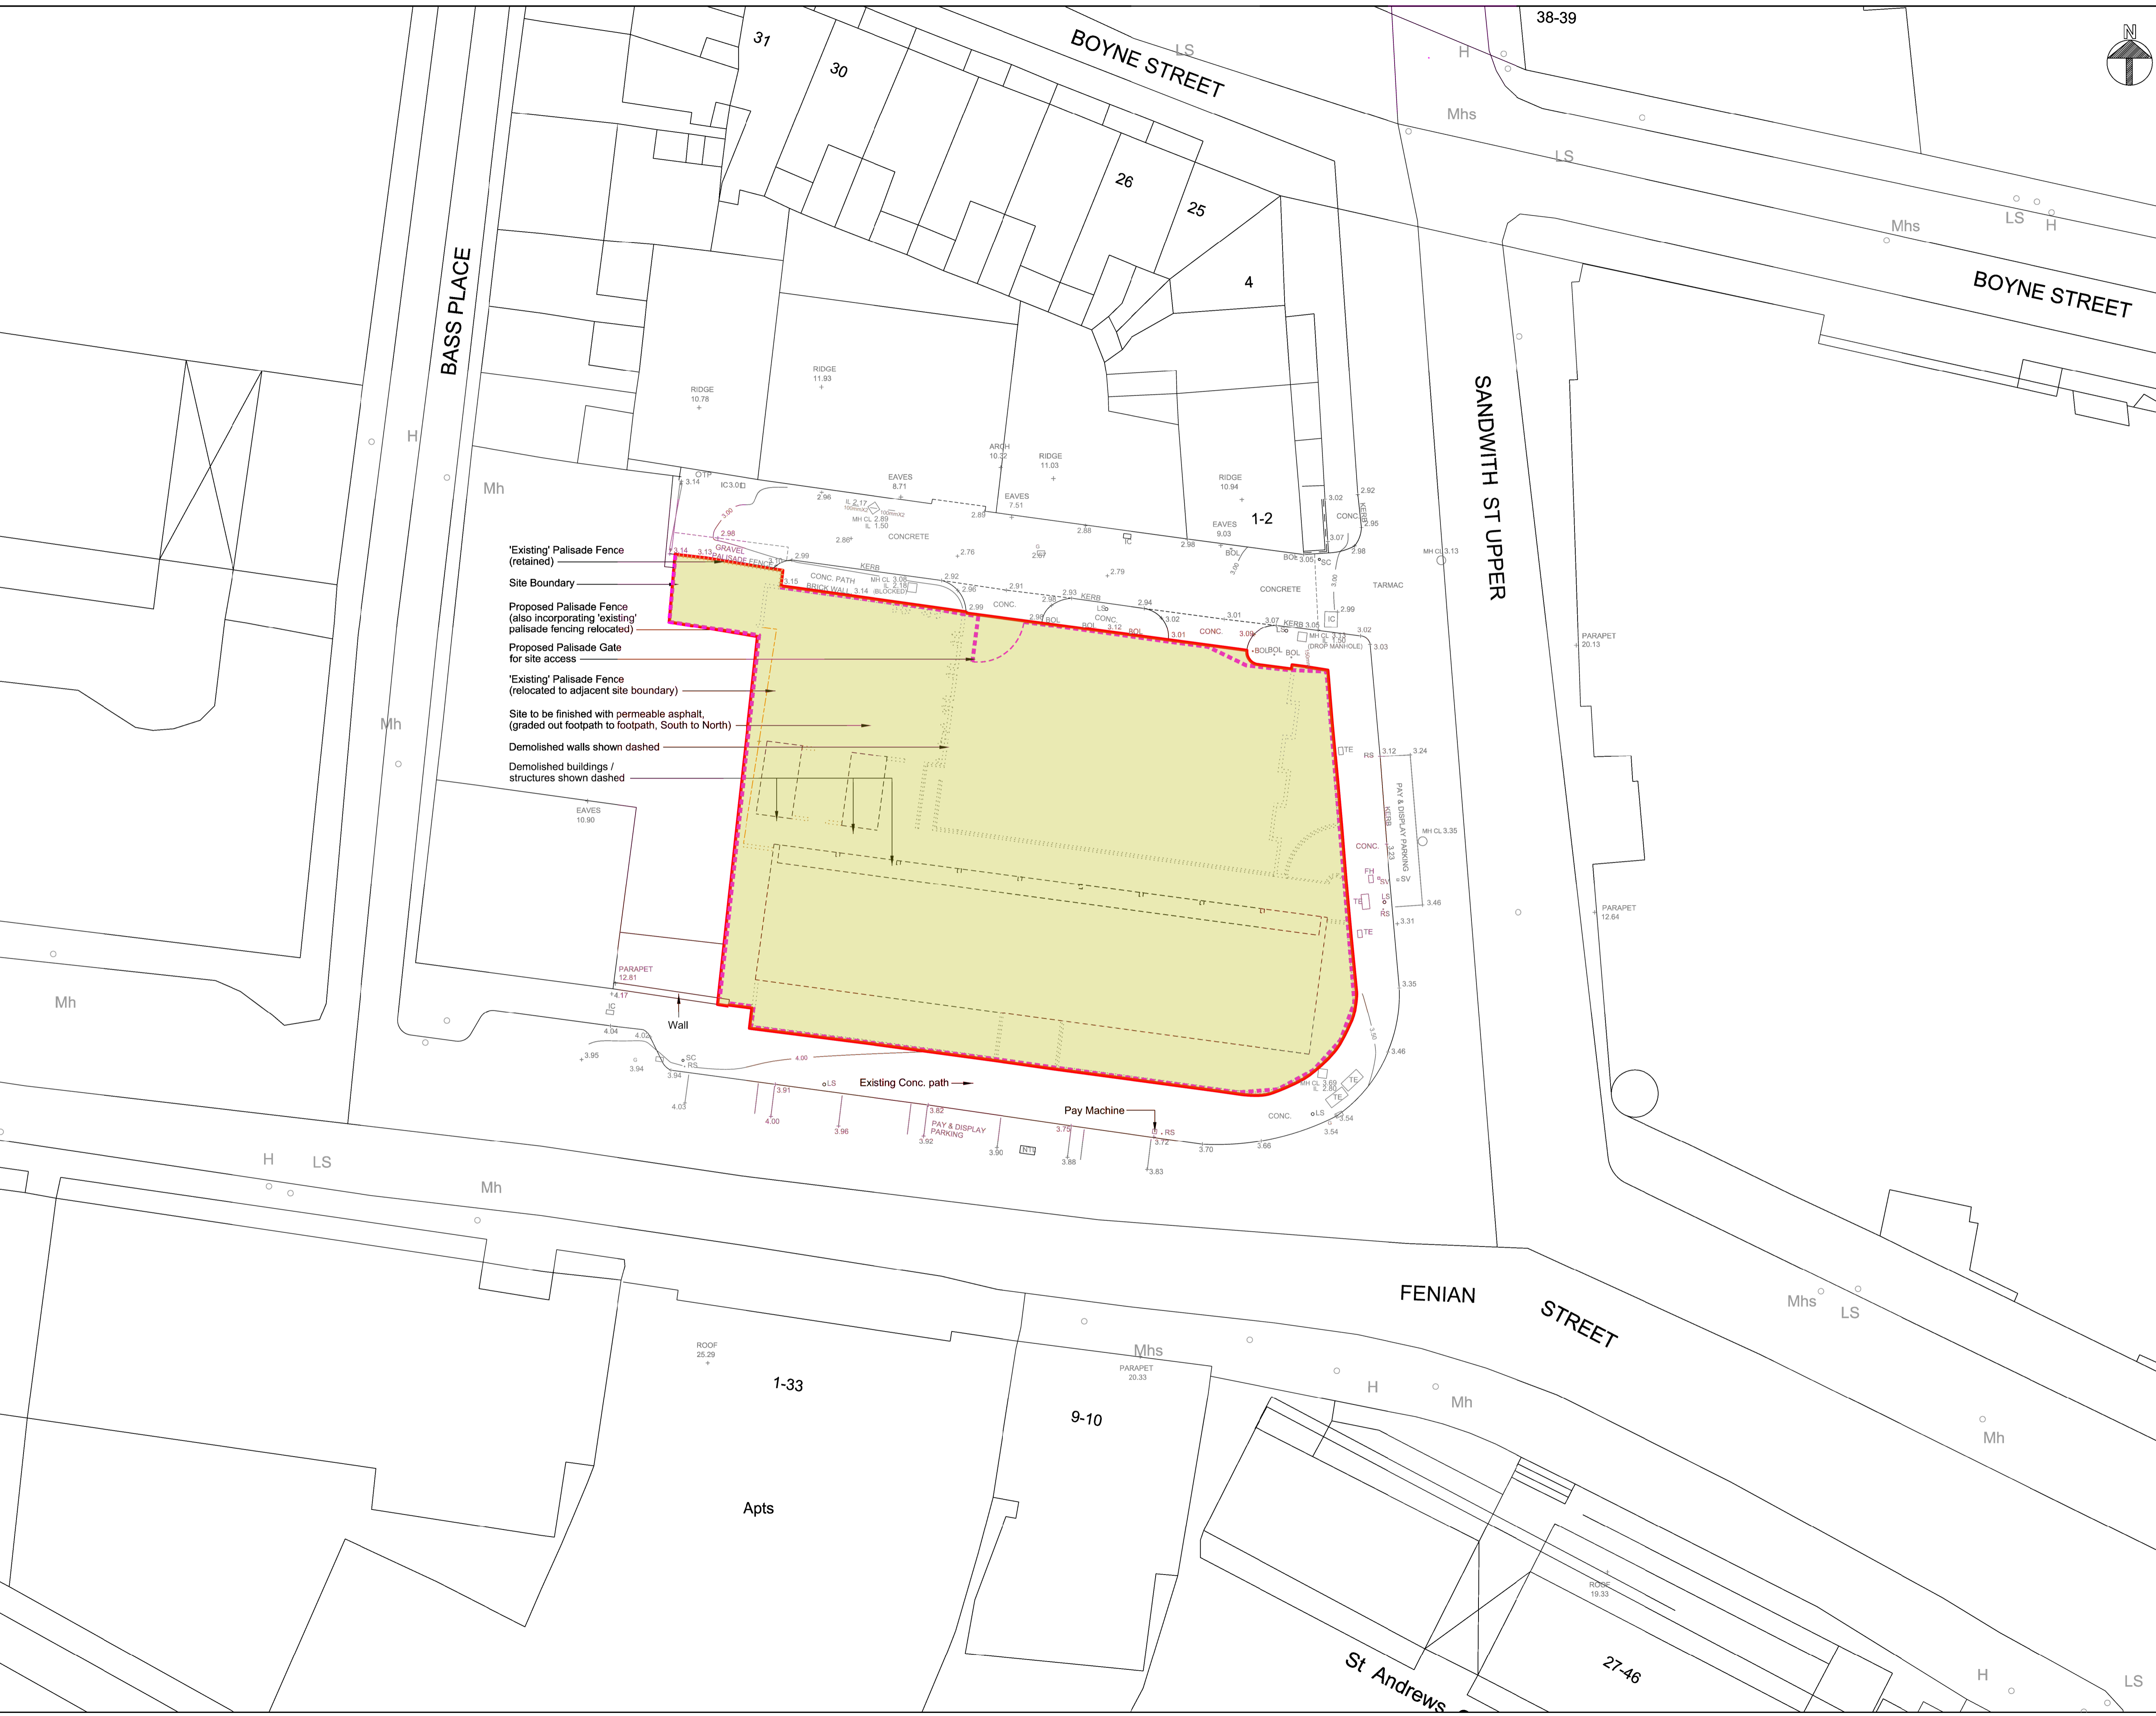

'Existing' Palisade Fence (retained)  
 Site Boundary  
 Proposed Palisade Fence (also incorporating 'existing' palisade fencing relocated)  
 Proposed Palisade Gate for site access  
 'Existing' Palisade Fence (relocated to adjacent site boundary)  
 Site to be finished with permeable asphalt, (graded out footpath to footpath, South to North)  
 Demolished walls shown dashed  
 Demolished buildings / structures shown dashed

P01	08/06/20	EF	EJ	
REV	DATE	BY	CHD/APP	REVISION DESCRIPTION
S3				Issued for Part 8
SUITABILITY CODE		SUITABILITY DESCRIPTION		

**CLIENT**  
**Dublin City Council**  
 Comhairle Cathrach Bhaile Atha Cliath  
 HOUSING & COMMUNITY SERVICES, CIVIC OFFICES, WOOD QUAY, DUBLIN 8, IRELAND  
 www.dublincity.ie T: +353 (0)1 222 3526 F: +353 (0)1 222 2984

**PROJECT LEAD**  
 RANNOG AILTIRE NA CATHRACH  
**CITY ARCHITECTS DIVISION**  
 CITY ARCHITECTS DIVISION, CIVIC OFFICES, WOOD QUAY, DUBLIN 8, IRELAND  
 www.dublincity.ie T: +353 (0)1 222 3526 F: +353 (0)1 222 2984

**PROJECT TITLE**  
 St. Andrew's Court, Block 1, Demolition works

**PROJECT NUMBER**  
 CA 18092

**SITE ADDRESS**  
 St. Andrew's Court,  
 Sandwich Street Upper,  
 Dublin 2

**PROJECT TEAM**  
 Elaine Johnson  
 Peter Finnegan  
 Eoin Fayne

**DRAWING TITLE**  
 Proposed Site Plan

SCALE	1:200@A1
STATUS	XX
REVISION	P01

**DRAWING NUMBER**  
 SAC-DCCA-XX-XX-DR-CS-1003