






IMPORTANT
 1 DO NOT SCALE FROM THIS DRAWING.
 2 WORK ONLY FROM FIGURED DIMENSIONS.
 3 ALL ERRORS & OMISSIONS TO BE REPORTED TO THE ARCHITECT.
 4 THIS DRAWING IS TO BE READ IN CONJUNCTION WITH ALL OTHER DRAWINGS

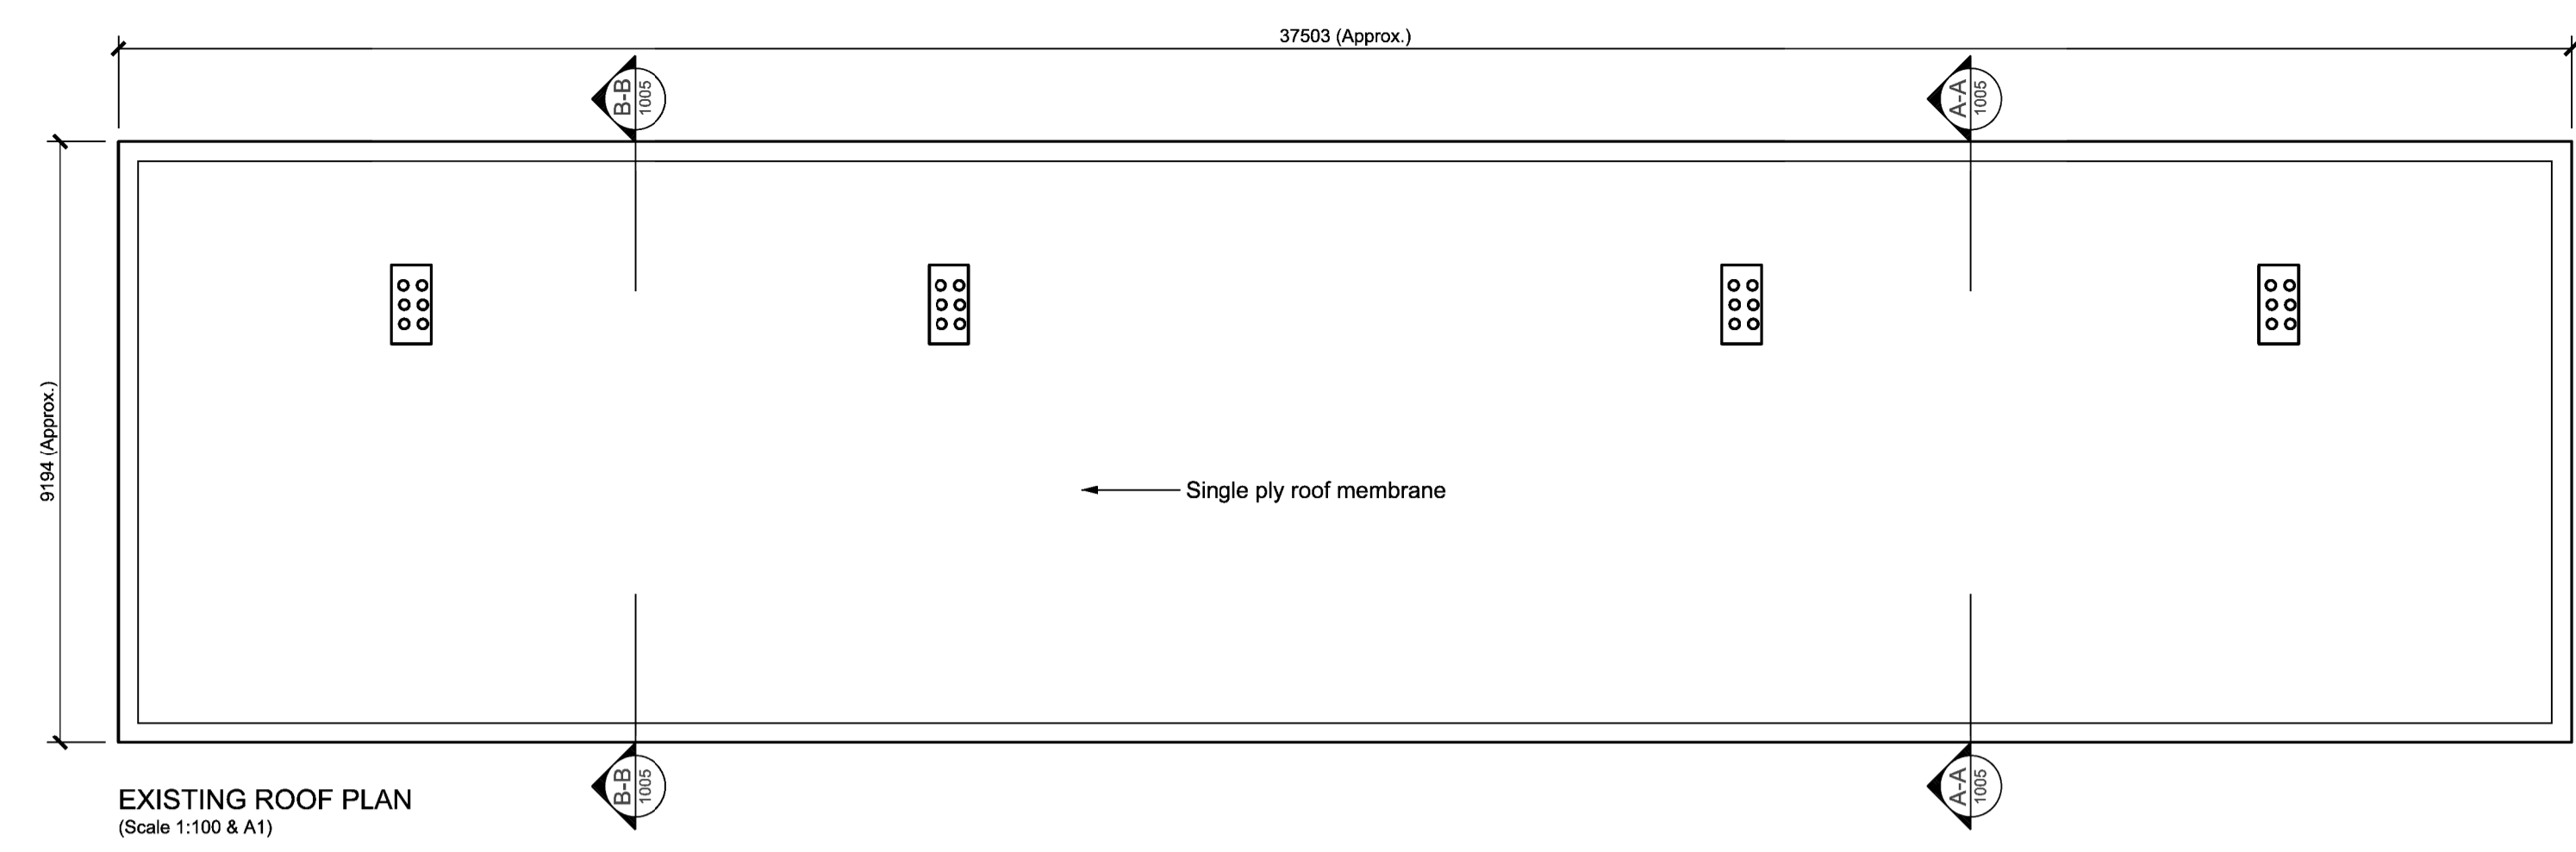


EXISTING ROOF PLAN
 (Scale 1:100 & A1)

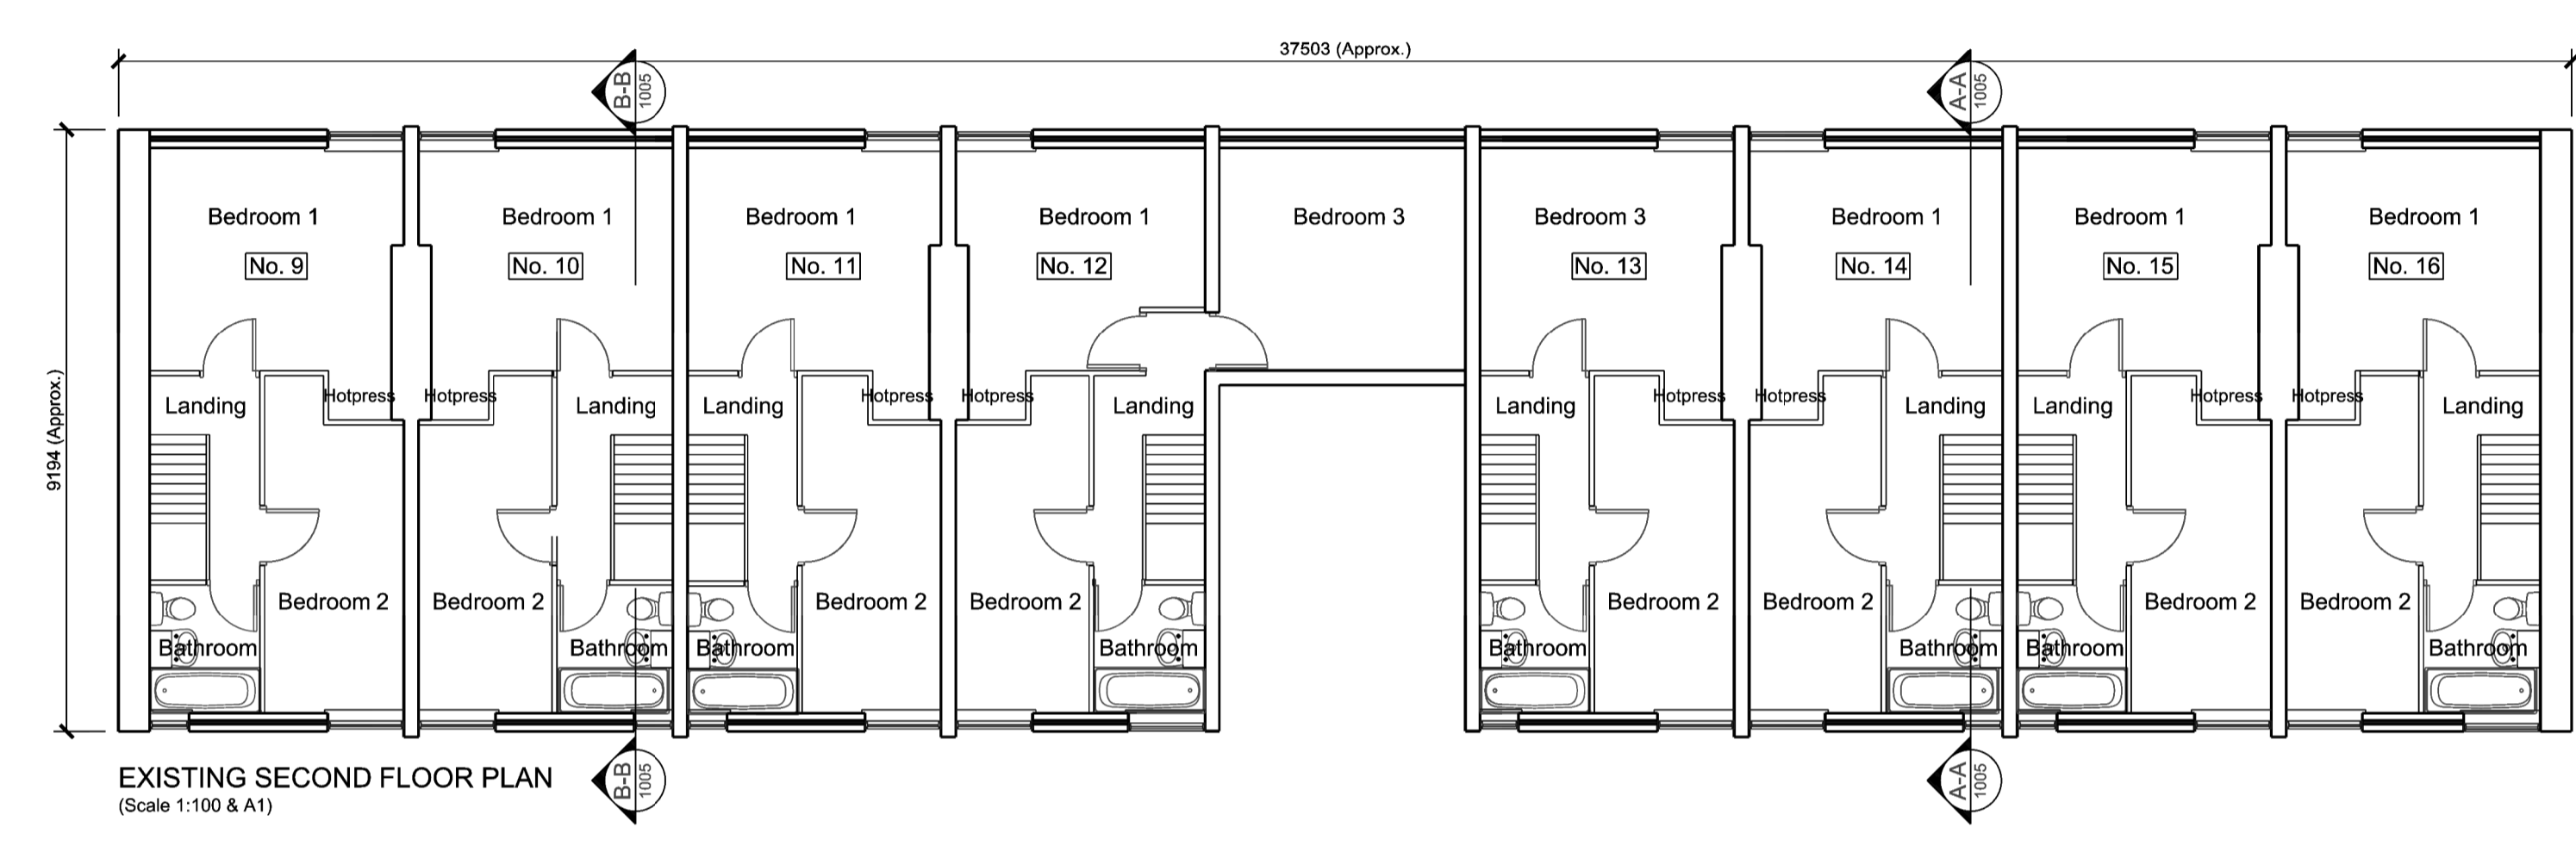

EXISTING SECOND FLOOR PLAN
 (Scale 1:100 & A1)

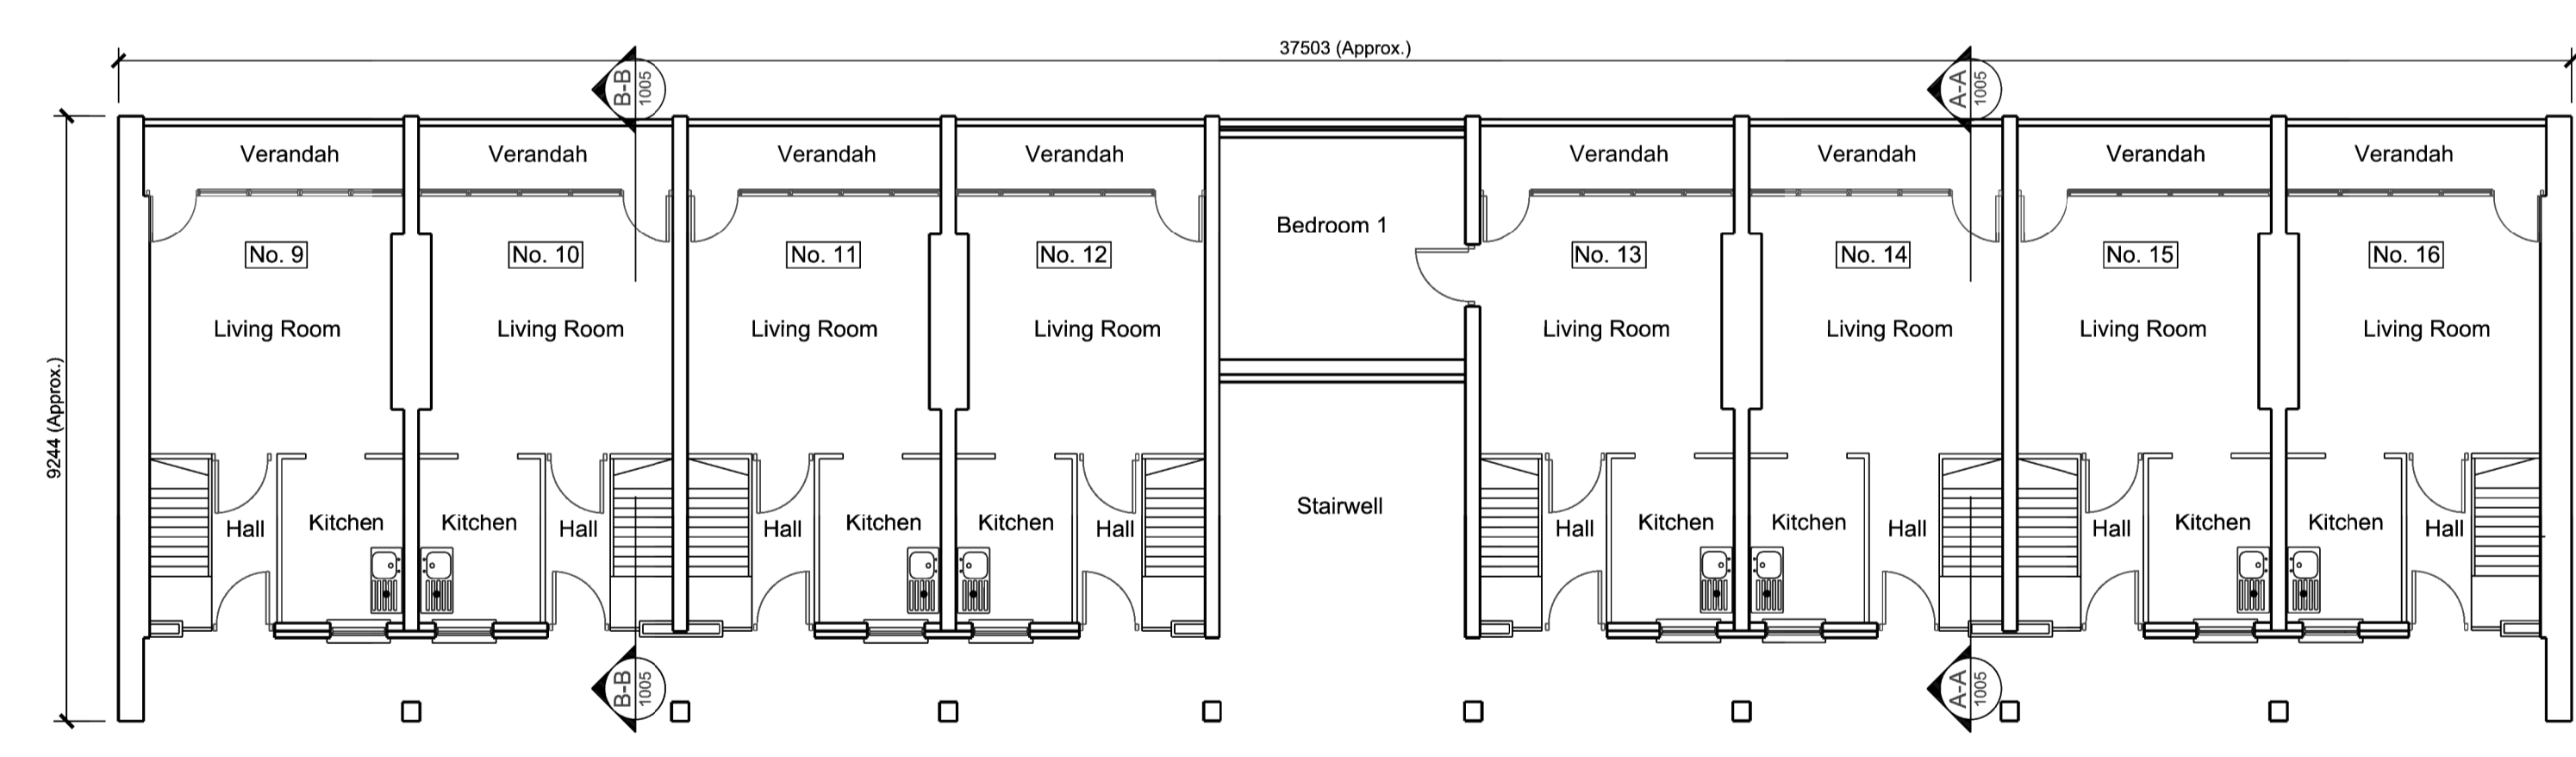

EXISTING FIRST FLOOR PLAN
 (Scale 1:100 & A1)

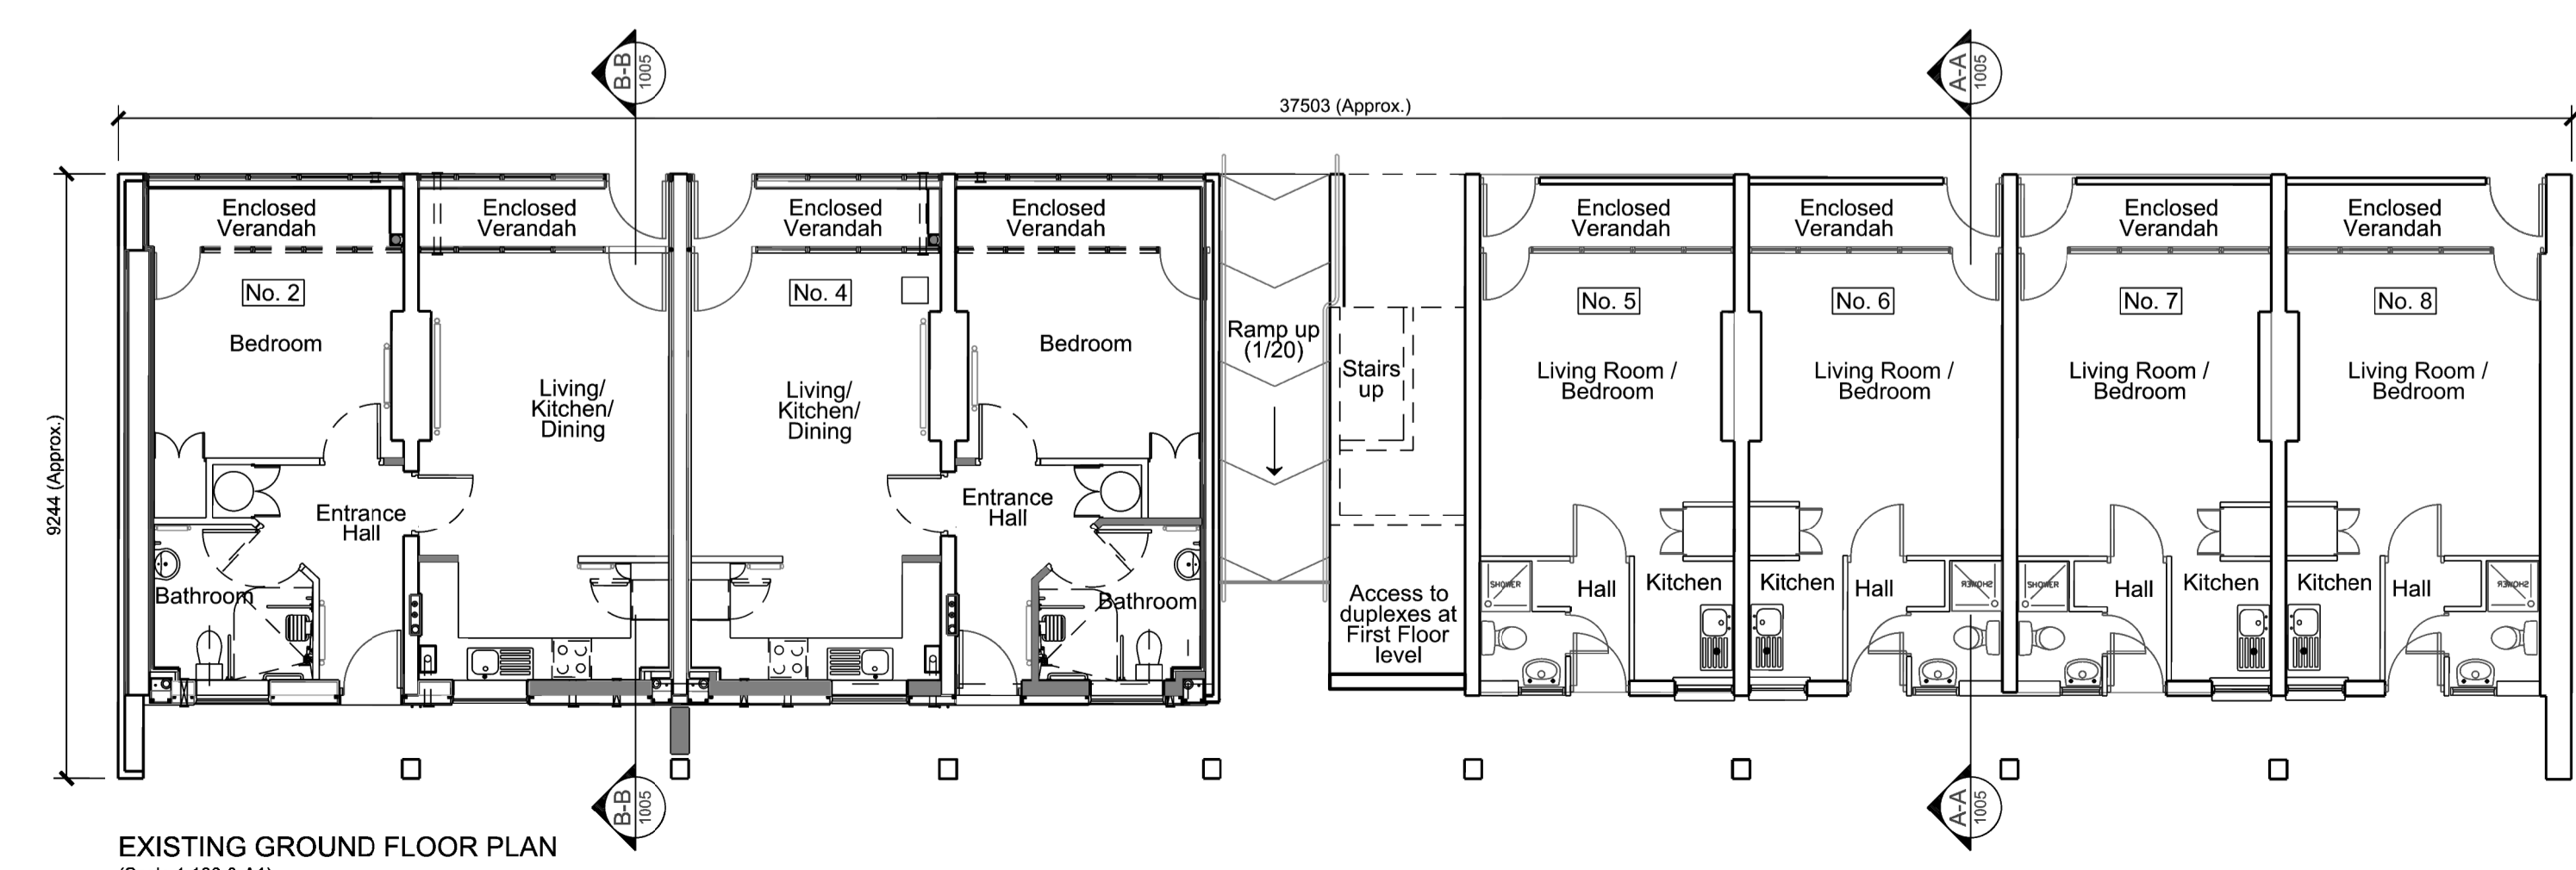

EXISTING GROUND FLOOR PLAN
 (Scale 1:100 & A1)

P01	08/06/20	EF	EJ	
REV	DATE	BY	CHK./APP	REVISION DESCRIPTION
S3				Issued for Part 8
SUITABILITY CODE	SUITABILITY DESCRIPTION			

CLIENT
Dublin City Council
 Comhairle Cathrach Bhaile Atha Cliath
 HOUSING & COMMUNITY SERVICES, CIVIC OFFICES, WOOD QUAY, DUBLIN 8, IRELAND
 www.dublincity.ie T. +353 (0)1 222 2526 F. +353 (0)1 222 2084

PROJECT LEAD
 RANNOG AILTIRE NA CATHRACH
CITY ARCHITECTS DIVISION
 CITY ARCHITECTS DIVISION, CIVIC OFFICES, WOOD QUAY, DUBLIN 8, IRELAND
 www.dublincity.ie T. +353 (0)1 222 2526 F. +353 (0)1 222 2084

PROJECT TITLE
 St. Andrew's Court Block 1 – Demolition works

PROJECT NUMBER
 CA 18092

SITE ADDRESS
 St. Andrew's Court,
 Sandwith Street Upper,
 Dublin 2

PROJECT TEAM
 Elaine Johnson
 Eoin Fayne
 Peter Finnegan

DRAWING TITLE	SCALE
Existing Floor Plans	1:100@A1
STATUS	S0
REVISION	P01
DRAWING NUMBER	

SAC-DCCA-XX-XX-DR-CS-1004