

A
P6 Ground Floor Plan Type B

Scale 1:50@A3



bed/ 2person/ Single storey		
	Target Areas-sqm Dims-m	Actual
GFA	44sqm	46.26
Living	11sqm/3.3m	16.9sqm/3.9m
Living agg.	23sqm/3.3m	23.55sqm/3.37m
Bedroom agg.	11sqm	11sqm/ 2.9m
Twin double	11.4sqm/2.8m	11sqm/ 2.9m
Storage	2sqm	2sqm

- NOTE:
- Work to figured dimensions only.
 - Do not scale from drawings.
 - All dimensions to be checked on site.
 - Refer all discrepancies to architect for direction.
 - Refer to consultants drawings where appropriate.

REVISION	DRN	DATE

Job Title:
Berryfield Drive

Drg Title:
Type B 2P/1B
Floor Plan

Status:
Planning

Client:
Novas

Dwg No: **D7.4** **P6**


Date: Jan 2021 Rev: 0

Drawn: AA Scale: 1:50

NOVAS

Housing | Health | Recovery

Design & Development Office
Kildonan Road, Finglas, Dublin 11

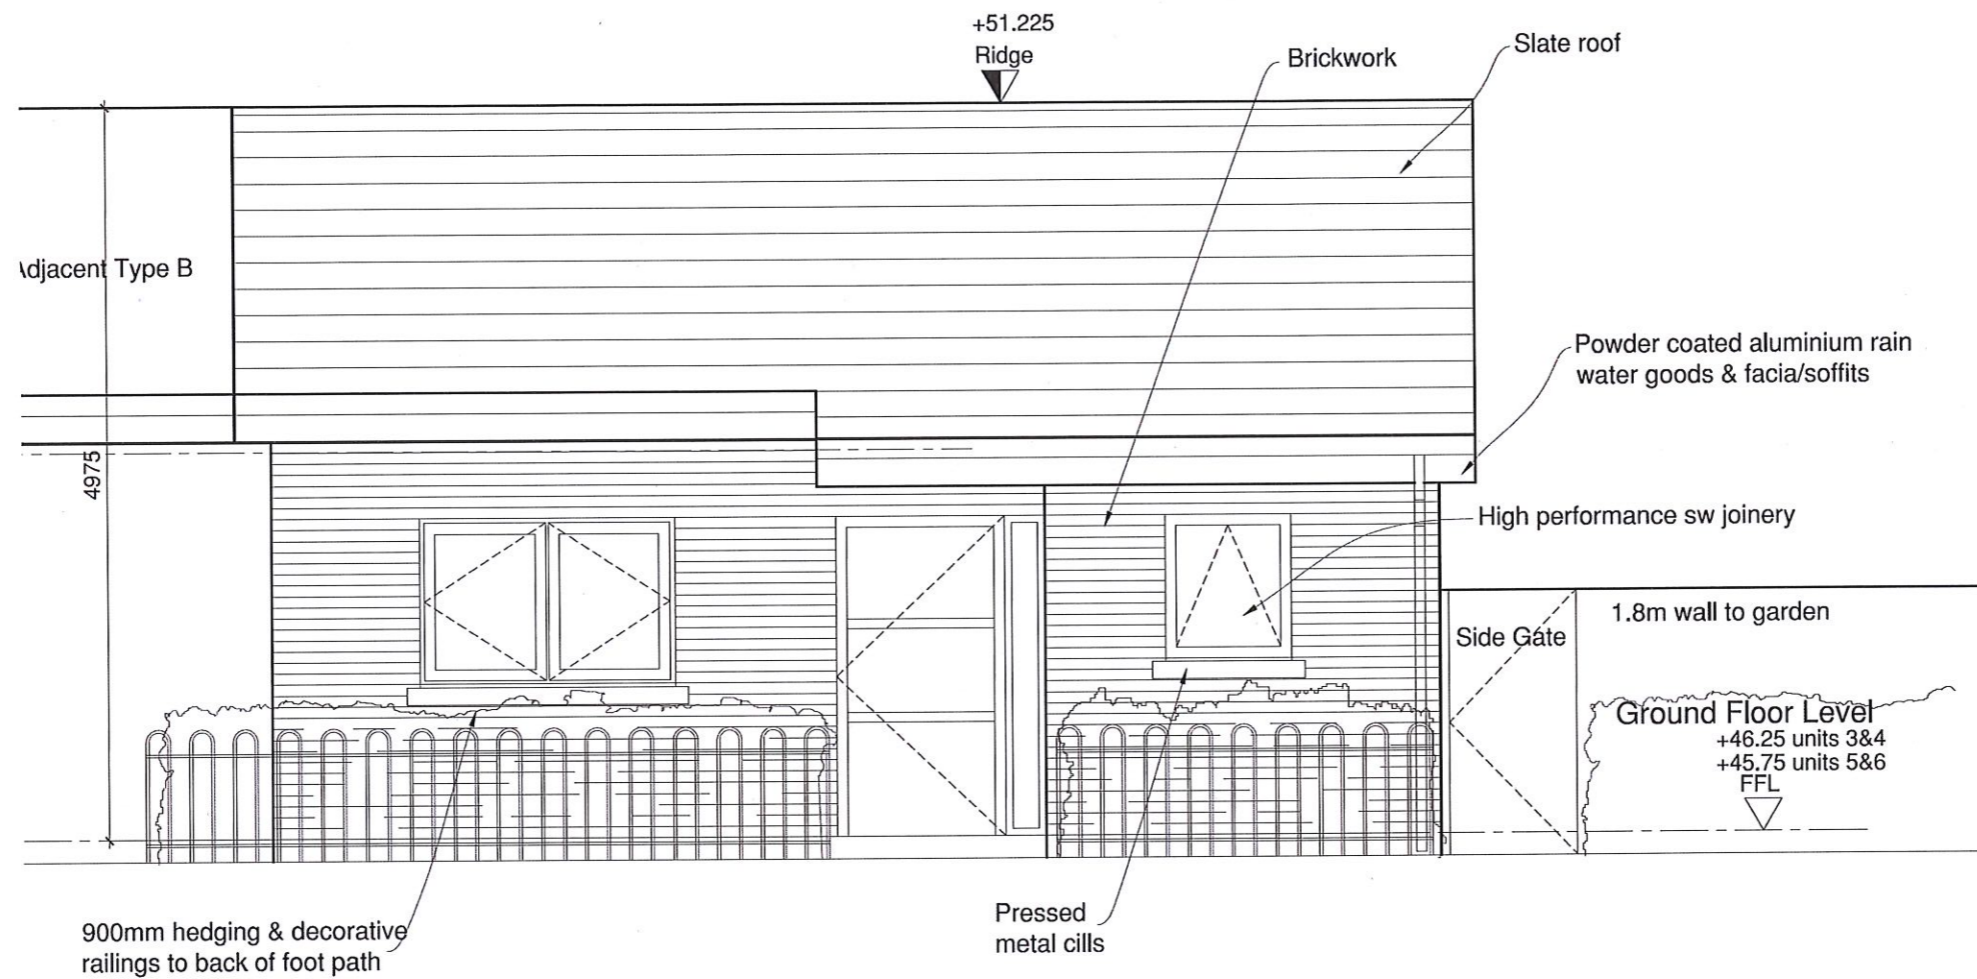

A
P7 Front Elevation Type B
Scale 1:50@A3
Graphic scale 1:50 Metres

- NOTE:
- Work to figured dimensions only.
 - Do not scale from drawings.
 - All dimensions to be checked on site.
 - Refer all discrepancies to architect for direction.
 - Refer to consultants drawings where appropriate.


REVISION	DRN	DATE

Job Title:
Berryfield Drive
Drg Title:
Type B 2P/1B
Front Elevation

Status:
Planning
Client:
Novas

Dwg No: **D7.4** **P7**
Date: Jan 2021 Rev: 0
Drawn: AA Scale: 1:50

NOVAS
Housing | Health | Recovery
Design & Development Office
Kildonan Road, Finglas, Dublin 11

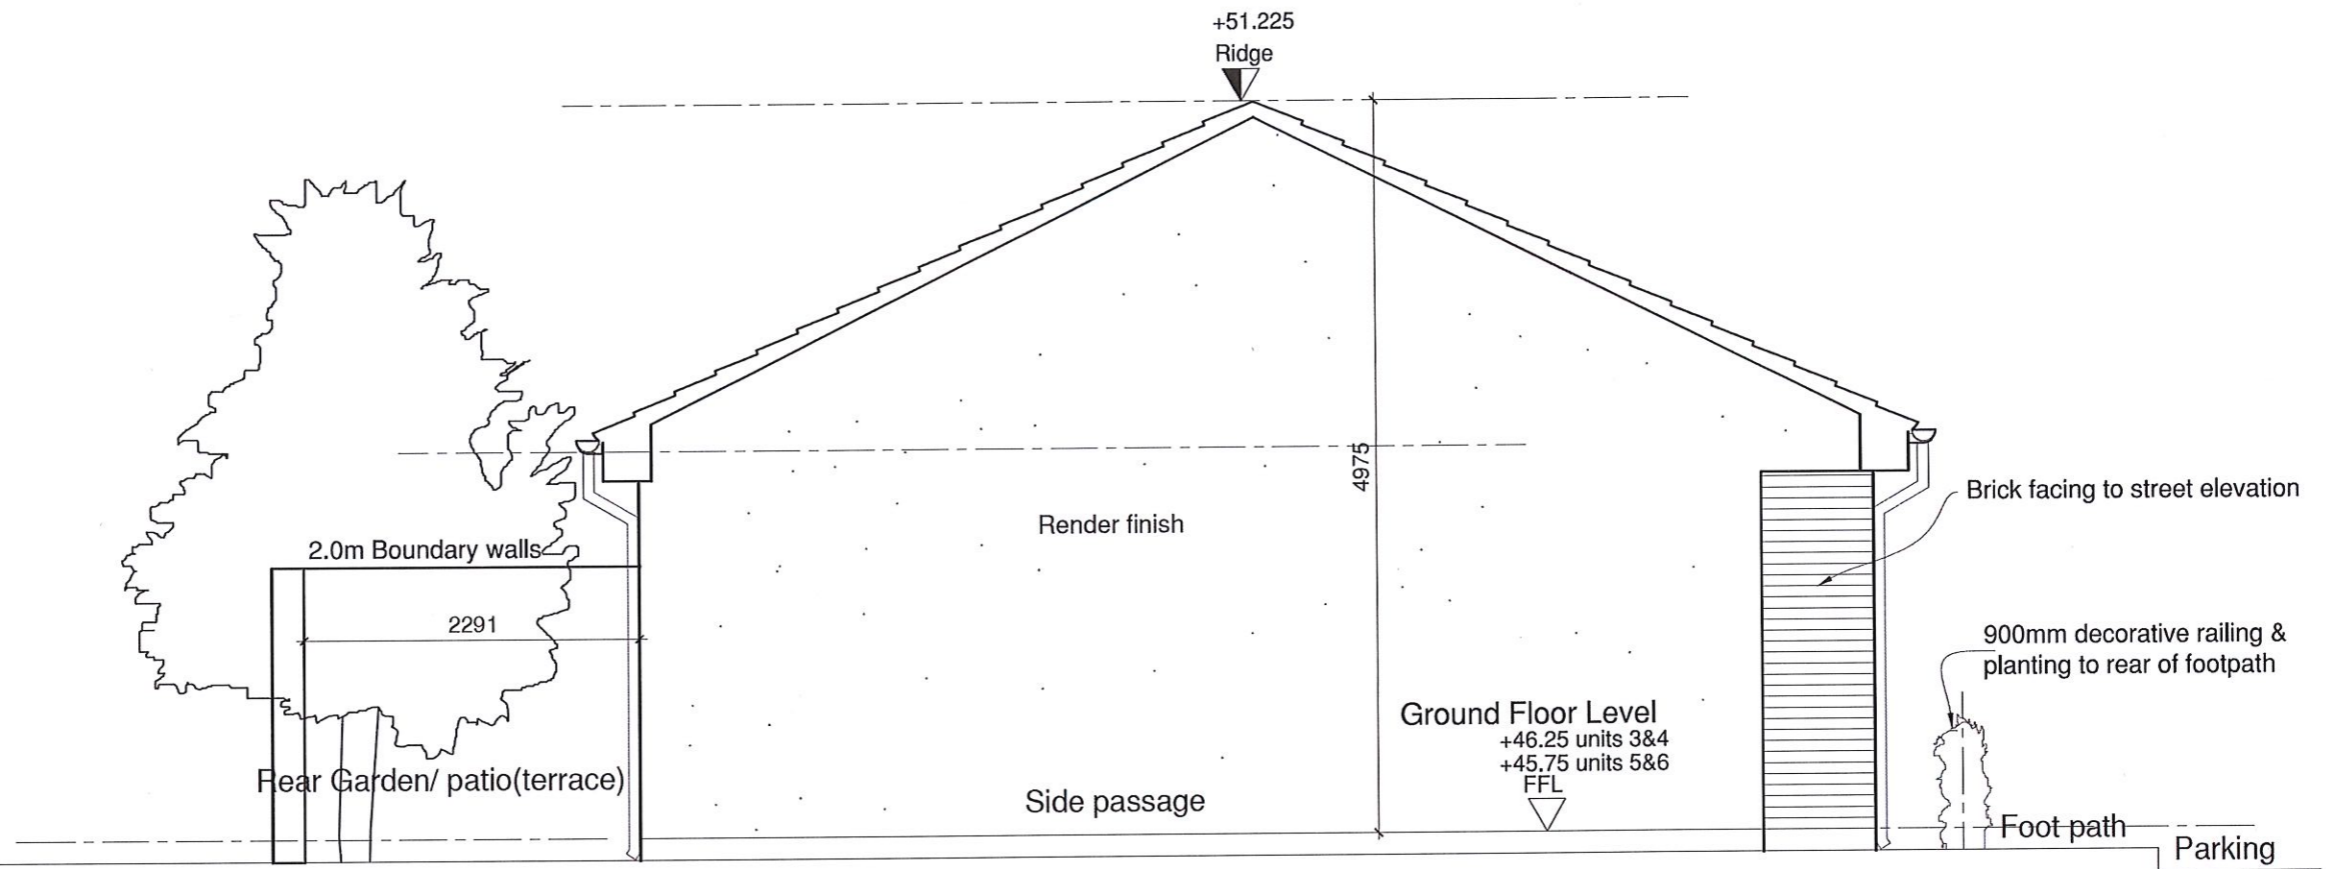

A
P8 Side Elevation Type B

Scale 1:50@A3

Graphic scale 1:50 Metres

- NOTE:
- Work to figured dimensions only.
 - Do not scale from drawings.
 - All dimensions to be checked on site.
 - Refer all discrepancies to architect for direction.
 - Refer to consultants drawings where appropriate.

REVISION	DRN	DATE

Job Title:
Berryfield Drive

Drg Title:
Type B 2P/1B
Side Elevation

Status:
Planning

Client:
Novas

Dwg No: **D7.4** **P8**


Date: Jan 2021 Rev: 0

Drawn: AA Scale: 1:50

NOVAS

Housing | Health | Recovery

Design & Development Office
Kildonan Road, Finglas, Dublin 11

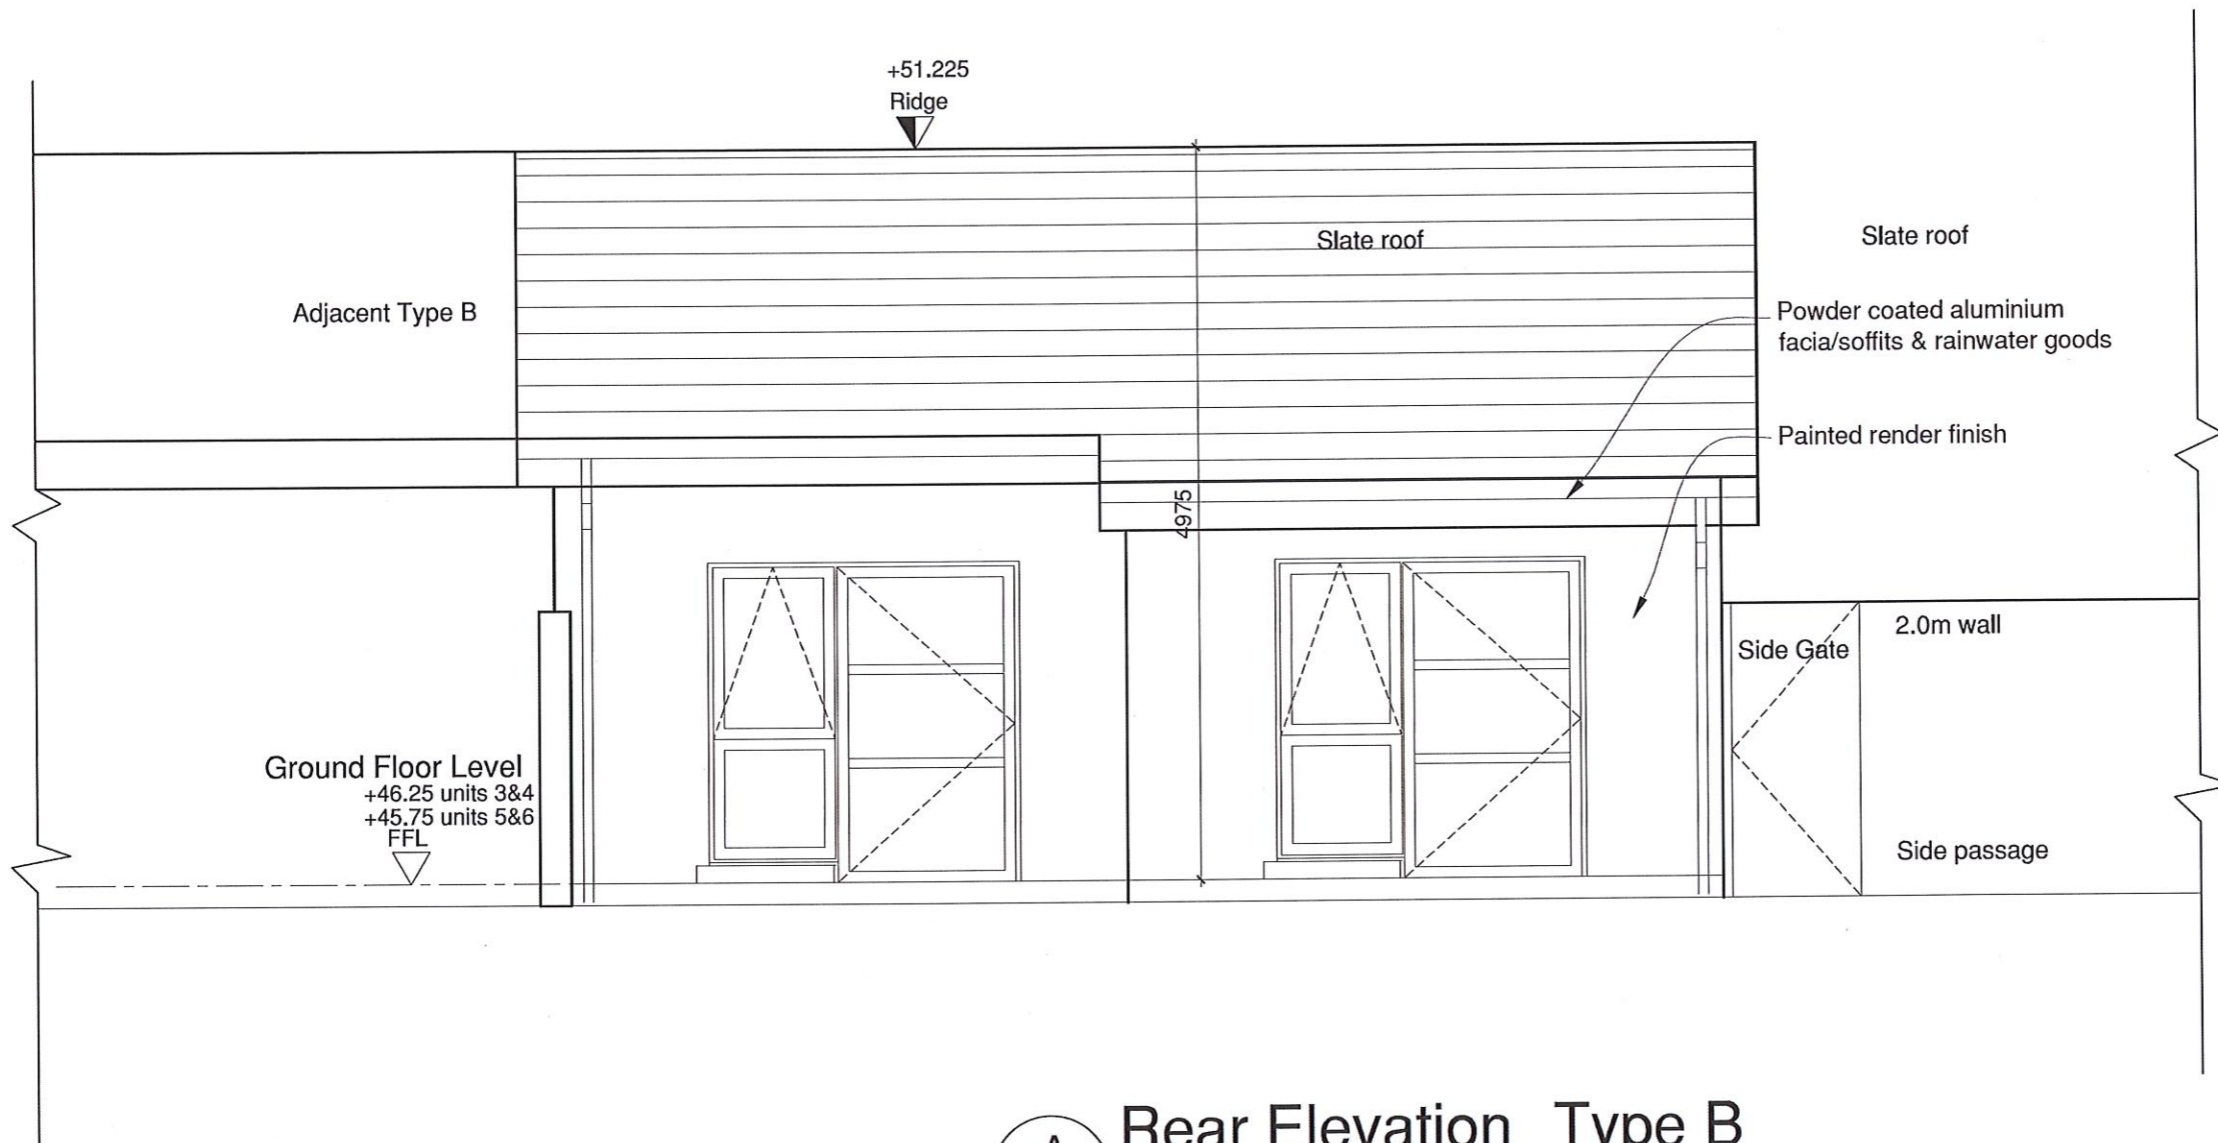

A
P9

Rear Elevation Type B

Scale 1:50@A3

0 1 2 3
Graphic scale 1:50 Metres

- NOTE:
- Work to figured dimensions only.
 - Do not scale from drawings.
 - All dimensions to be checked on site.
 - Refer all discrepancies to architect for direction.
 - Refer to consultants drawings where appropriate.

REVISION	DRN	DATE

Job Title:
Berryfield Drive

Drg Title:
Type B 2P/1B
Rear Elevation

Status:
Planning

Client:
Novas

Dwg No: **D7.4** **P9**


Date: Jan 2021 Rev: 0

Drawn: AA Scale: 1:50

NOVAS

Housing | Health | Recovery

Design & Development Office
Kildonan Road, Finglas, Dublin 11

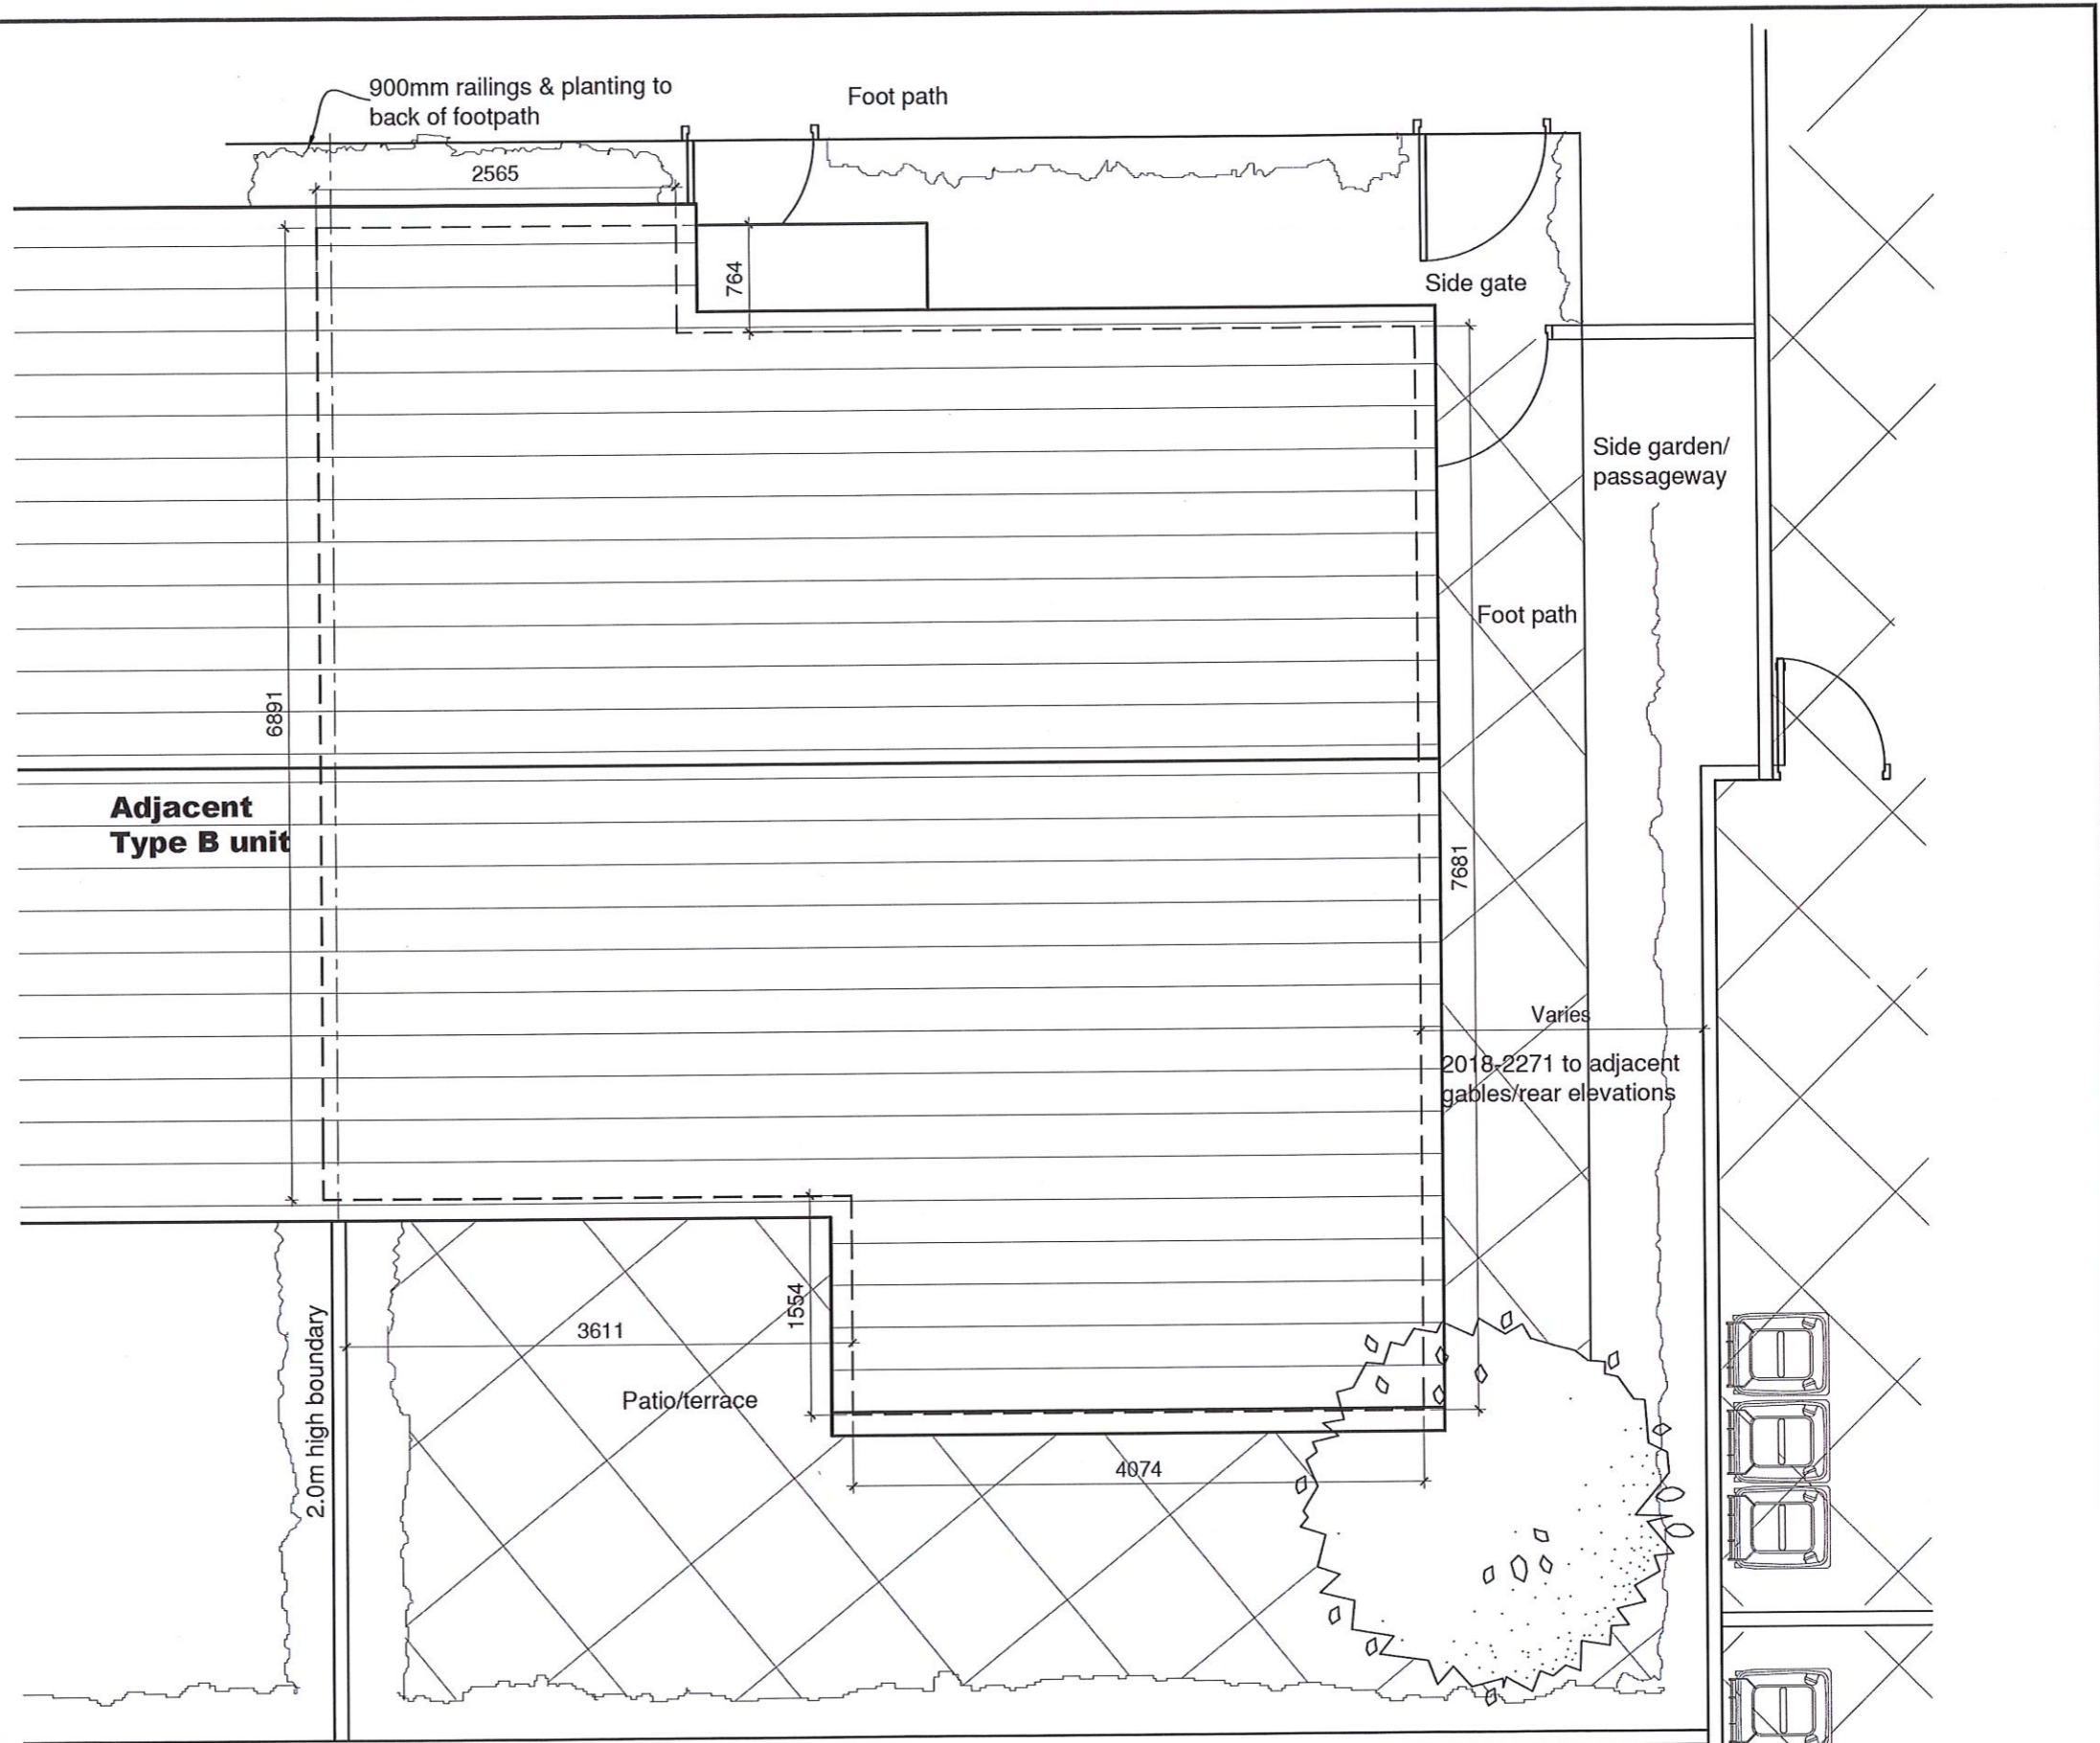

A Roof Plan Type B
 P10 Scale 1:50@A3

NOTE:

- Work to figured dimensions only.
- Do not scale from drawings.
- All dimensions to be checked on site.
- Refer all discrepancies to architect for direction.
- Refer to consultants drawings where appropriate.

REVISION	DRN	DATE

Job Title:
 Berryfield Drive

Drg Title: Type B 2P/1B
 Roof Plan

Status:
 Planning


Client:
 Novas

Dwg No: **D7.4** **P10**

Date: Jan 2021 Rev: 0

Drawn: AA Scale: 1:50

NOVAS
 Housing | Health | Recovery
 Design & Development Office
 Kildonan Road, Finglas, Dublin 11

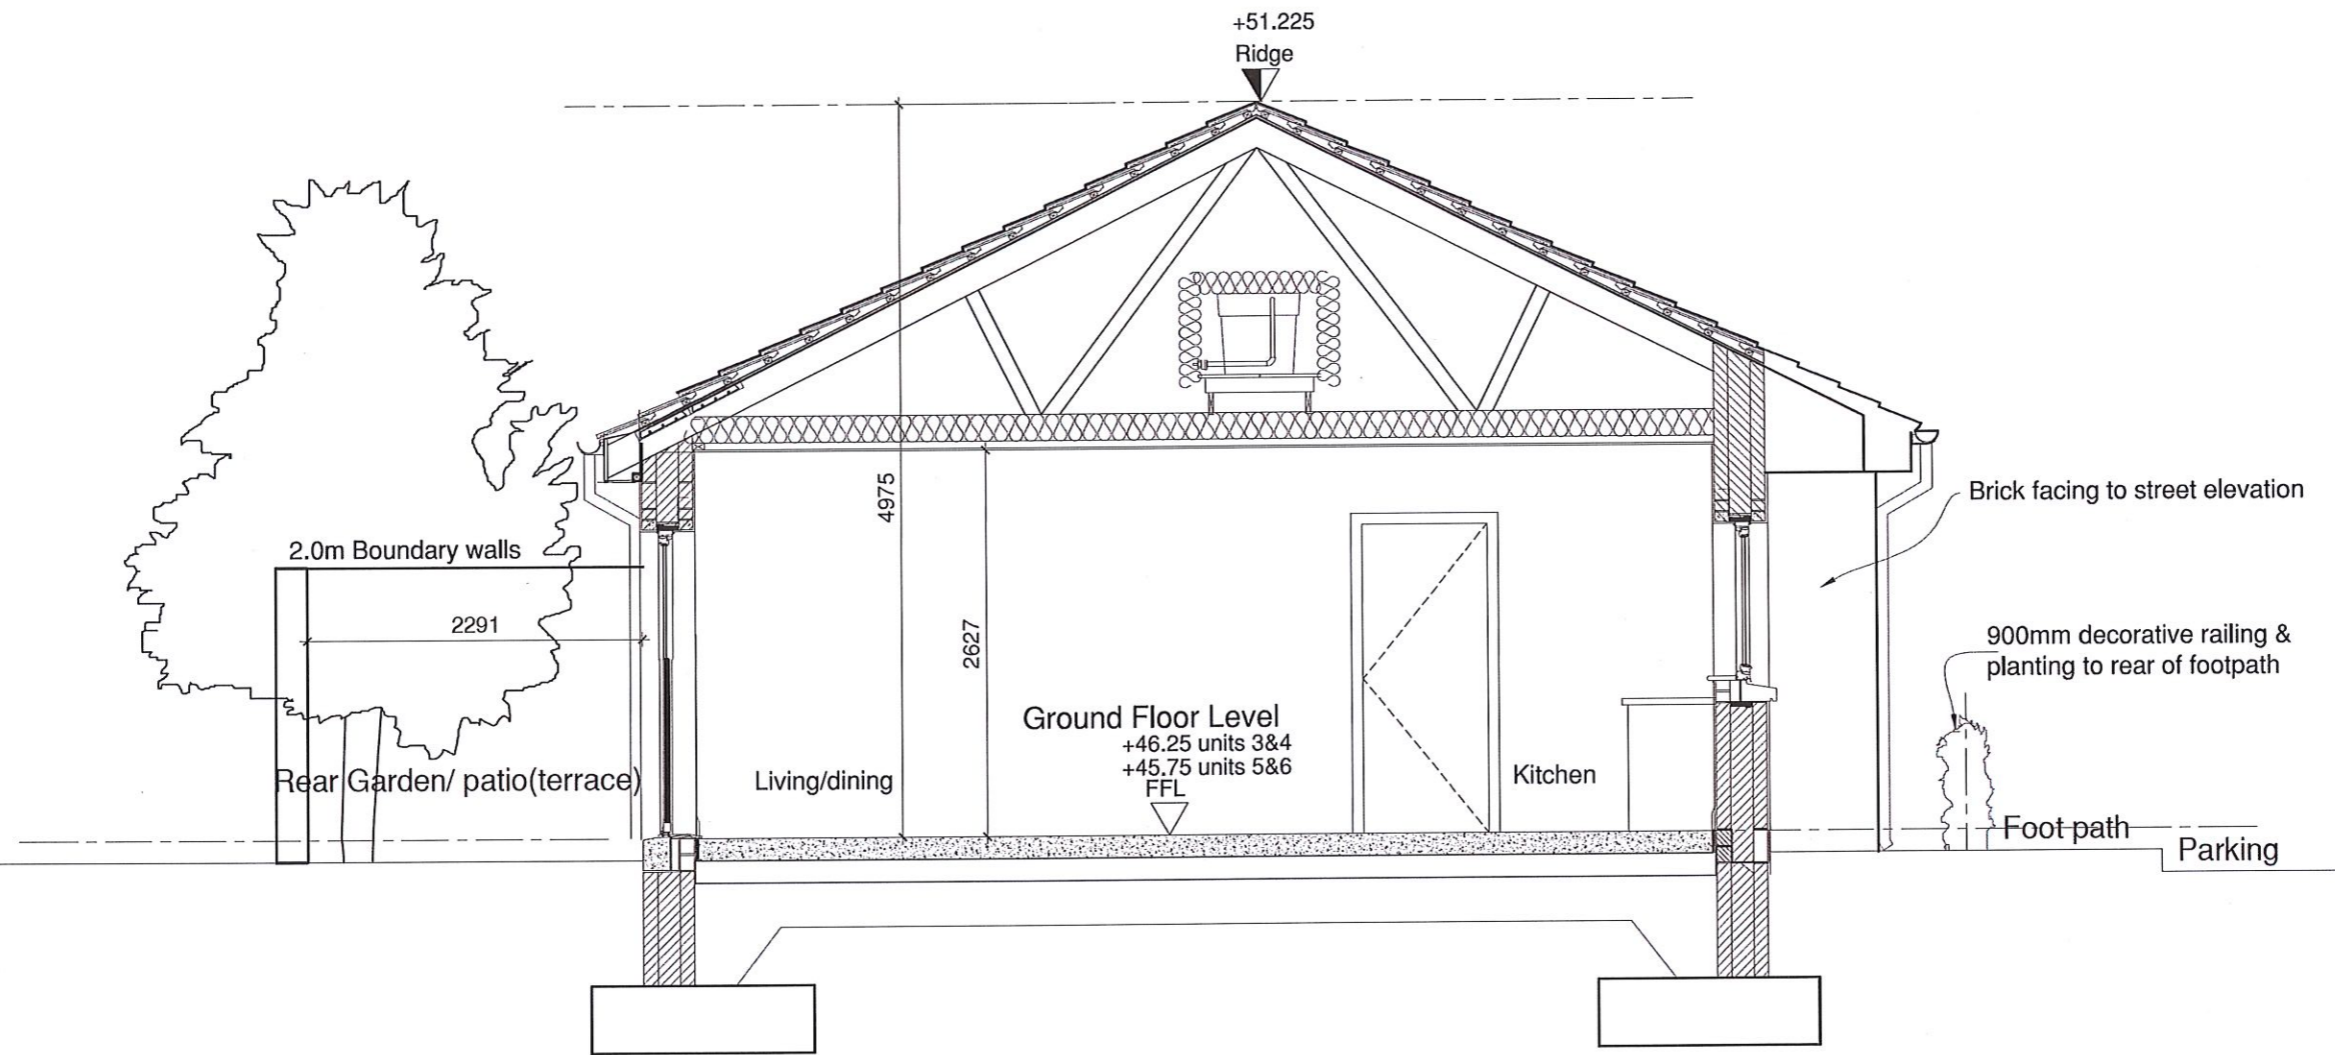

A
P11

Section A-A

Scale 1:50@A3

Graphic scale 1:50 Metres

- NOTE:
- Work to figured dimensions only.
 - Do not scale from drawings.
 - All dimensions to be checked on site.
 - Refer all discrepancies to architect for direction.
 - Refer to consultants drawings where appropriate.

REVISION	DRN	DATE

Job Title:
Berryfield Drive

Drg Title:
Type B 2P/1B
SectionA-A

Status:
Planning

Client:
Novas

Dwg No: **D7.4** **P11**


Date: Jan 2021 Rev: 0

Drawn: AA Scale: 1:50

NOVAS

Housing | Health | Recovery

Design & Development Office
Kildonan Road, Finglas, Dublin 11

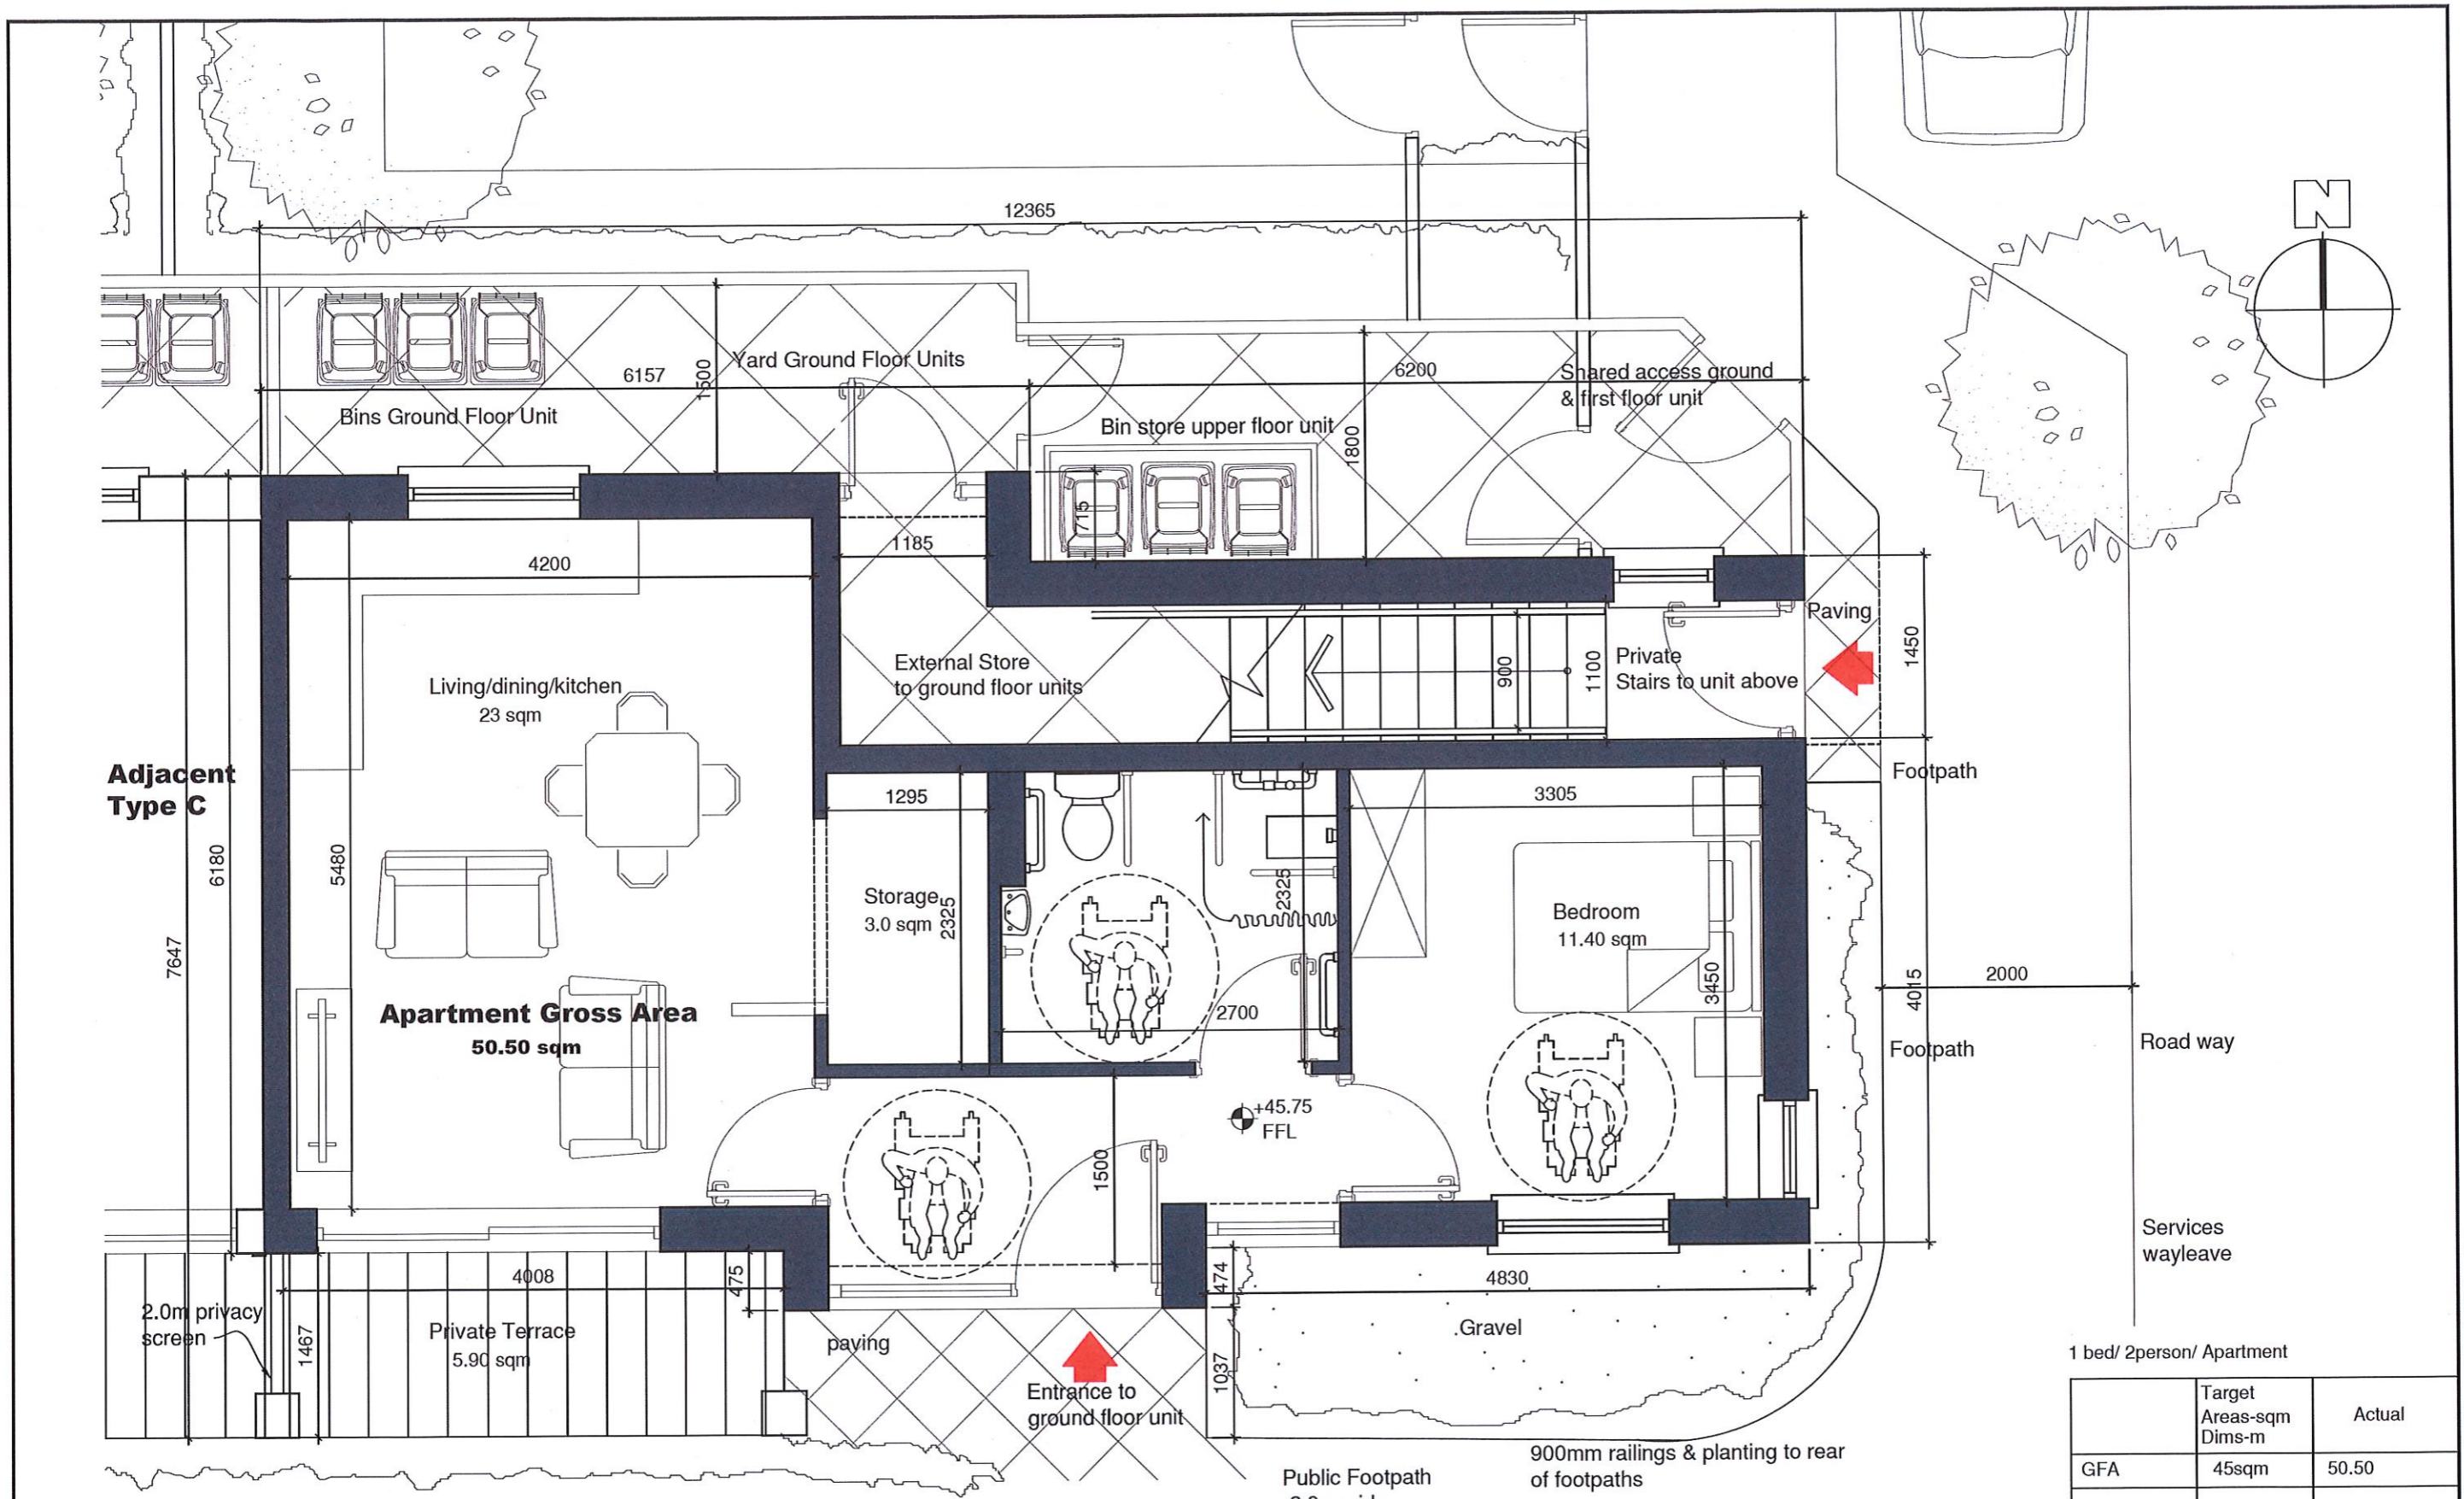

A Ground Floor Plan Type C
P12 Scale 1:50@A3

1 bed/ 2person/ Apartment		
	Target Areas-sqm Dims-m	Actual
GFA	45sqm	50.50
Living agg.	23sqm/3.3m	23.0sqm/4.20m
Bedroom agg.	11.4sqm/2.8m	11.4sqm/ 3.45m
Storage	3sqm	3sqm

- NOTE:**
- Work to figured dimensions only.
 - Do not scale from drawings.
 - All dimensions to be checked on site.
 - Refer all discrepancies to architect for direction.
 - Refer to consultants drawings where appropriate.


REVISION	DRN	DATE

Job Title:
 Berryfield Drive
 Drg Title: Type C 2P/1B Apts
 Ground Floor Plan

Status:
Planning
 Client:
Novas

Dwg No: **D7.4 P12**
 Date: May 2021 Rev: 0
 Drawn: AA Scale: 1:50

NOVAS
 Housing | Health | Recovery
 Design & Development Office
 Kildonan Road, Finglas, Dublin 11

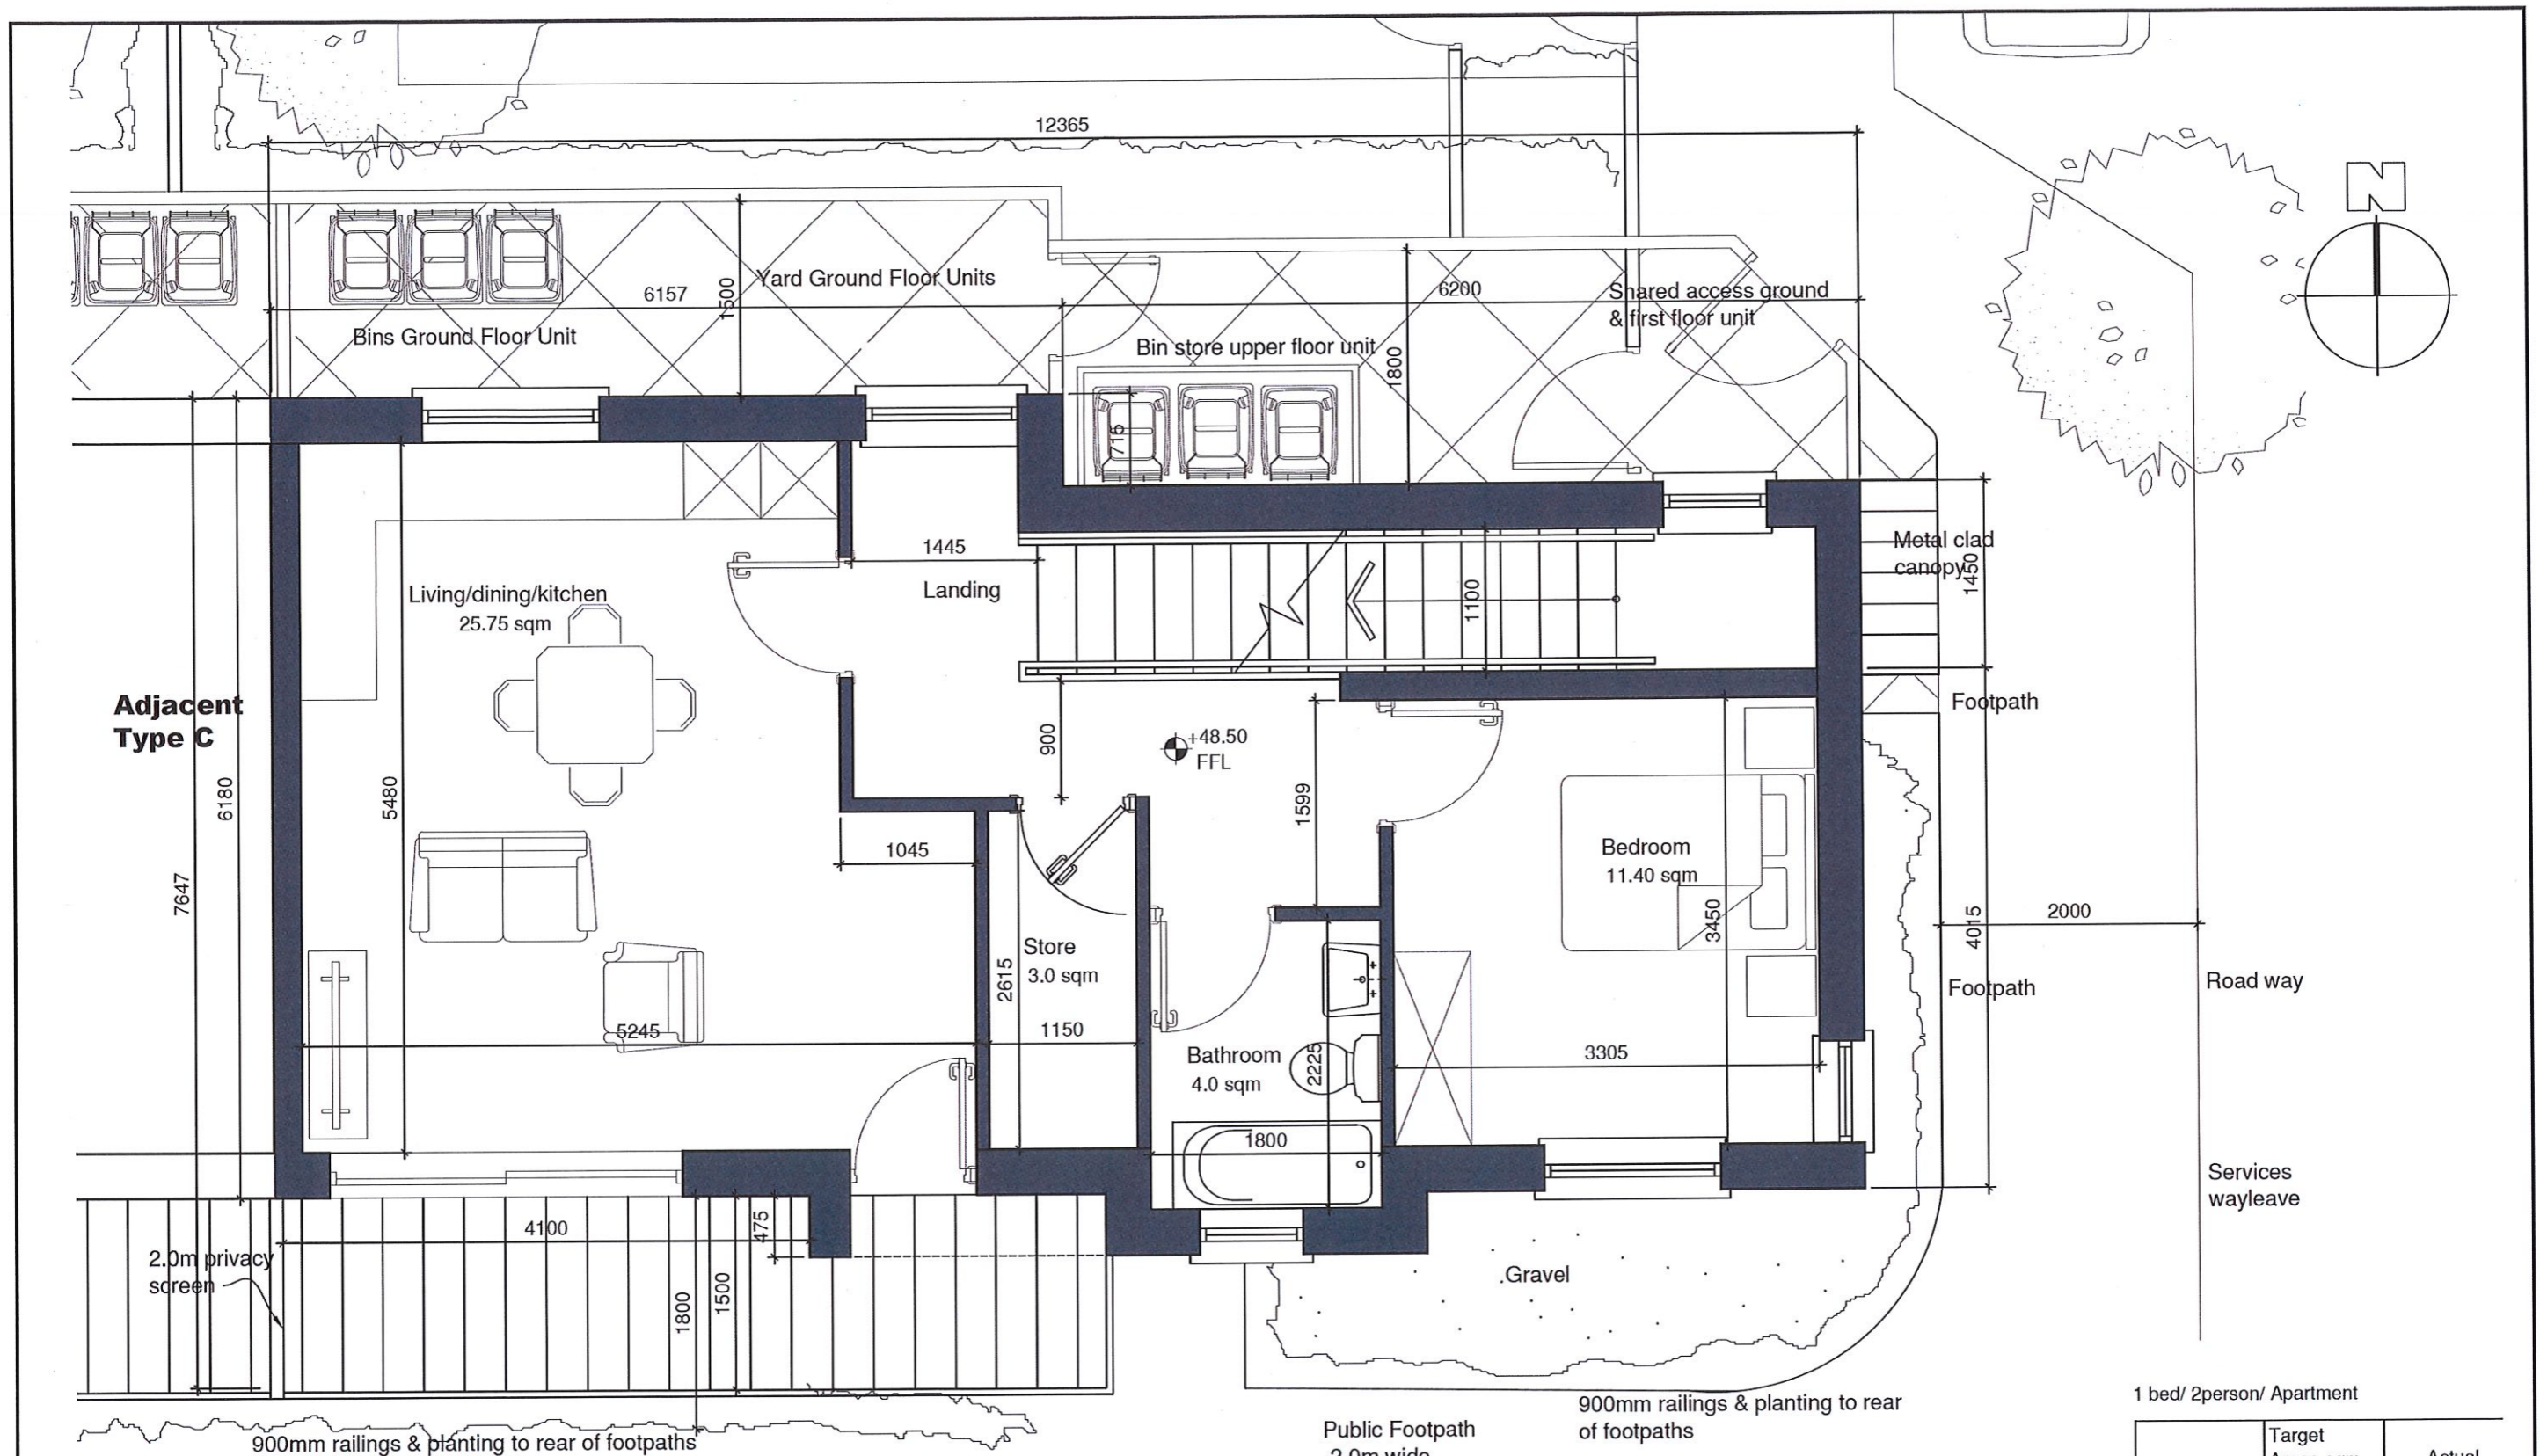

A First Floor Plan Type C
P13 Scale 1:50@A3

1 bed/ 2person/ Apartment

	Target Areas-sqm Dims-m	Actual
GFA	45sqm	50.50
Living agg.	23sqm/3.3m	23.0sqm/4.20m
Bedroom agg.	11.4sqm/2.8m	11.4sqm/ 3.45m
Storage	3sqm	3sqm

- NOTE:
- Work to figured dimensions only.
 - Do not scale from drawings.
 - All dimensions to be checked on site.
 - Refer all discrepancies to architect for direction.
 - Refer to consultants drawings where appropriate.


REVISION	DRN	DATE

Job Title: Berryfield Drive
 Drg Title: Type C 2P/1B Apts First Floor Plan

Status: Planning
 Client: Novas

Dwg No: **D7.4 P13**
 Date: May 2021 Rev: 0
 Drawn: AA Scale: 1:50

NOVAS
 Housing | Health | Recovery
 Design & Development Office
 Kildonan Road, Finglas, Dublin 11

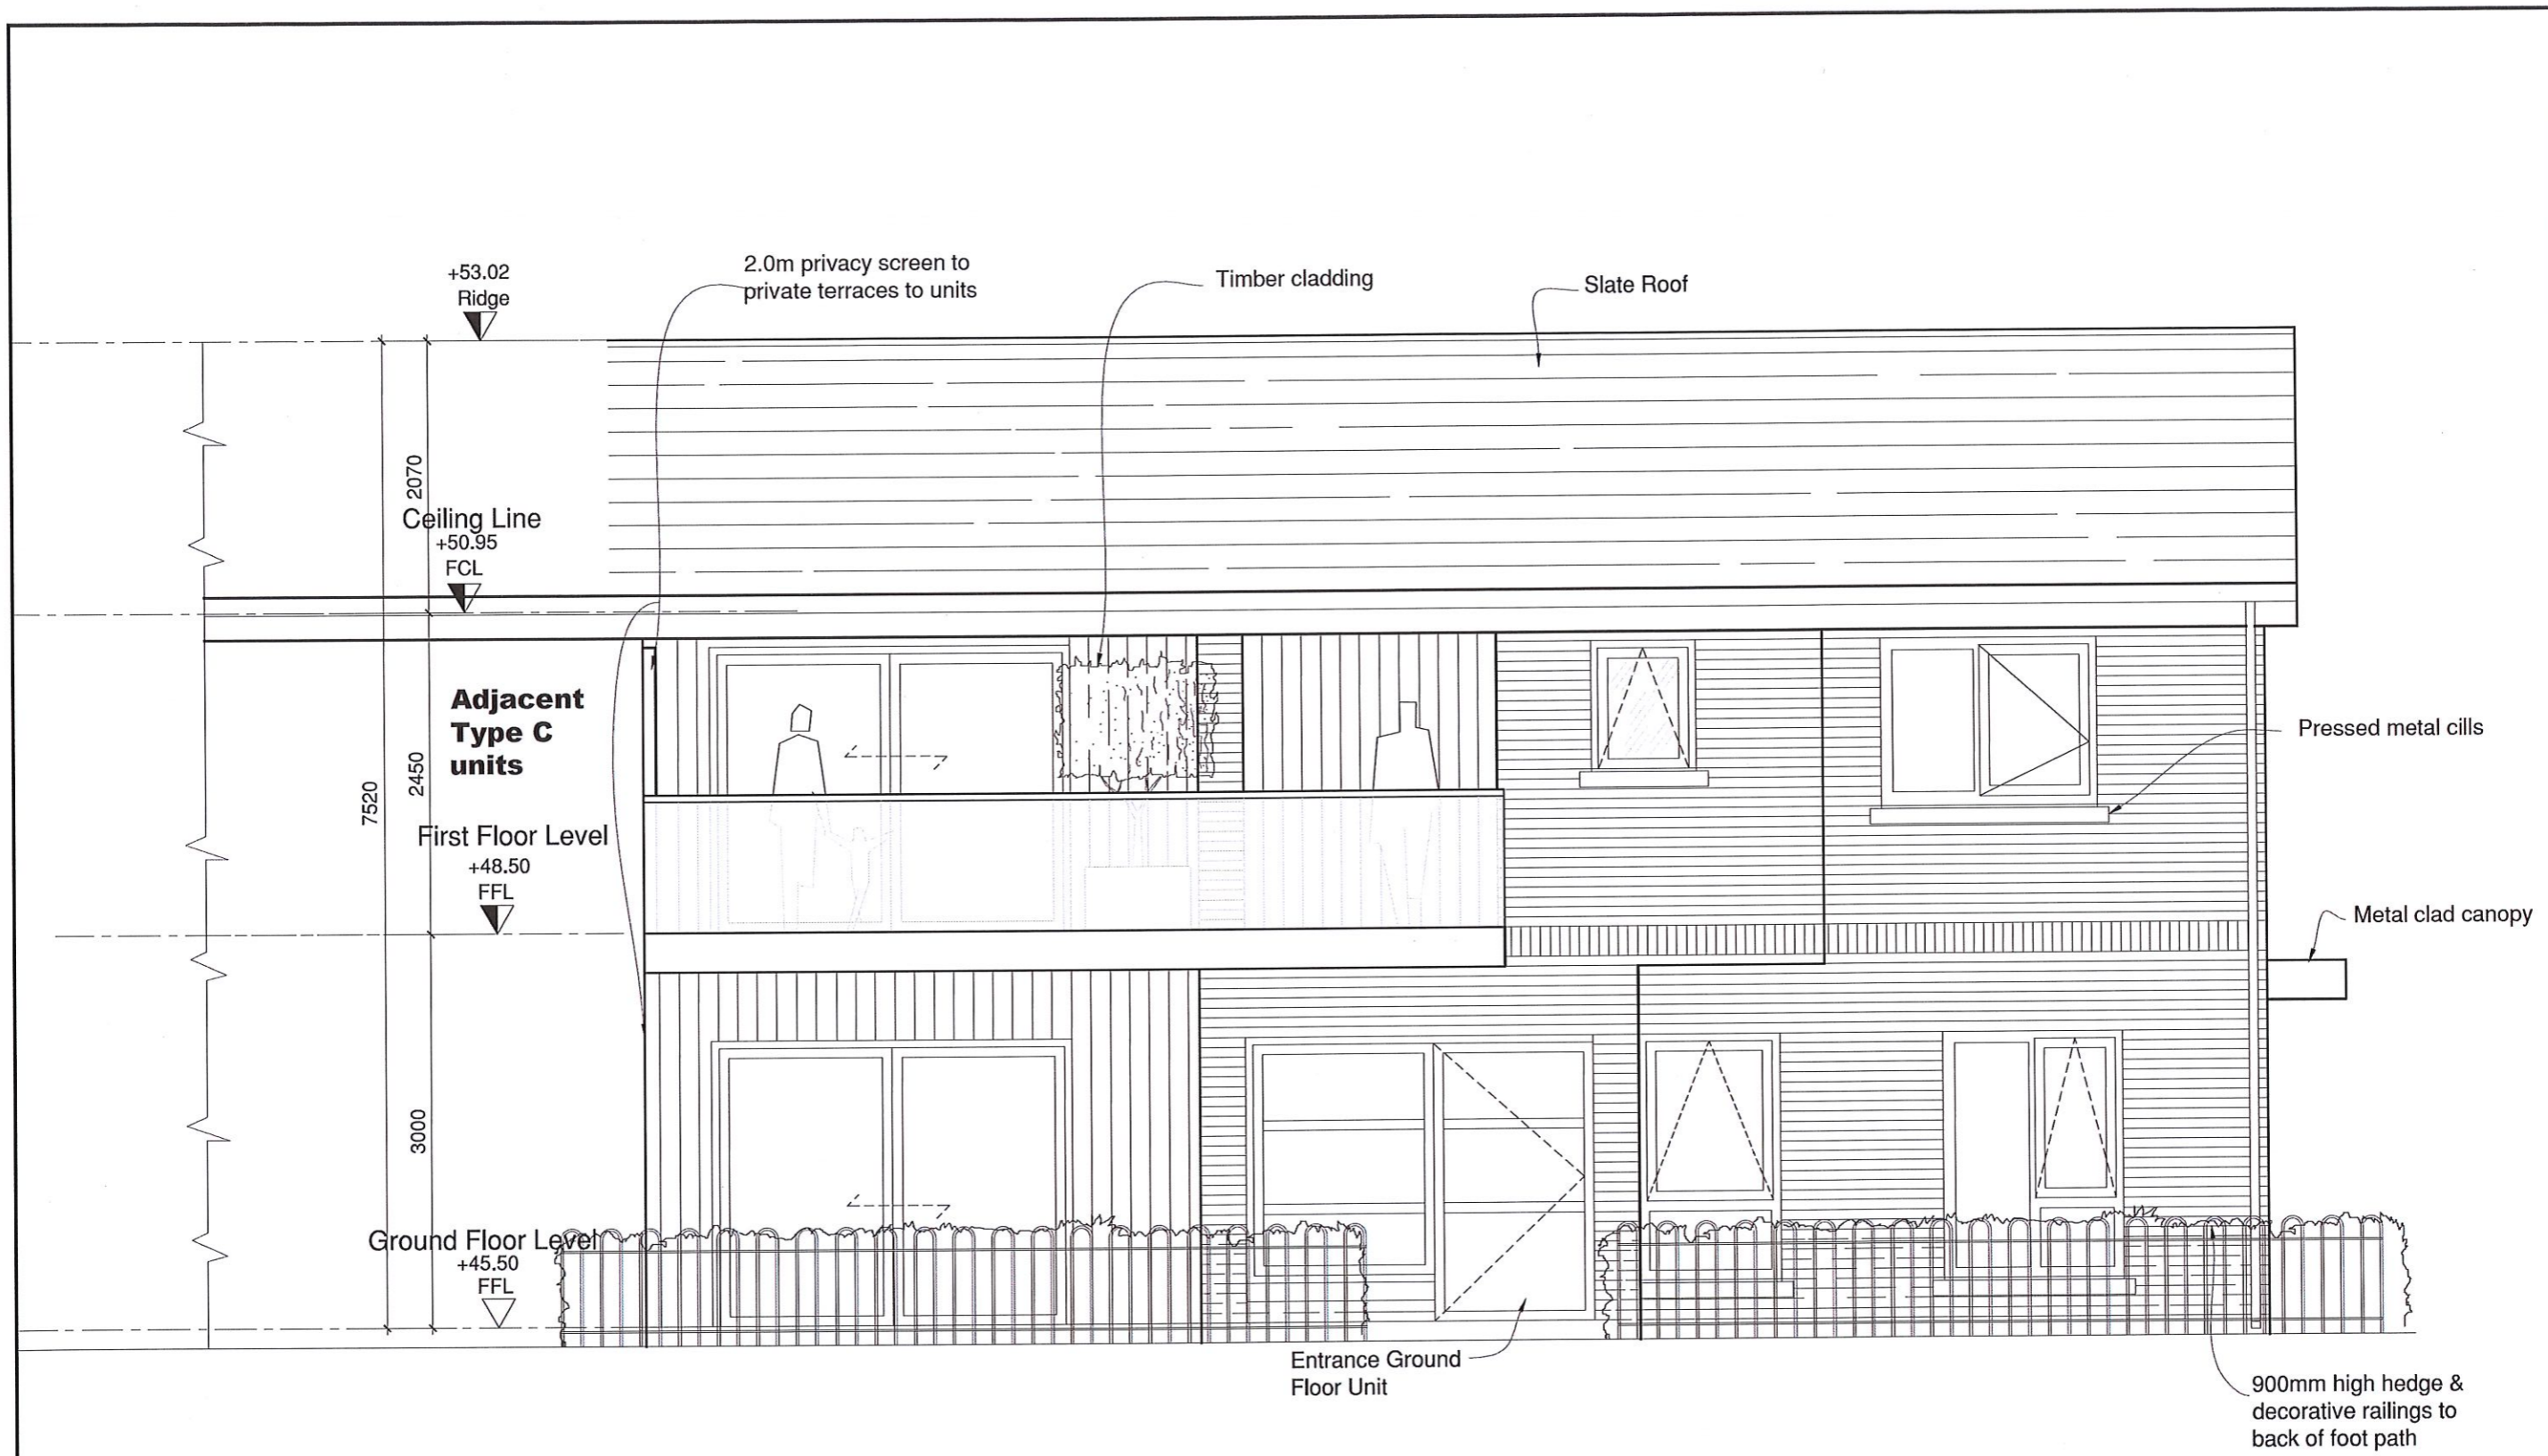

A Front Elevation(South) Type C
 P14 Scale 1:50@A3

NOTE:
 • Work to figured dimensions only.
 • Do not scale from drawings.
 • All dimensions to be checked on site.
 • Refer all discrepancies to architect for direction.
 • Refer to consultants drawings where appropriate.


REVISION	DRN	DATE

Job Title:
 Berryfield Drive
 Drg Title: Type C 2P/1B Apts
 Front Elevation

Status:
 Planning
 Client:
 Novas

Dwg No: **D7.4 P14**
 Date: May 2021 Rev: 0
 Drawn: AA Scale: 1:50

NOVAS
 Housing | Health | Recovery
 Design & Development Office
 Kildonan Road, Finglas, Dublin 11

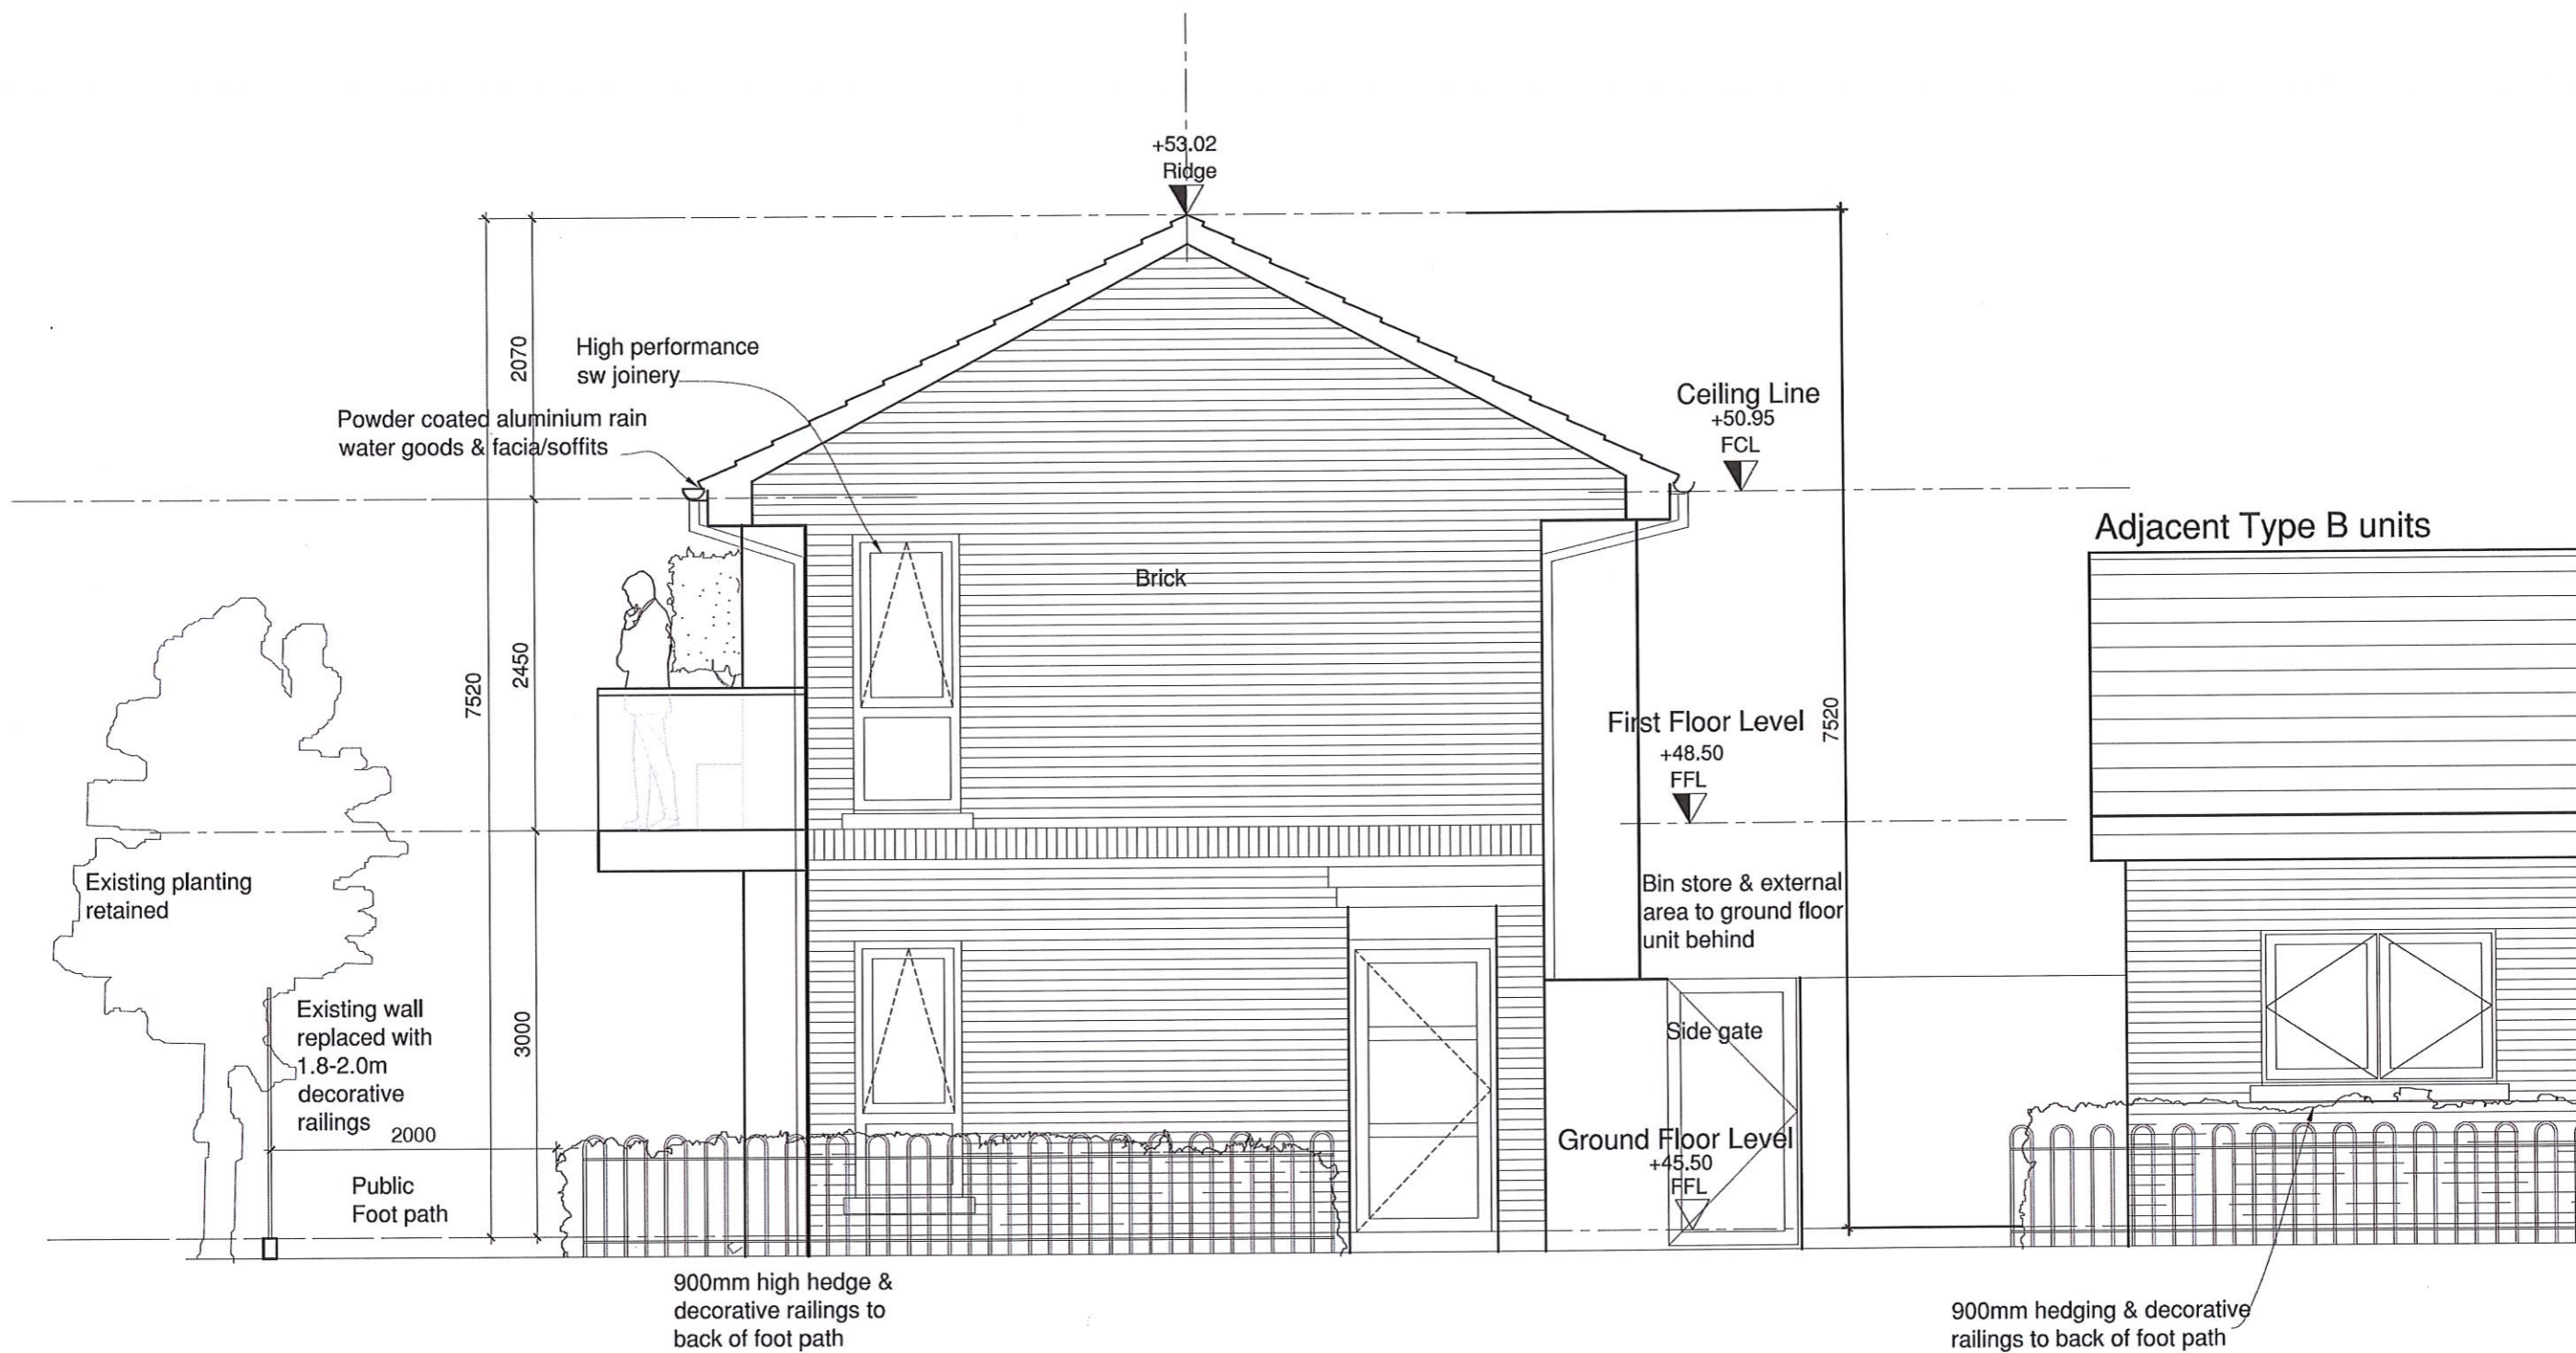

A Side Elevation type C
 P16 Scale 1:50@A3

NOTE:

- Work to figured dimensions only.
- Do not scale from drawings.
- All dimensions to be checked on site.
- Refer all discrepancies to architect for direction.
- Refer to consultants drawings where appropriate.

REVISION	DRN	DATE

Job Title:
 Berryfield Drive

Drg Title: Type C 2P/1B Apts
 Side elevation

Status:
 Planning

Client:
 Novas

Dwg No: **D7.4 P16**


Date: May 2021 Rev: 0

Drawn: AA Scale: 1:50

NOVAS

Housing | Health | Recovery

Design & Development Office
 Kildonan Road, Finglas, Dublin 11

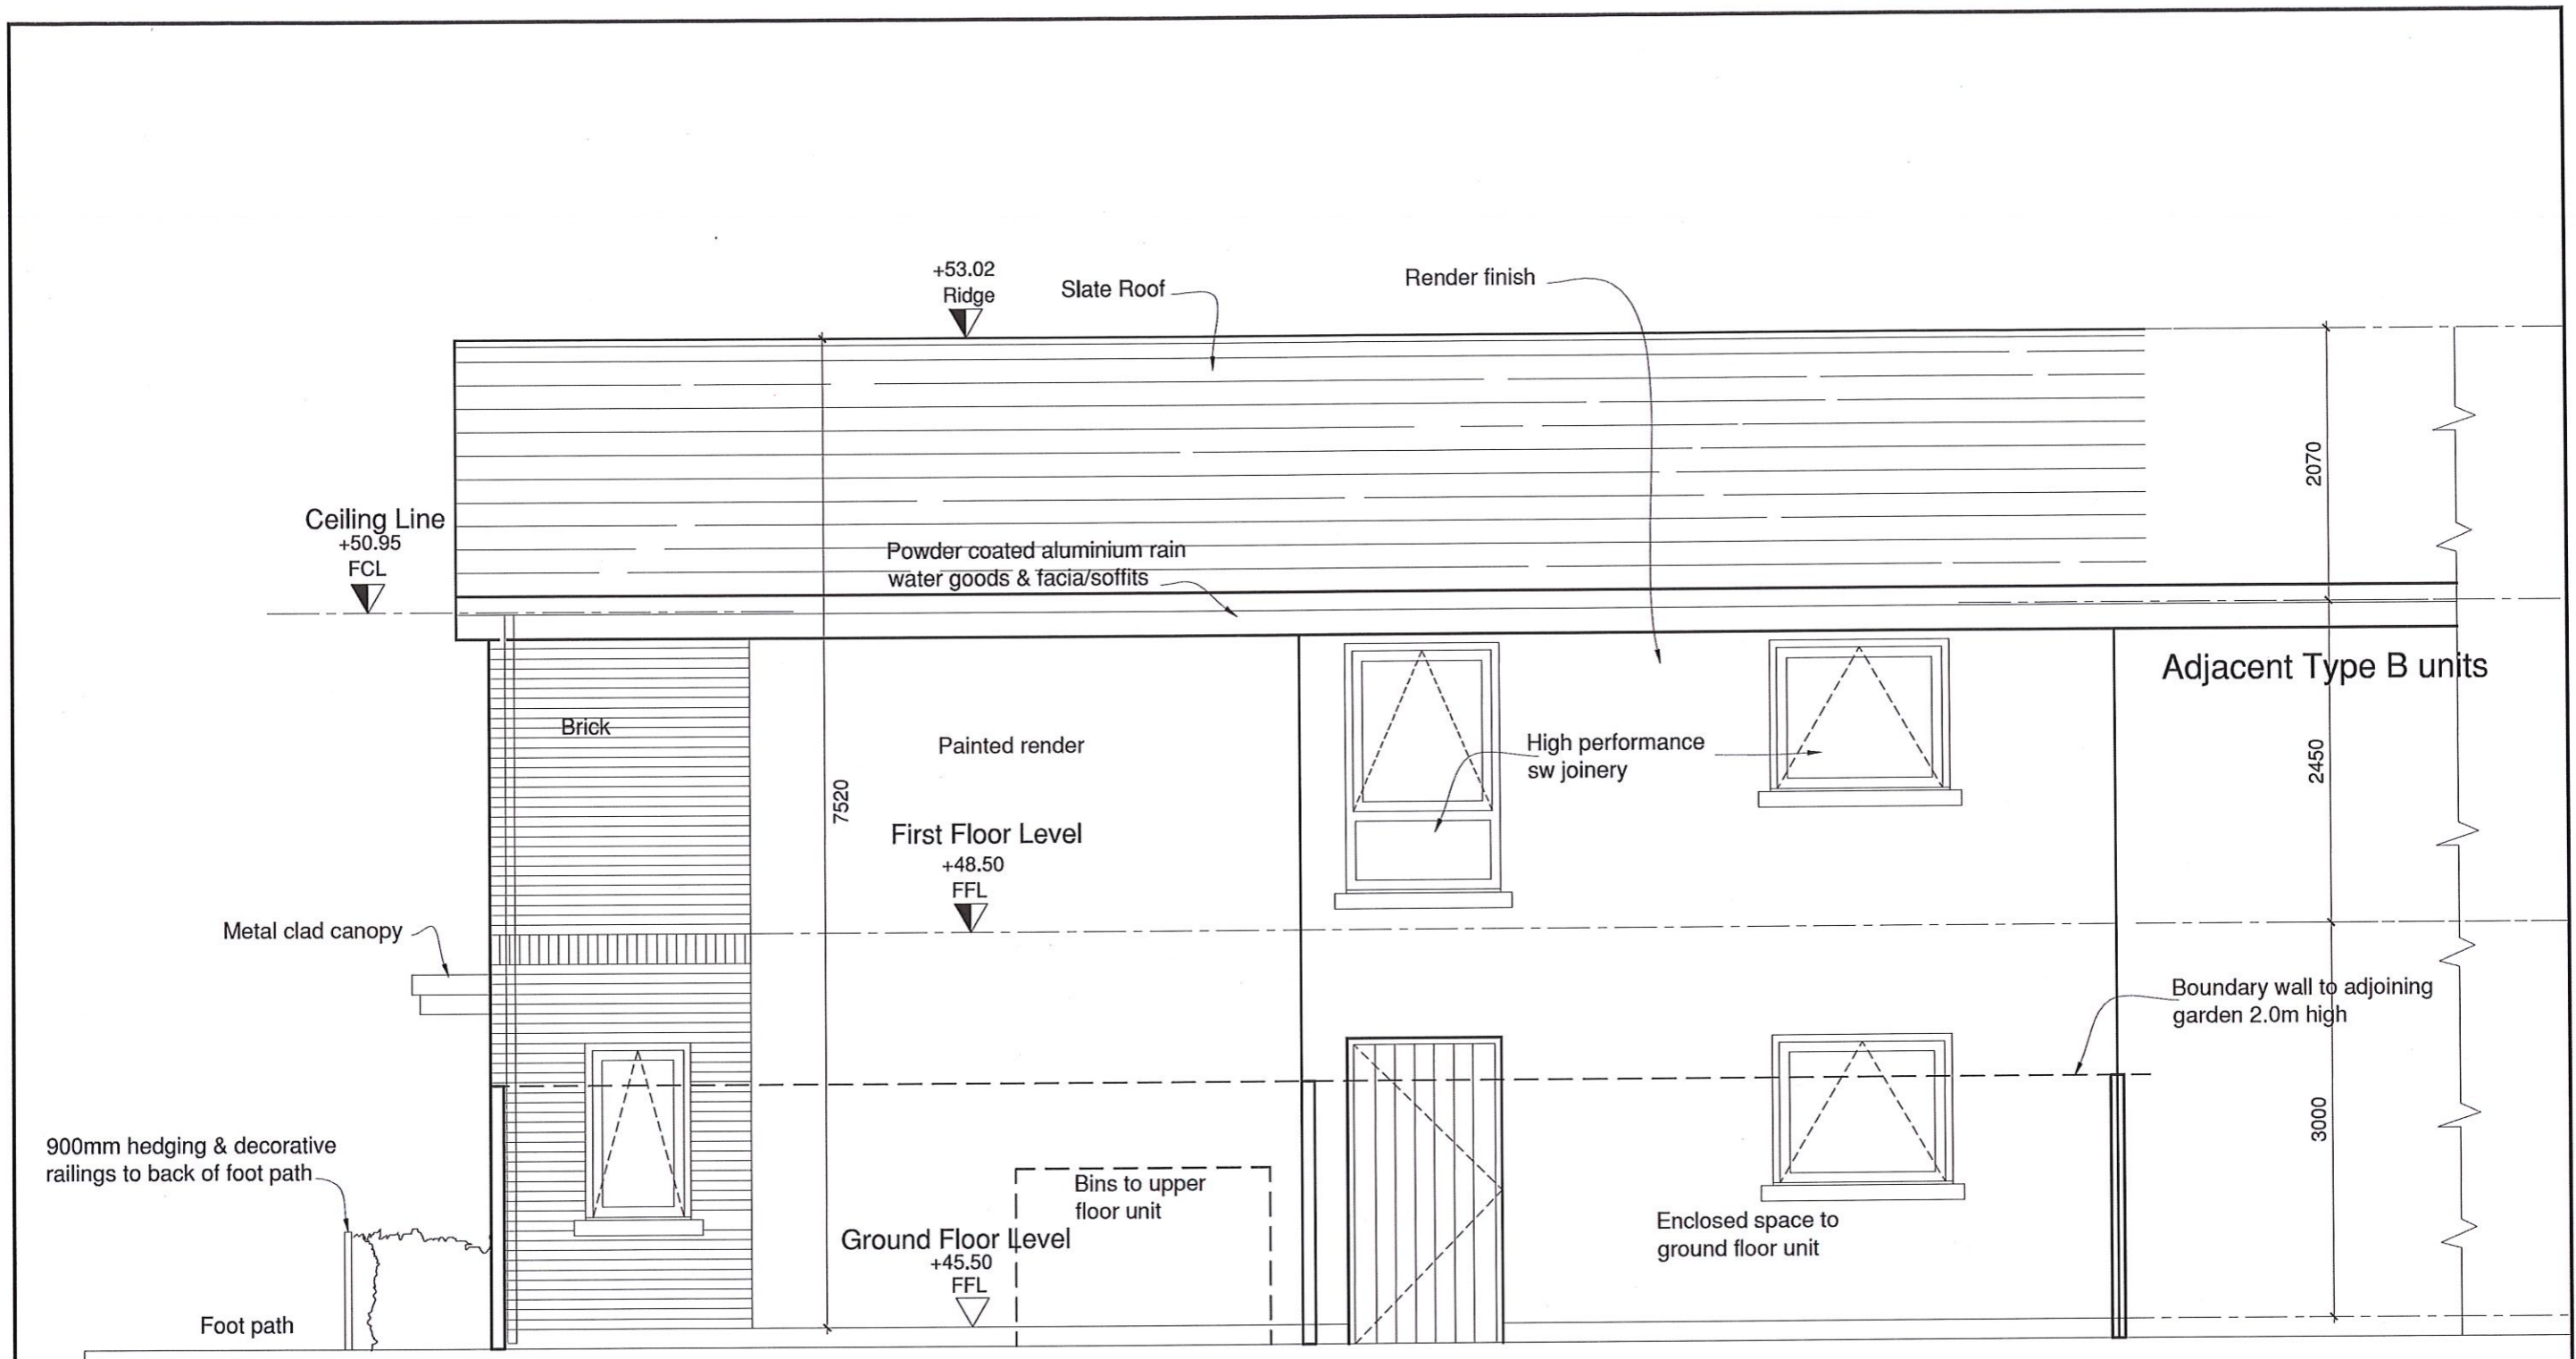

A
 P17

Rear Elevation Type C
 Scale 1:50@A3

NOTE:

- Work to figured dimensions only.
- Do not scale from drawings.
- All dimensions to be checked on site.
- Refer all discrepancies to architect for direction.
- Refer to consultants drawings where appropriate.

REVISION	DRN	DATE

Job Title:
 Berryfield Drive

Drg Title: Type C 2P/1B Apts
 Rear Elevation

Status:
Planning

Client:
Novas

Dwg No: **D7.4 P17**


Date: May 2021 Rev: 0

Drawn: AA Scale: 1:50

NOVAS

Housing | Health | Recovery

Design & Development Office
 Kildonan Road, Finglas, Dublin 11

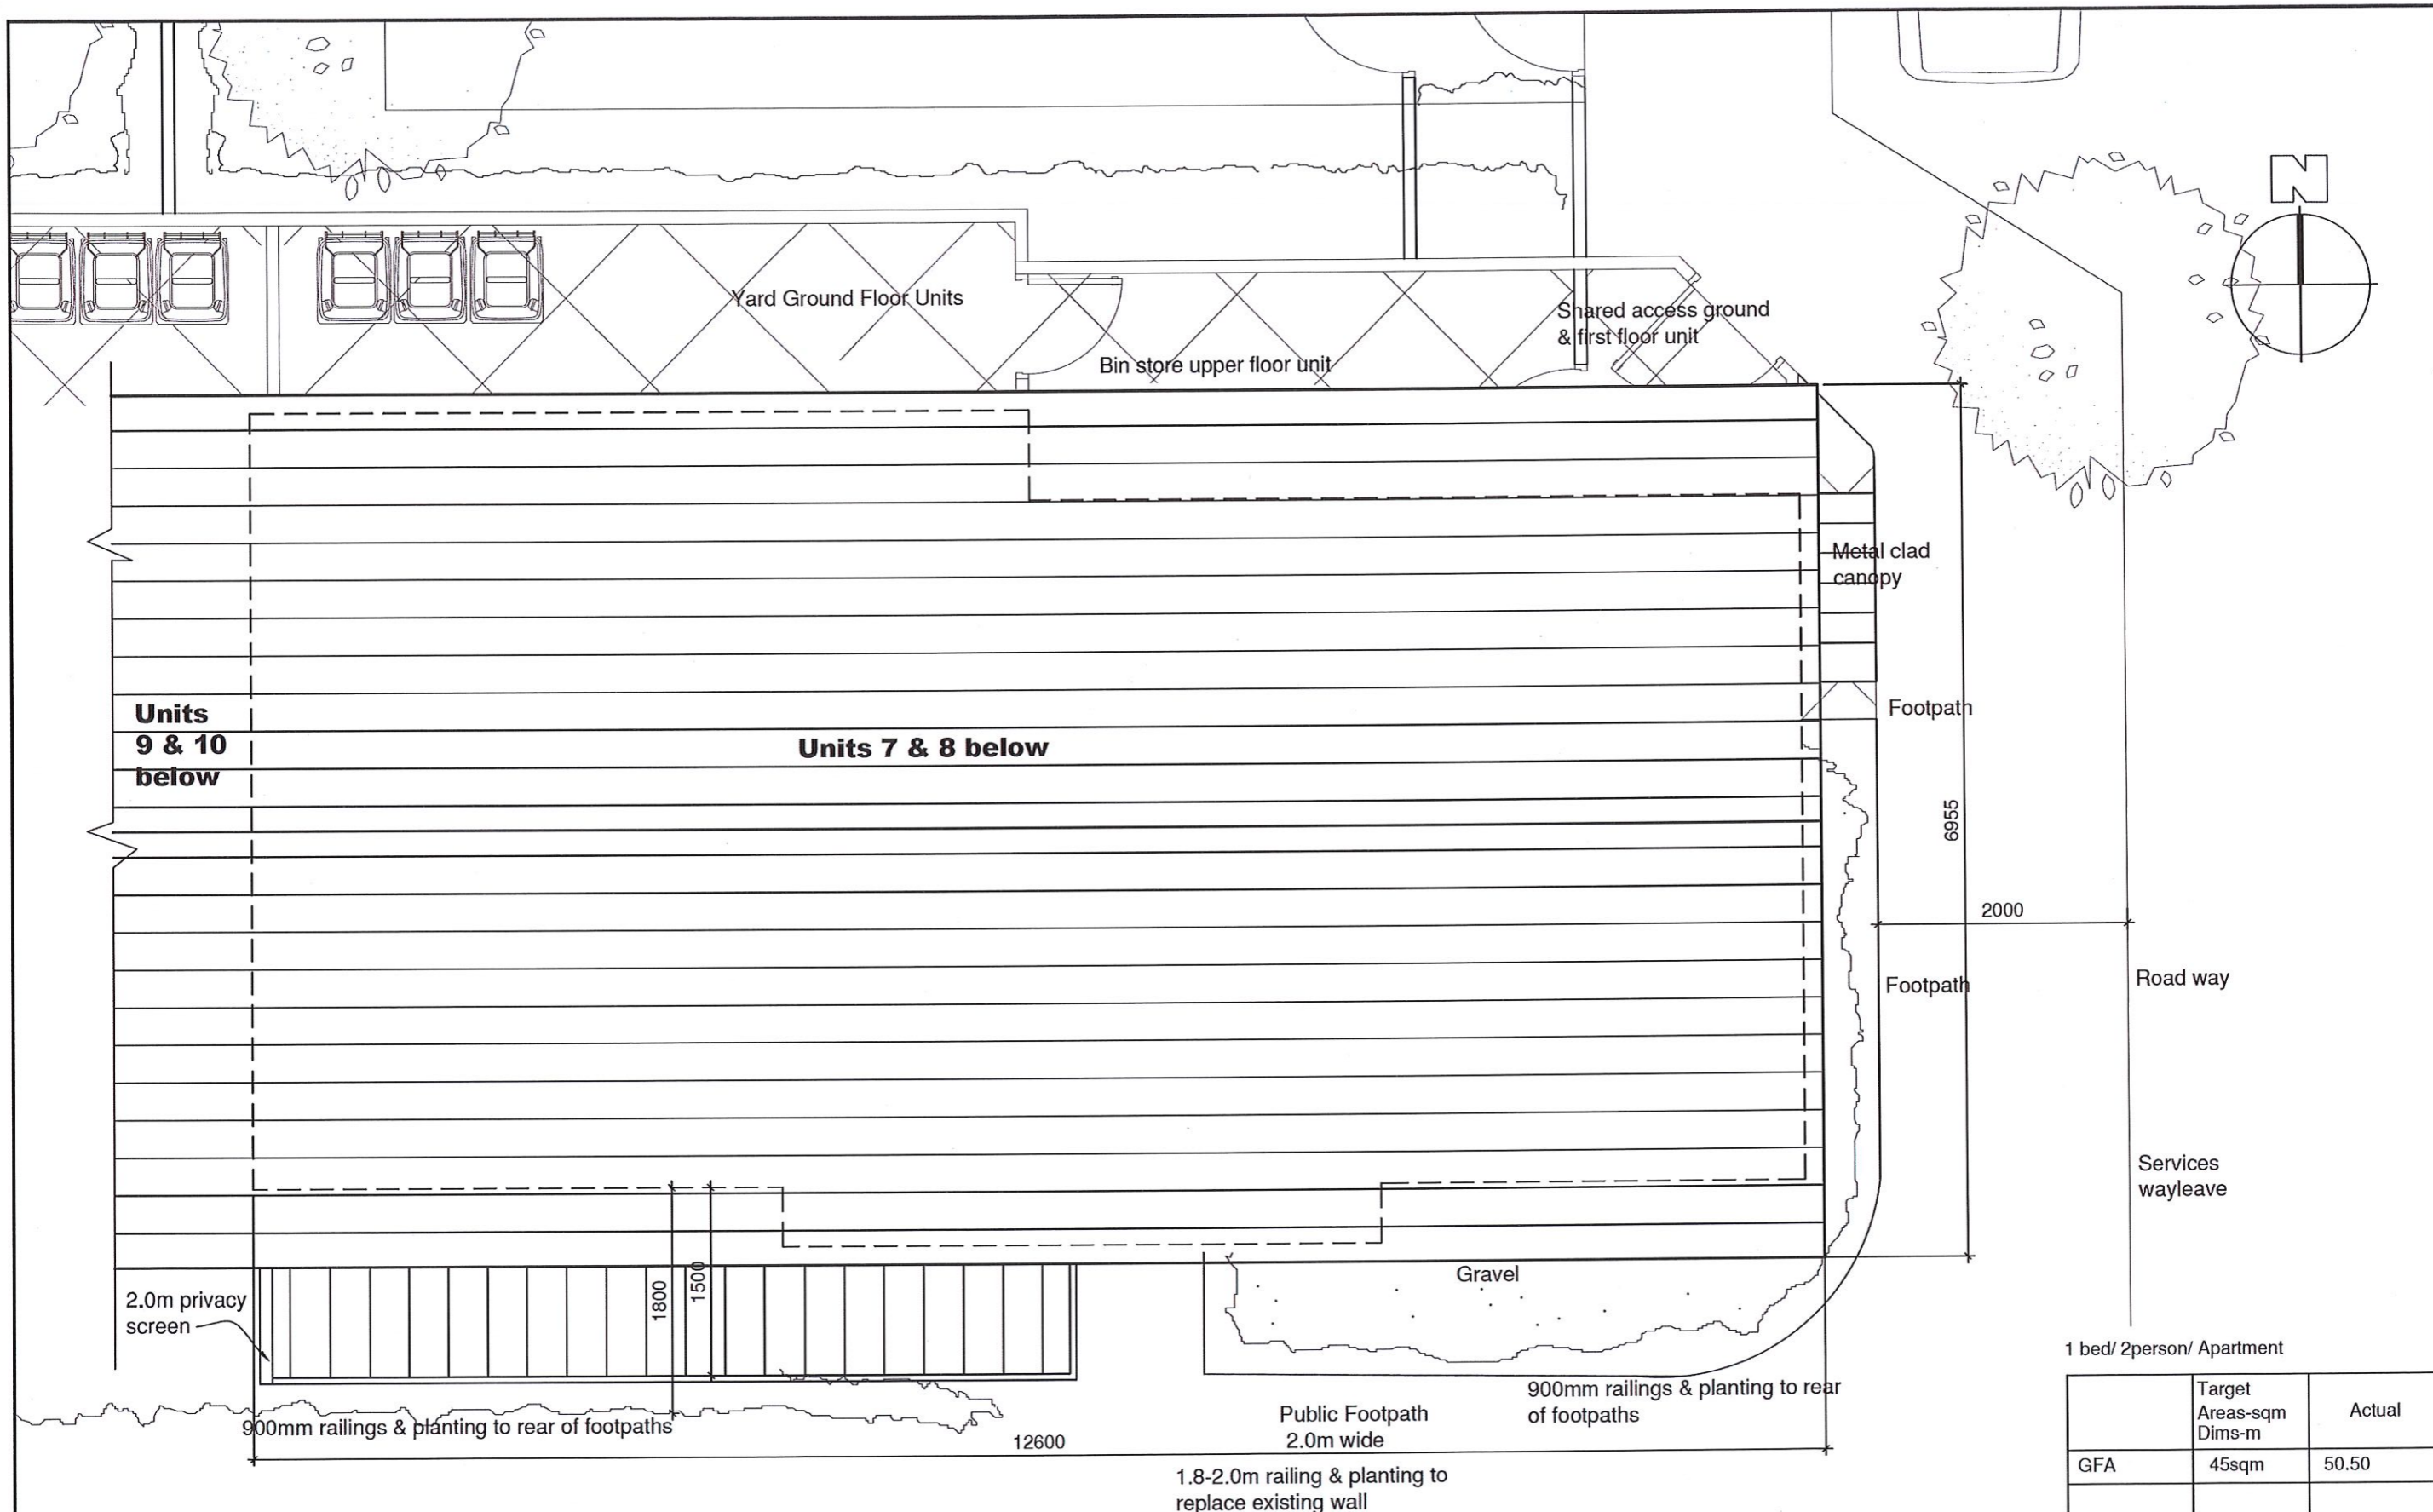

A
P18
Roof Plan Type C
 Scale 1:50@A3

1 bed/ 2person/ Apartment

	Target Areas-sqm Dims-m	Actual
GFA	45sqm	50.50
Living agg.	23sqm/3.3m	23.0sqm/4.20m
Bedroom agg.	11.4sqm/2.8m	11.4sqm/ 3.45m
Storage	3sqm	3sqm

NOTE:

- Work to figured dimensions only.
- Do not scale from drawings.
- All dimensions to be checked on site.
- Refer all discrepancies to architect for direction.
- Refer to consultants drawings where appropriate.

REVISION	DRN	DATE

Job Title: **Berryfield Drive**
 Drg Title: **Type C 2P/1B Apts Roof Plan**

Status: **Planning**
 Client: **Novas**

Dwg No: **D7.4 P18**
 Date: **May 2021** Rev: **0**
 Drawn: **AA** Scale: **1:50**

NOVAS

Housing | Health | Recovery
 Design & Development Office
 Kildonan Road, Finglas, Dublin 11