
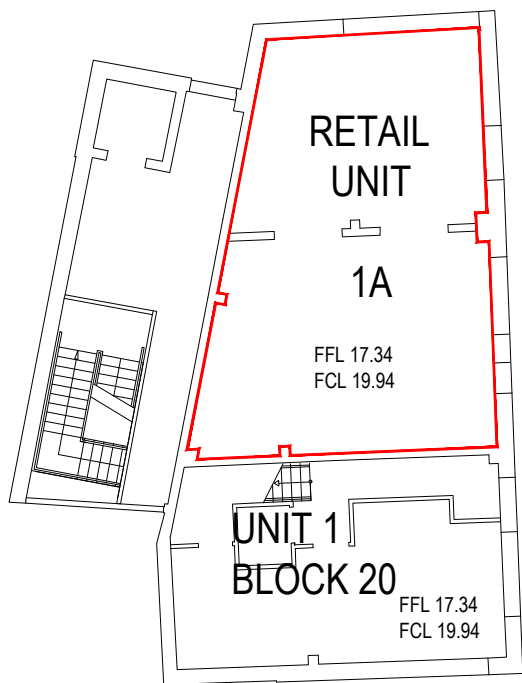


N: 740710.0

E: 722180.0

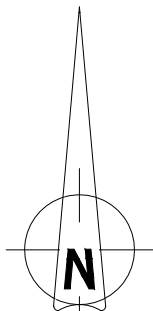

GROUND FLOOR

E: 722160.0


N: 740680.0

LEVELS SHOWN ARE APPROXIMATE ONLY. DRAWING HAS BEEN PREPARED FOR IDENTIFICATION PURPOSES ONLY. FINISHED LAYOUT MAY VARY.

**NEW PRIORY**  
 HOLE IN THE WALL ROAD, DUBLIN 13  
 GROUND FLOOR PLAN - BLOCK 20  
 UNIT 1A BLOCK 20

Stage:  
LEGAL

REVISIONS AFTER LAST PLOT:

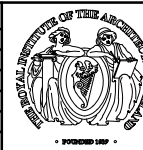

PROJECT: NEW PRIORY HOLE IN THE WALL ROAD DUBLIN 13.	DATE: MAY 2020	SCALE: 1:200 @A4
DRAWN: PB	JOB NO. 16003	DWG. NO. L2001A
F:116003L	Revision	
DRAWING: BLOCK 20 - RETAIL UNIT 1A	Merchants House, 27-30 Merchants Quay, Dublin 8. Tel: (01) 633 4261. Fax (01) 633 4265 Email: info@walshassociates.ie	
ARCHITECTS & PROJECT MANAGERS		