

Housing, Community & Emergency Services Department
South East Area Office

To the Chairperson and Members of the
South East Area Committee

Naming and numbering proposal for a development at 21 South Lotts Road

Teach na Rópaí / The Ropery

A request has been received from Pierce & Associates Architects to name and number a development at South Lotts Road. It is proposed to retain the existing address: 21 South Lotts Road for the front unit and to name the residential development “**The Ropery / Teach na Rópaí**, Numbers 1 – 9 inclusive.


The application states that that the proposed name “The Ropery” is an appropriate name as it refers to the historical use of the site as a rope making works.

The development is indicated on the drawing R.M. 36734.

The Heritage Officer considers the proposed name appropriate.

The name proposed is considered suitable and is recommended for approval.

Rose Kenny
Area Manager

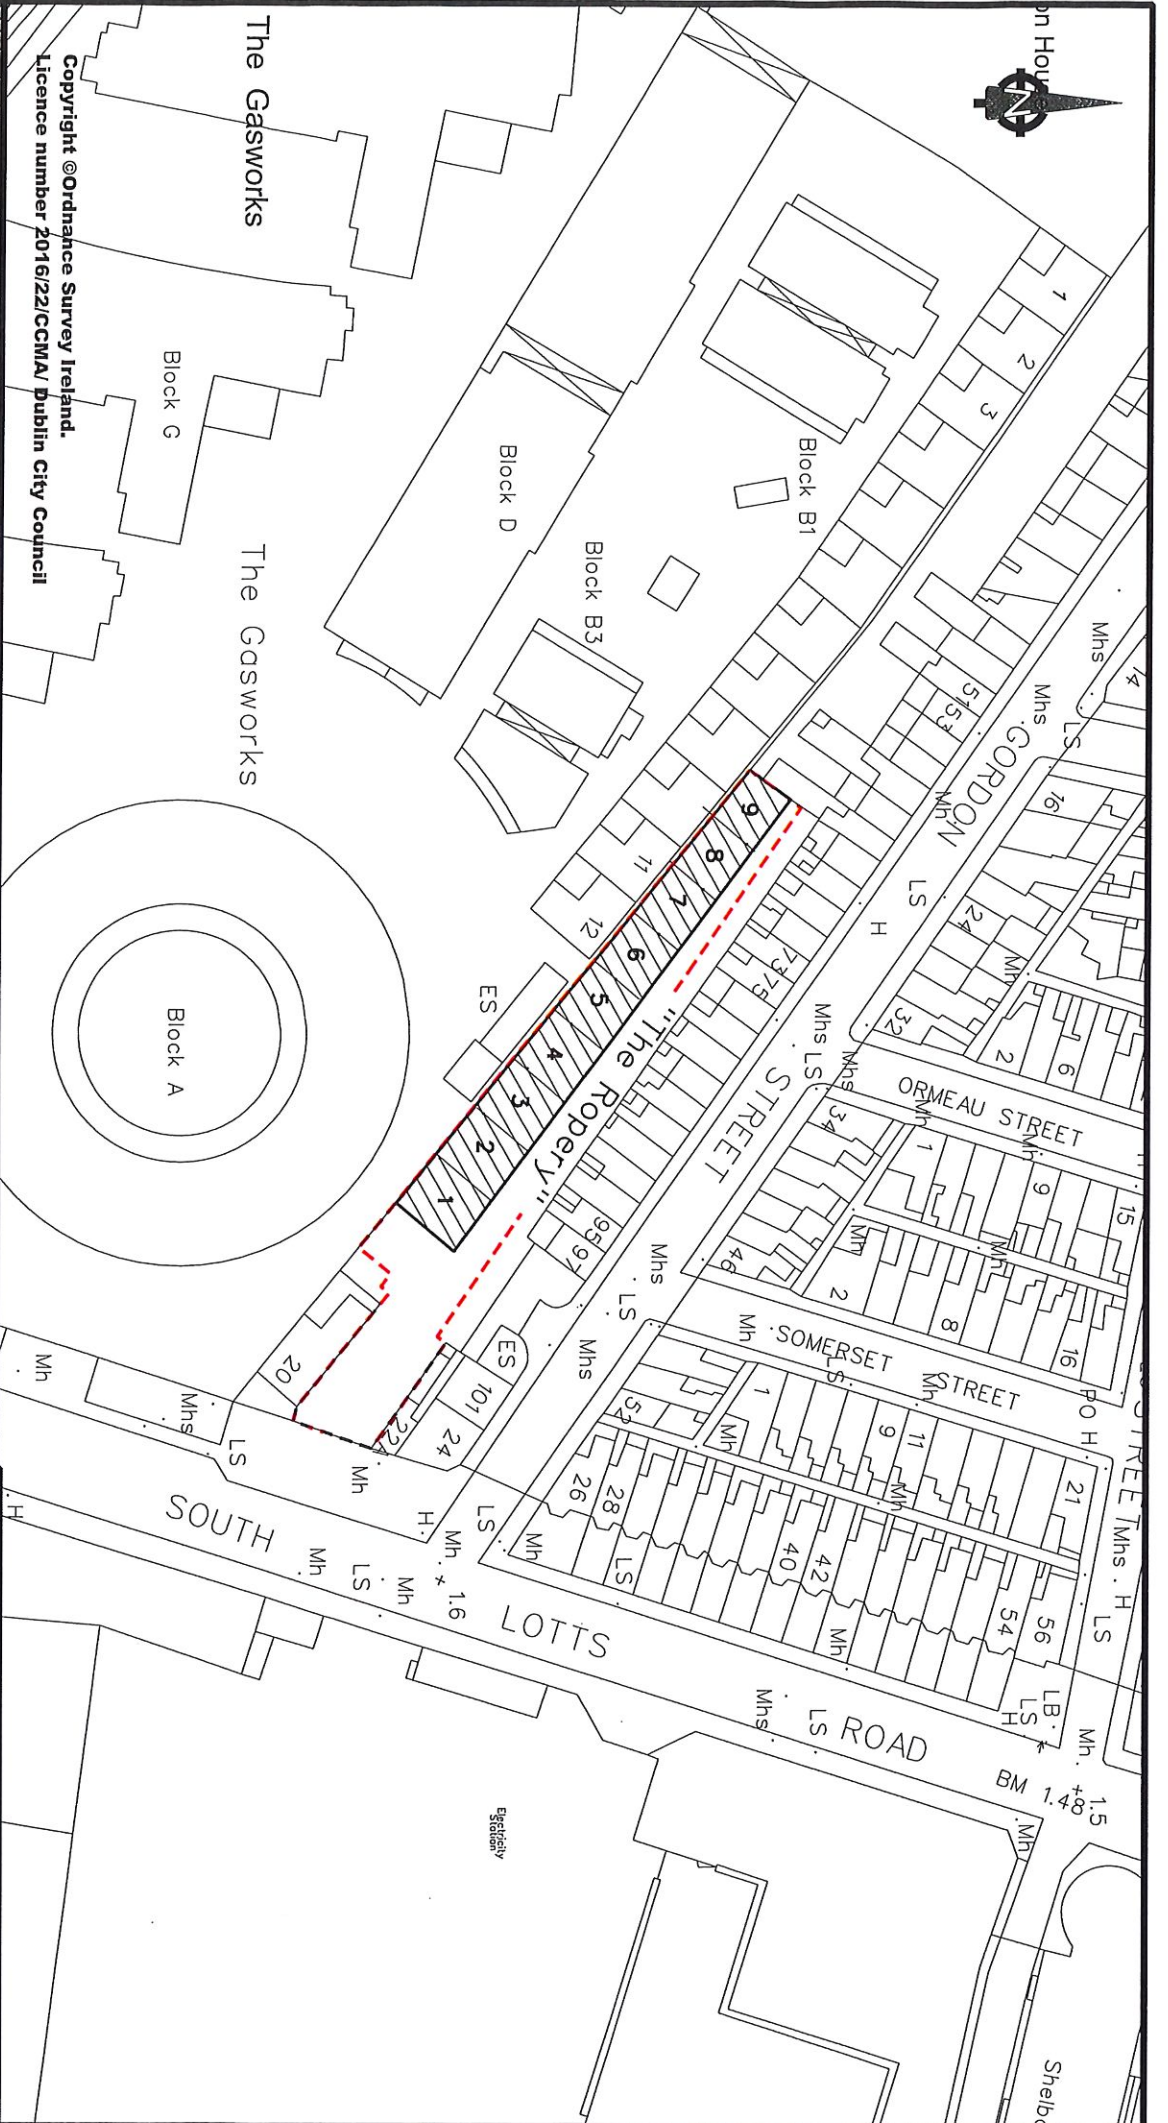

Copyright © Ordnance Survey Ireland.
Licence number 2016/22/CCMA/ Dublin City Council



Comhairle Cathrach
Bhaile Atha Cliath
Dublin City Council

ENVIRONMENT & TRANSPORTATION DEPARTMENT,
CIVIC OFFICES,
WOOD QUAY, DUBLIN 8.

John W. Flanagan
PhD CEng Eur Ing FIEI FICE
Acting City Engineer

REVISION	DESCRIPTION	DATE	REFERENCE DRAWINGS
		/20	
		/20	
		/20	

ROADS MAINTENANCE DIVISION

New development at South Lotts Road.
1-9 "The Ropery"
Naming & Numbering.

C.A.D. BY
CHECKED BY
APPROVED BY

SCALE 1:1000
DATE 24/04/2017

DRAWING No.
R.M. 36734

