

12th June 2017

To the Chairperson and Members of the
South East Area Committee

Naming proposal for new development at Clonskeagh Road, Dublin 6

A request has been received from Conroy Crowe Kelly Architects and Urban Designers, 65 Merrion Square, Dublin D02 DT32 to name a new development at Clonskeagh Road, Dublin 6 as follows:


The Paper Mill	An Muileann Páipéir
Block 1	Bloc 1
Block 2	Bloc 2
Block 3	Bloc 3
Block 4	Bloc 4

The applicant has proposed the name The Paper Mill, as the development is on the old Smurfit Kappa site, where paper and cardboard products were manufactured.

The development is indicated on the drawing R.M. 36756.

The Heritage Officer considers the proposed names appropriate and accordingly the scheme is recommended for approval.

Rose Kenny
Area Manager

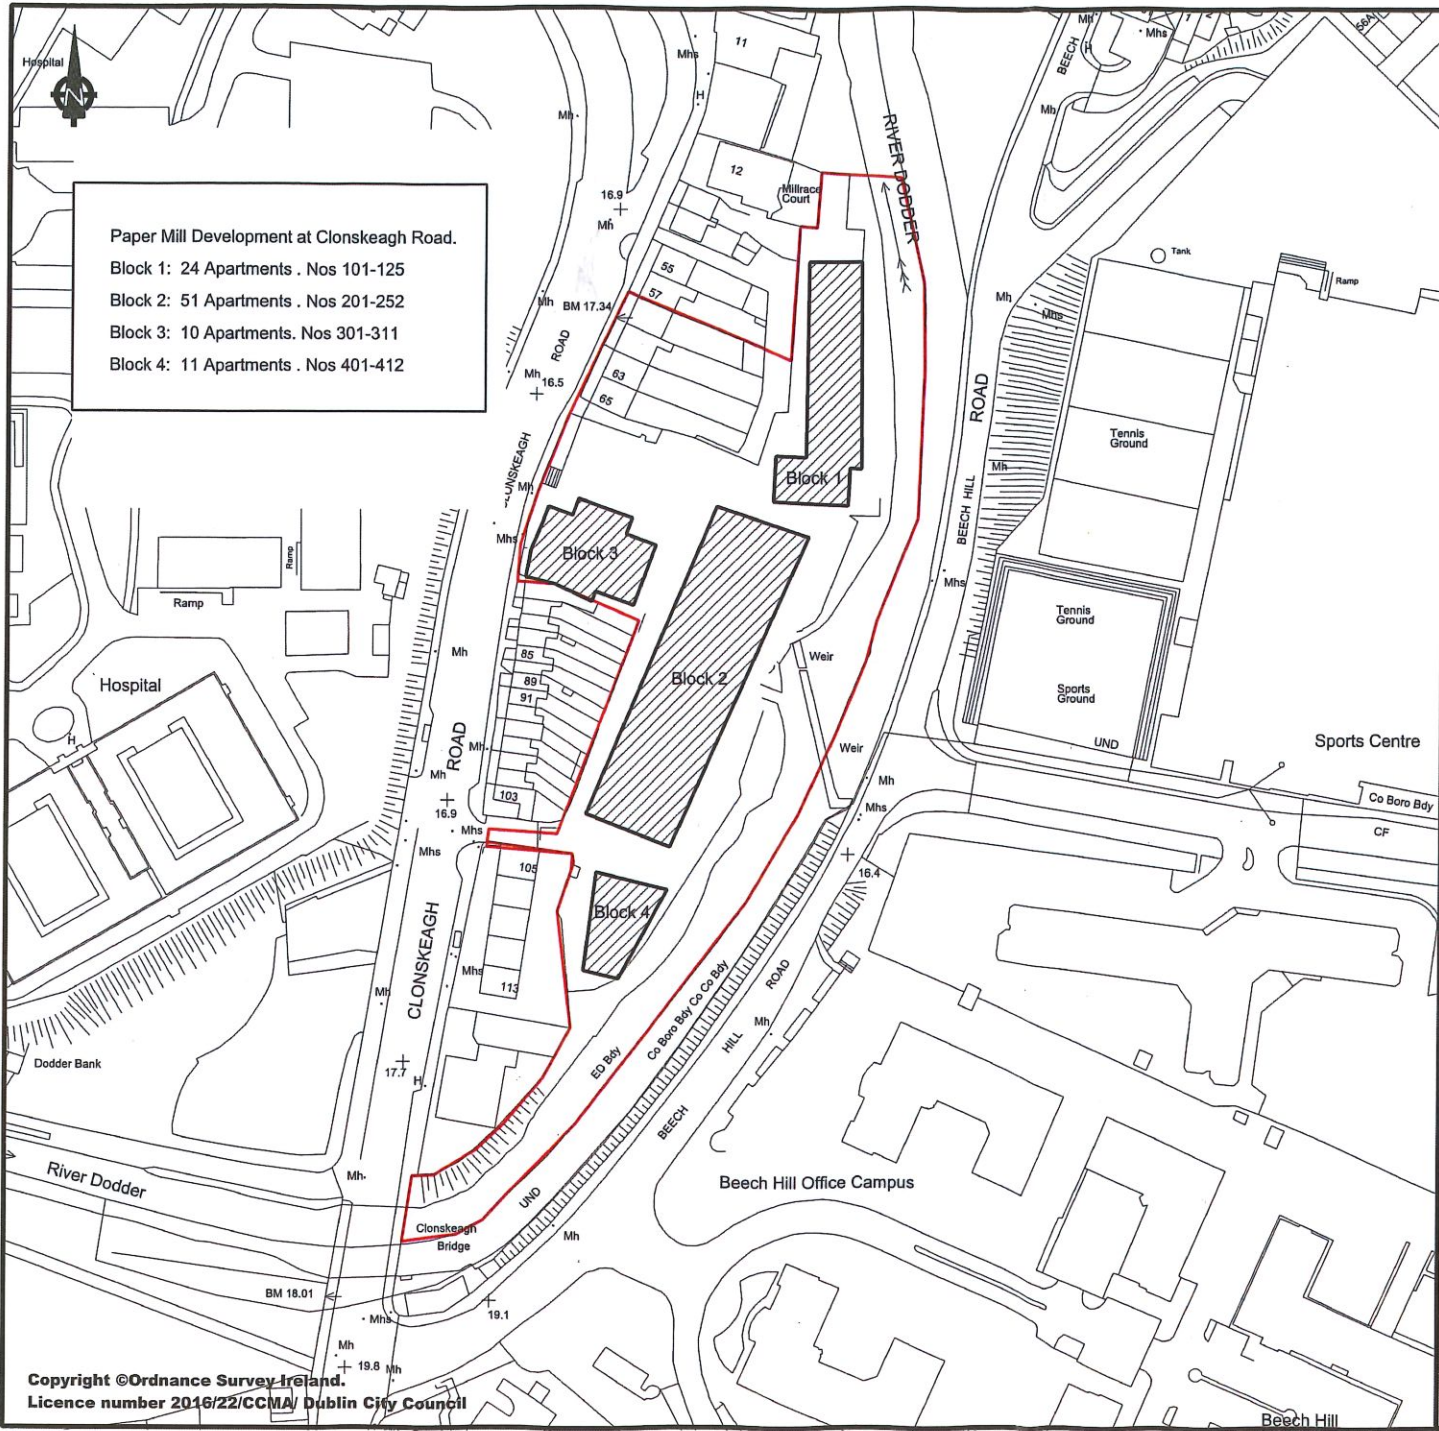

Paper Mill Development at Clonskeagh Road.
 Block 1: 24 Apartments . Nos 101-125
 Block 2: 51 Apartments . Nos 201-252
 Block 3: 10 Apartments. Nos 301-311
 Block 4: 11 Apartments . Nos 401-412



Comhairle Cathrach
 Bhaile Átha Cliath
 Dublin City Council

ENVIRONMENT & TRANSPORTATION DEPARTMENT,
 CIVIC OFFICES,
 WOOD QUAY, DUBLIN 8.

John W. Flanagan
 PhD CEng Eur Ing FIEI FICE
 Acting City Engineer

ROADS MAINTENANCE DIVISION

REVISION	DESCRIPTION	DATE
		/20
		/20
		/20
		/20
		/20

LEGEND

- Block 1: 24 Apartments . Nos 101-125.
- Block 2: 51 Apartments . Nos 201-252.
- Block 3: 10 Apartments. Nos 301-311.
- Block 4: 11 Apartments . Nos 401-412.

Redevelopment at Clonskeagh Rd, D.6.
 New apartment development.
 Proposed naming & numbering.
 'Paper Mill', Block 1, Block 2,
 Block 3, Block 4.

C.A.D. BY	CHECKED BY	APPROVED BY
-----------	------------	-------------

SCALE 1:n.t.s.	DRAWING No.
DATE 15/05/2017	R.M. 36756